



10/25/20

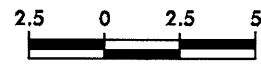

PROJECT REFERENCE NO. R-2813C	SHEET NO. X-46
----------------------------------	-------------------

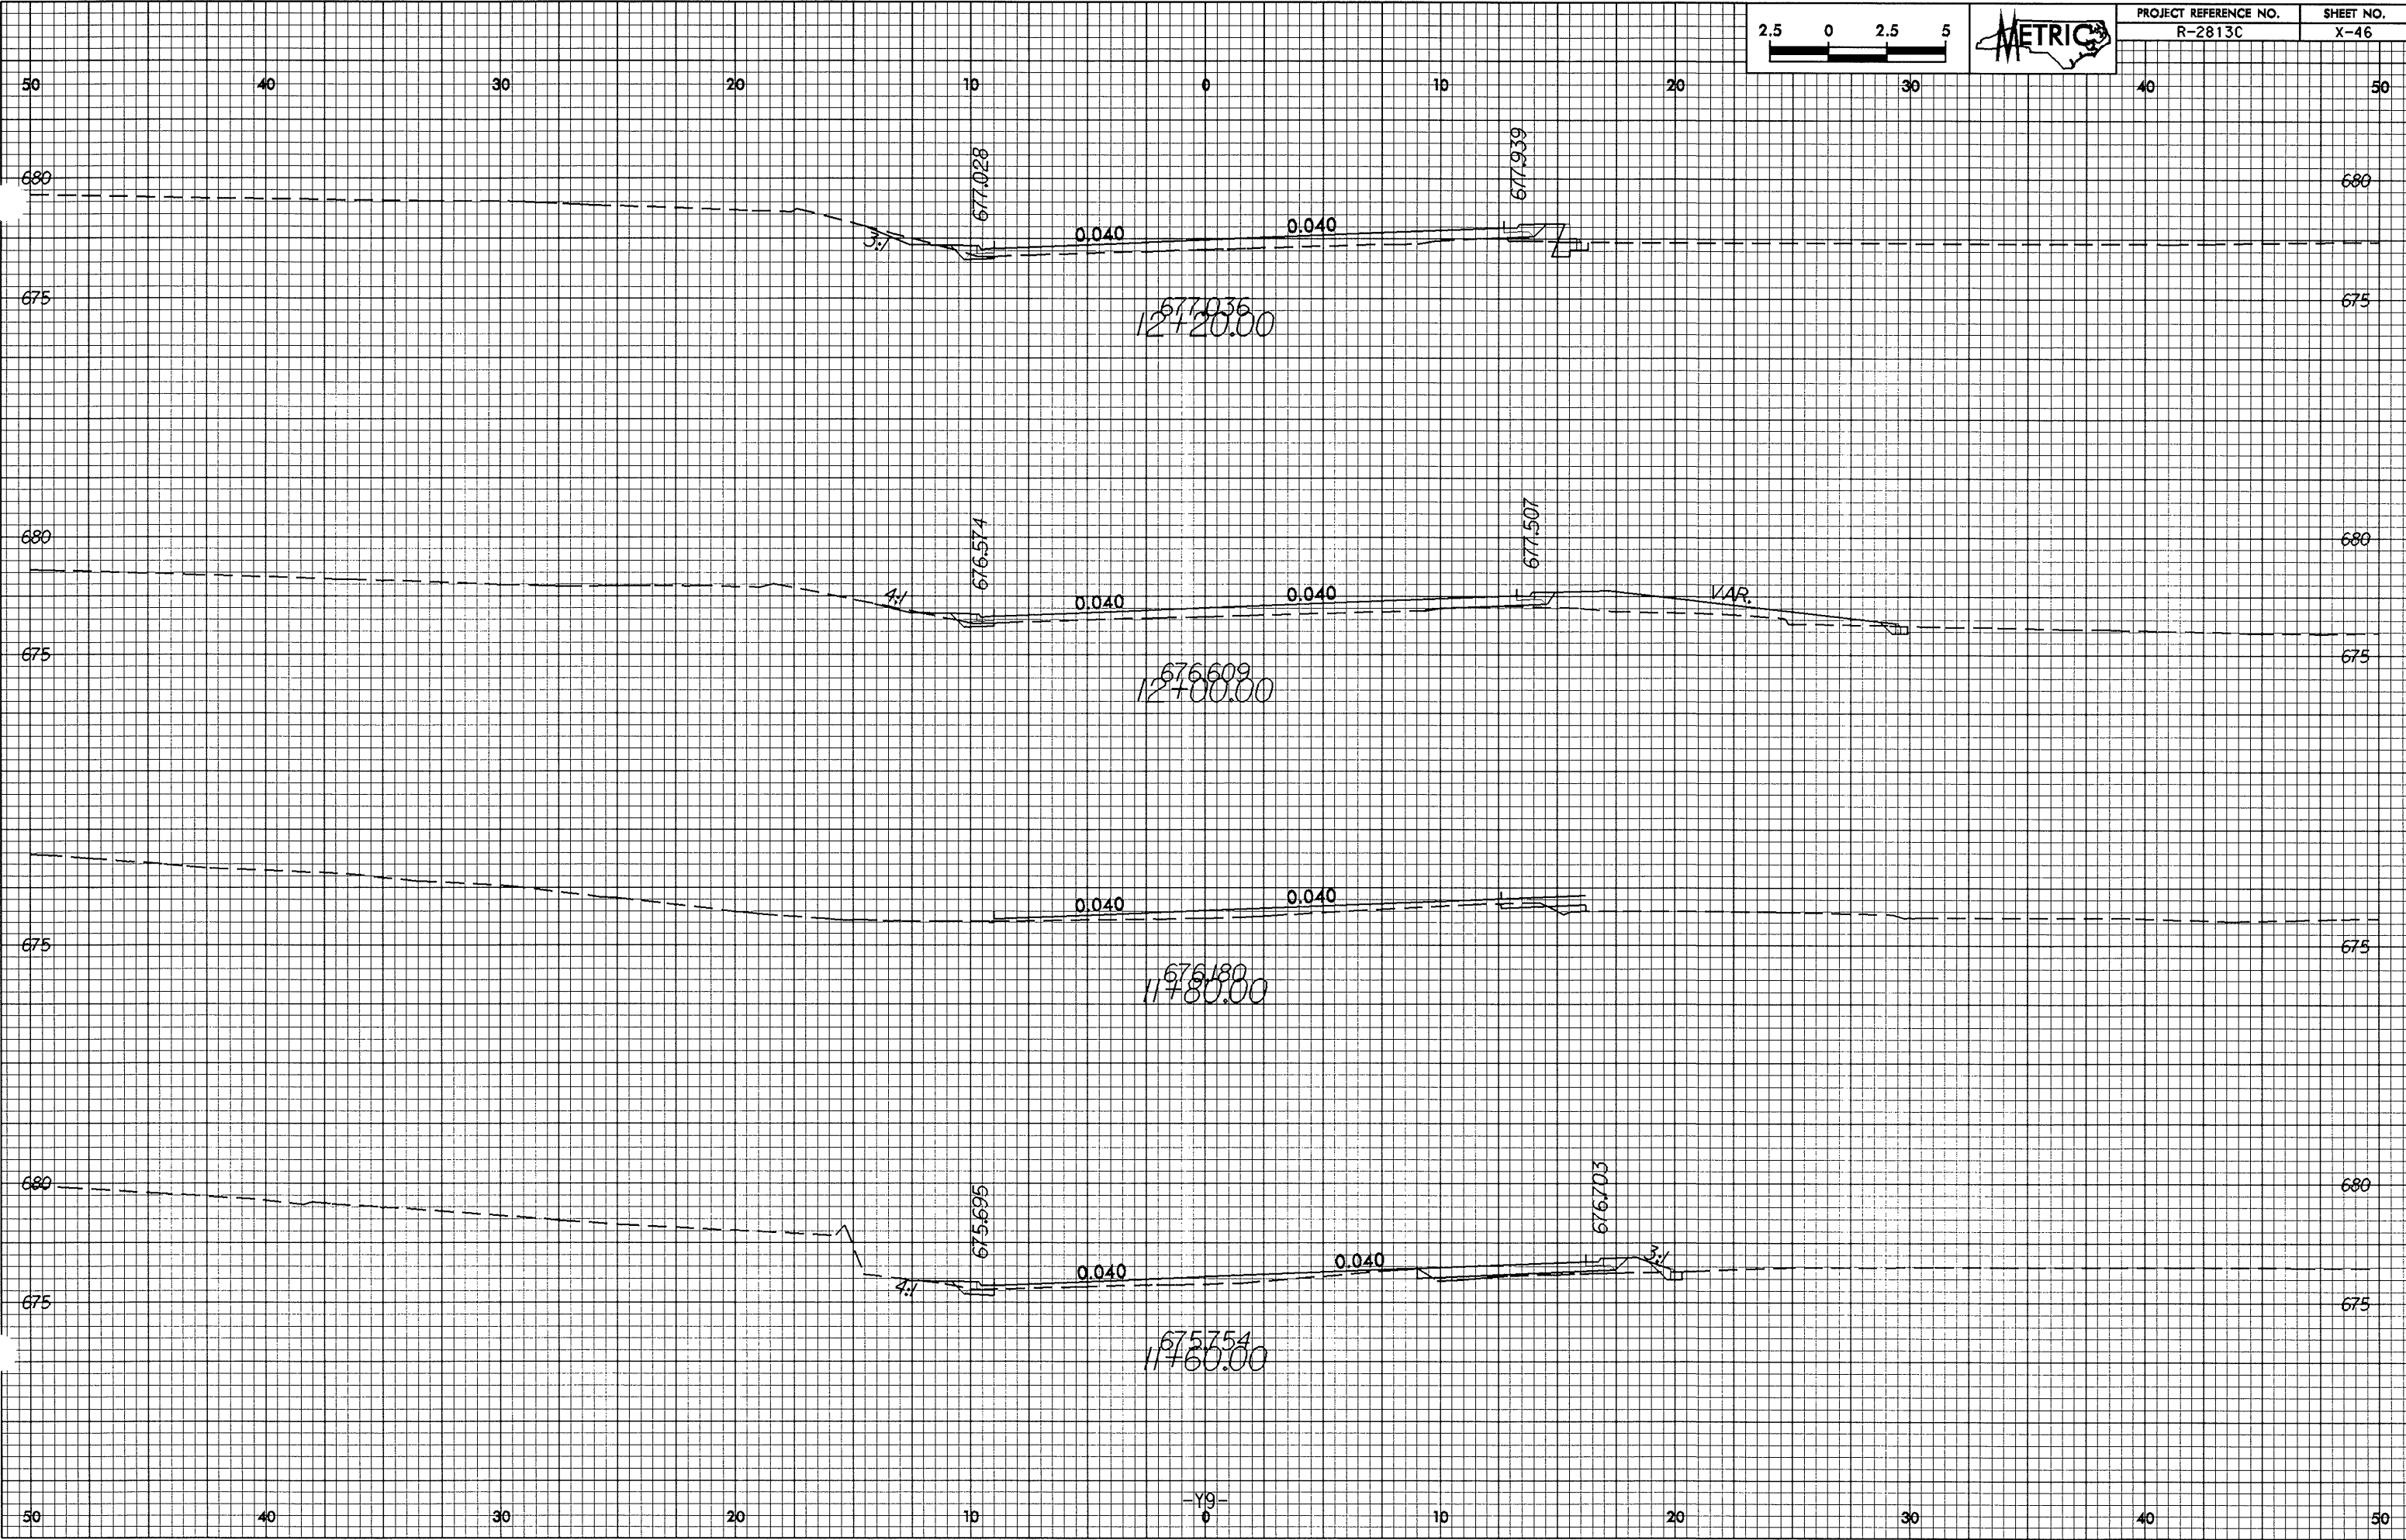

22-DEC-2020 11:15 AM  
A:\R0212385\dwg\vol1.dwg

-Y9-  
0