



10/26/08

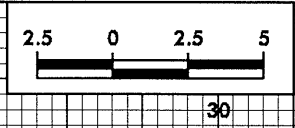

PROJECT REFERENCE NO.	SHEET NO.
R-2813C	X-44

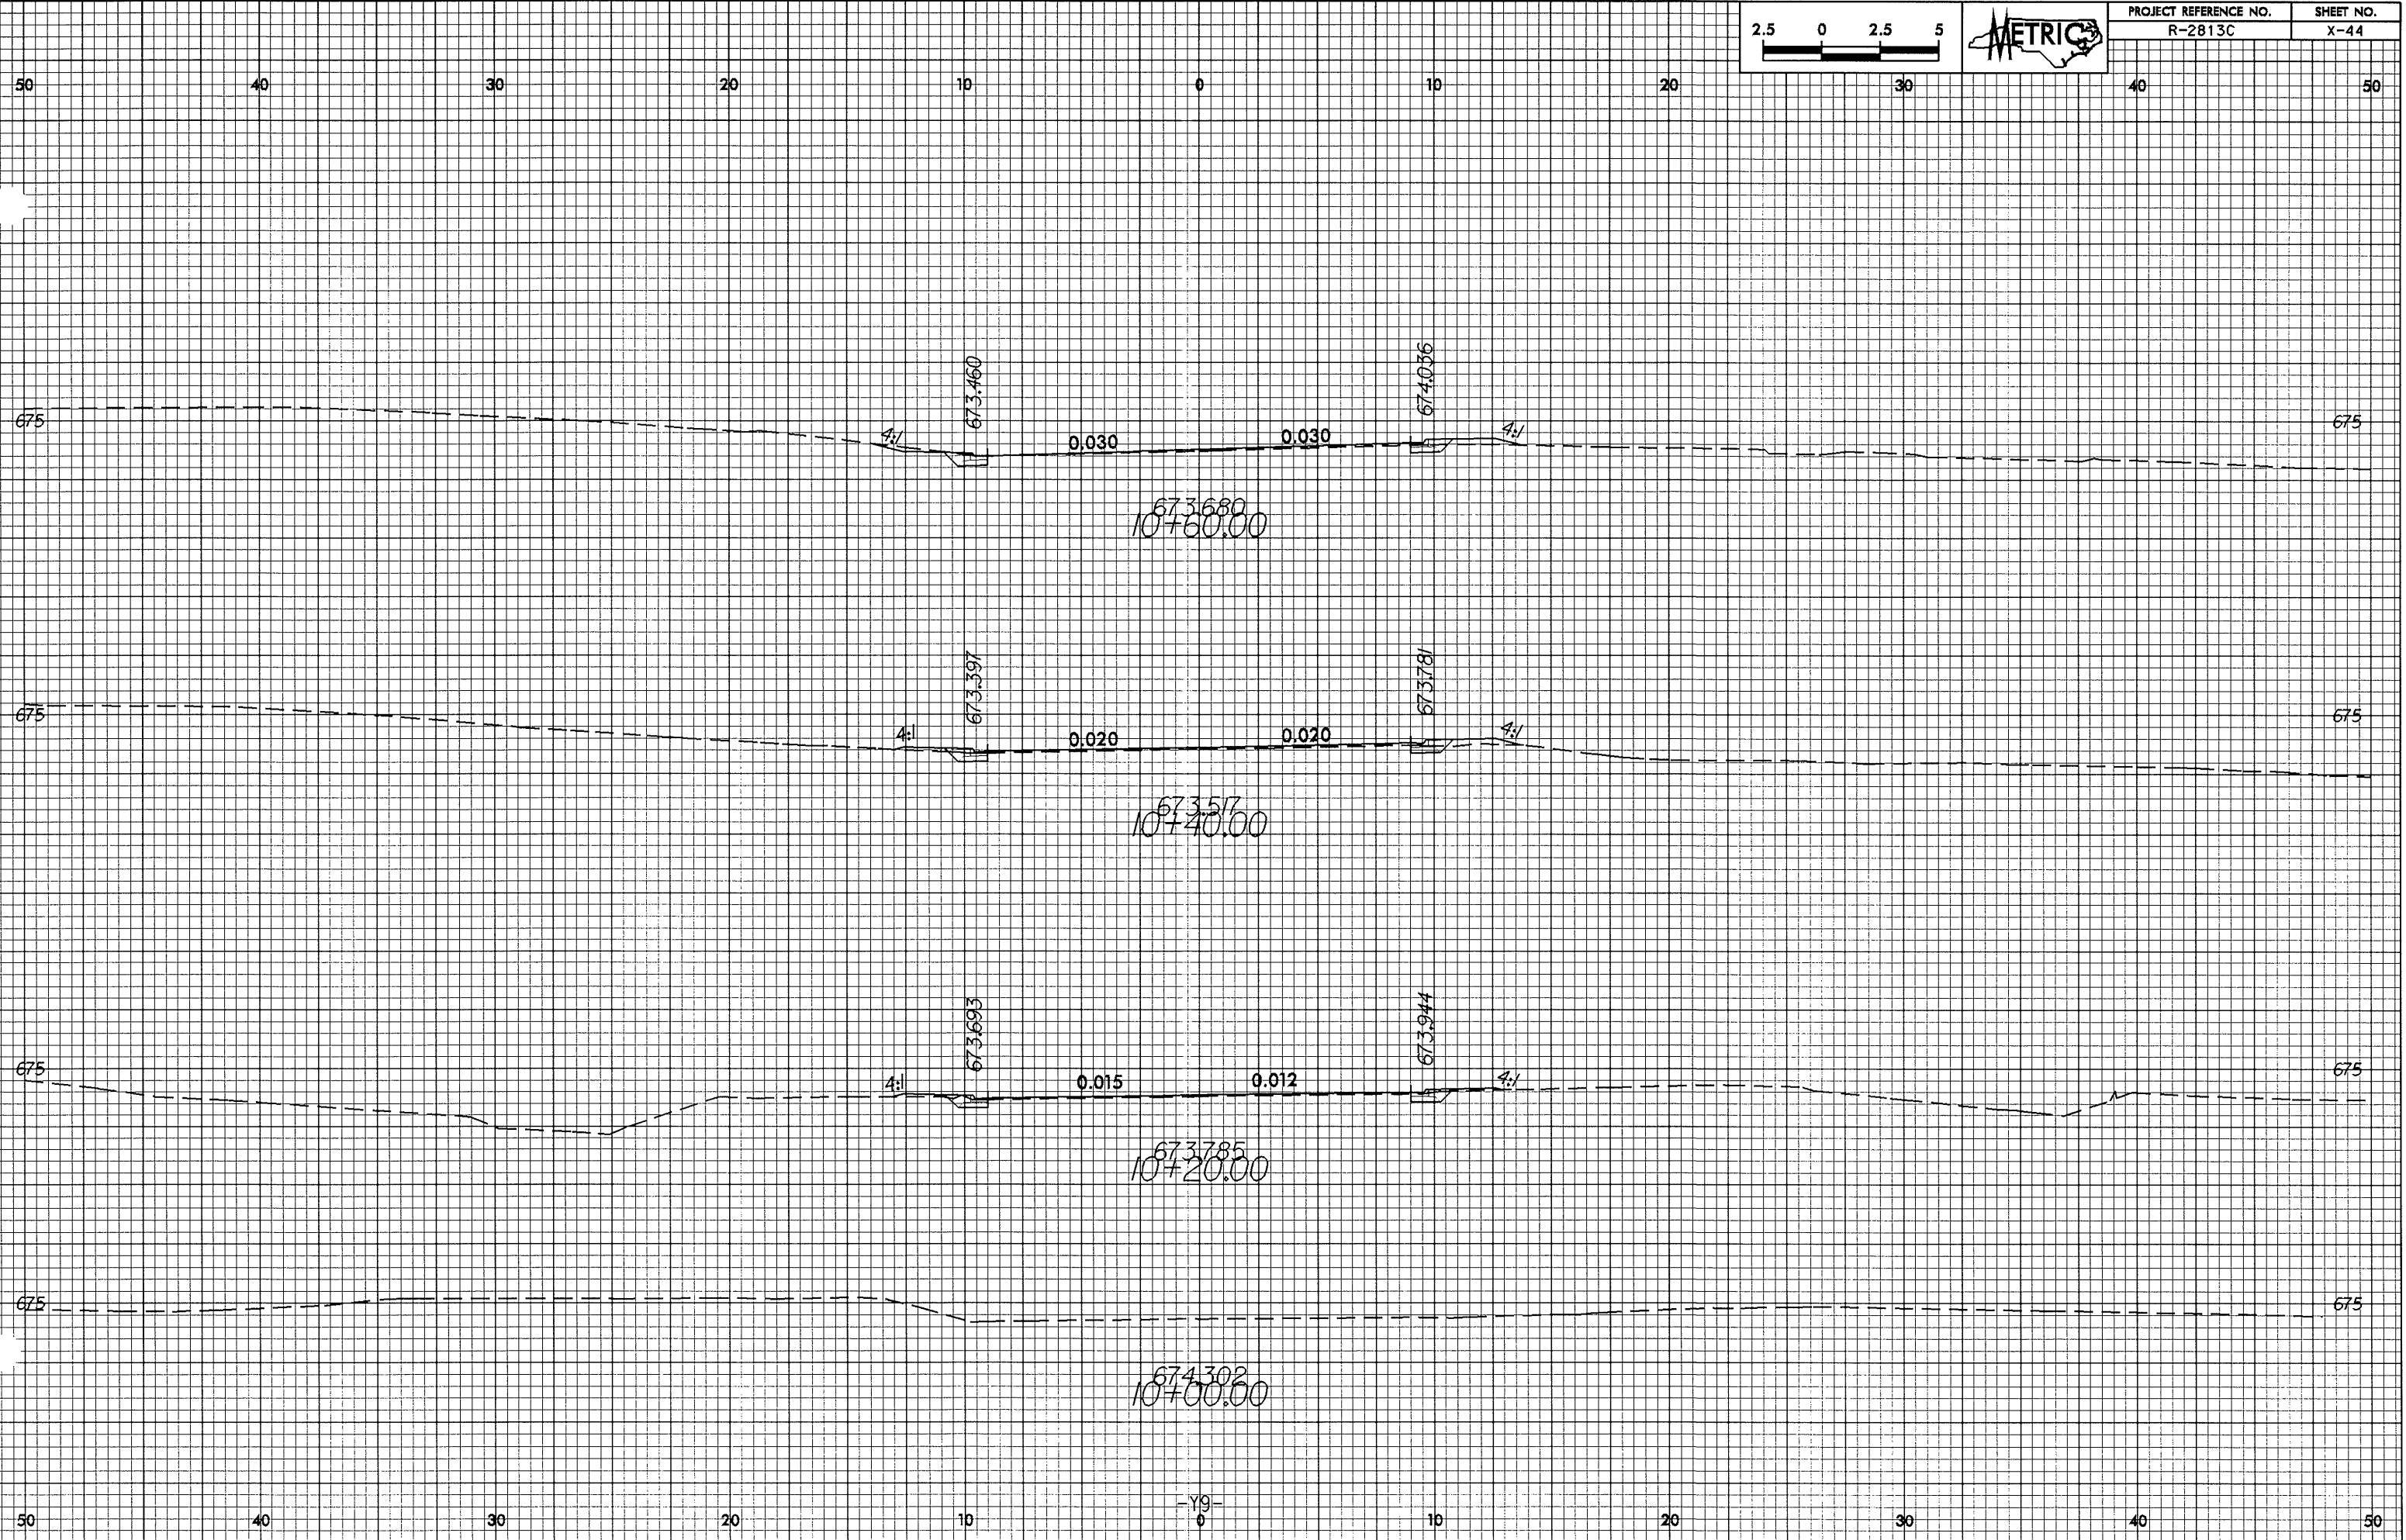

22-DEC-2004 14:13  
D:\Projects\2005\10-10-08\10-10-08.dwg