


PROJECT REFERENCE NO. R-2813C	SHEET NO. X-37
----------------------------------	-------------------

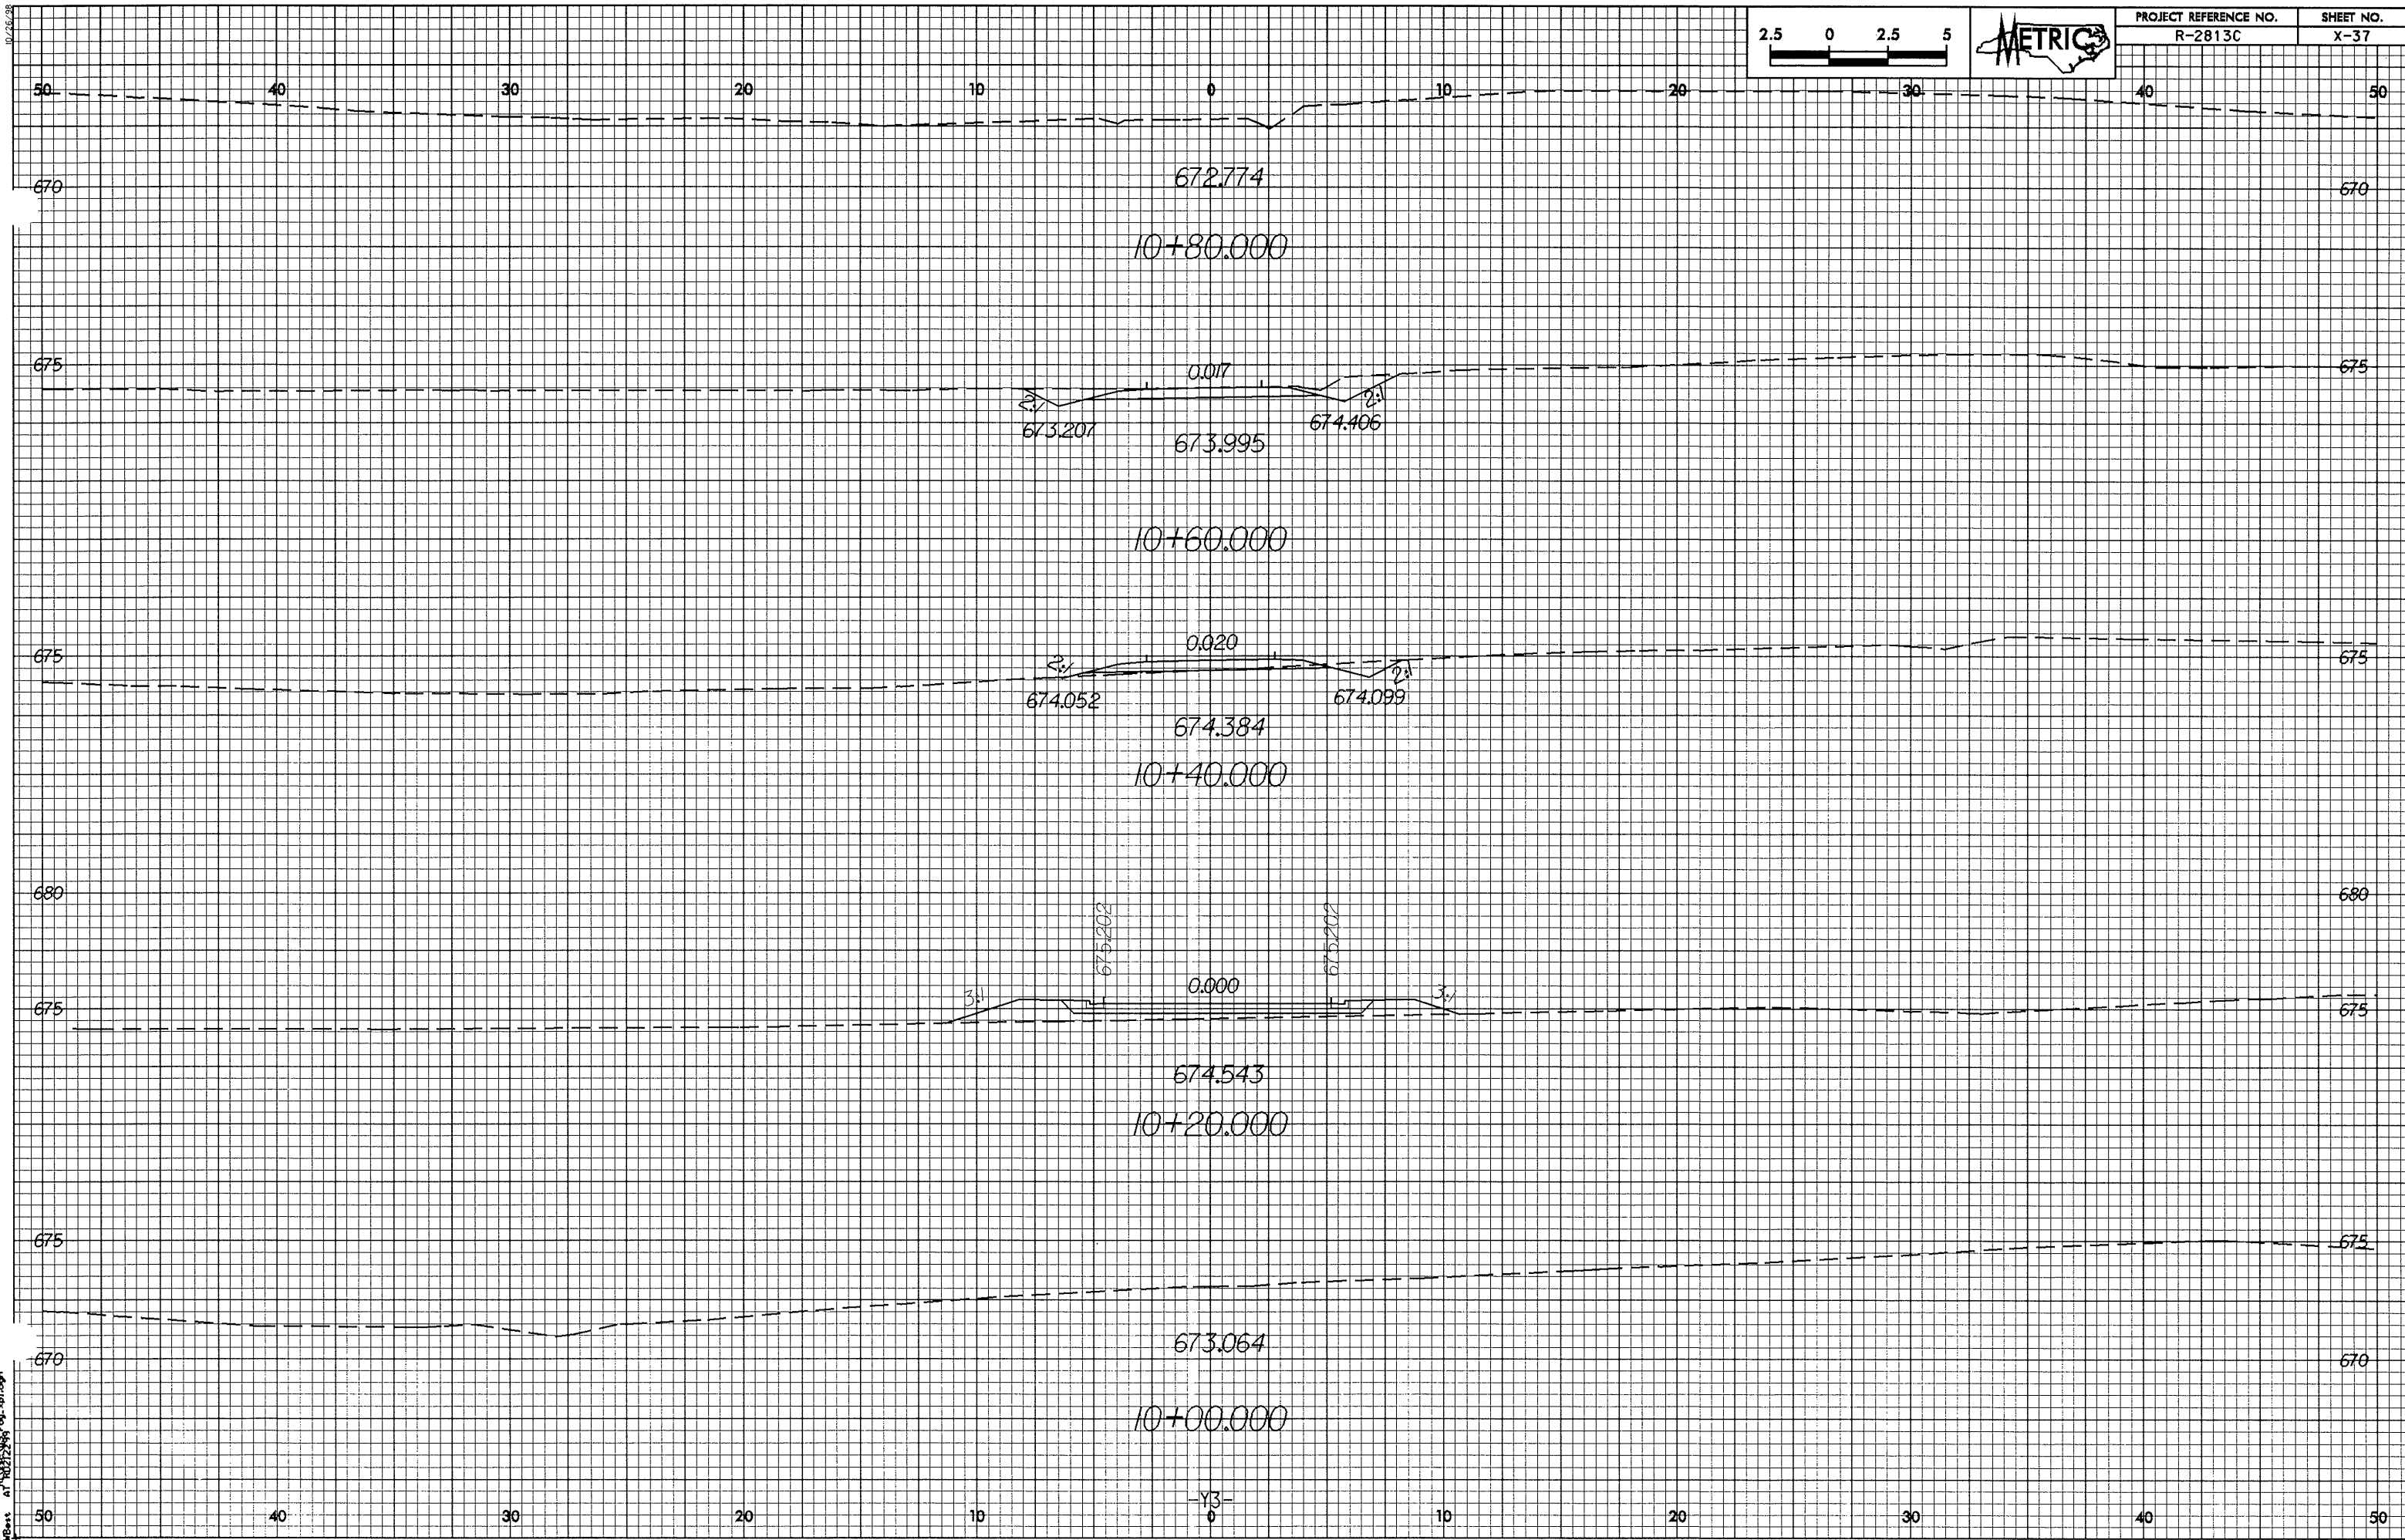

31-MAR-2004 15:13
V:\Bent AT 10212296