



0.26.29

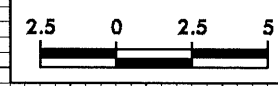

PROJECT REFERENCE NO. R-2813C	SHEET NO. X-24
----------------------------------	-------------------

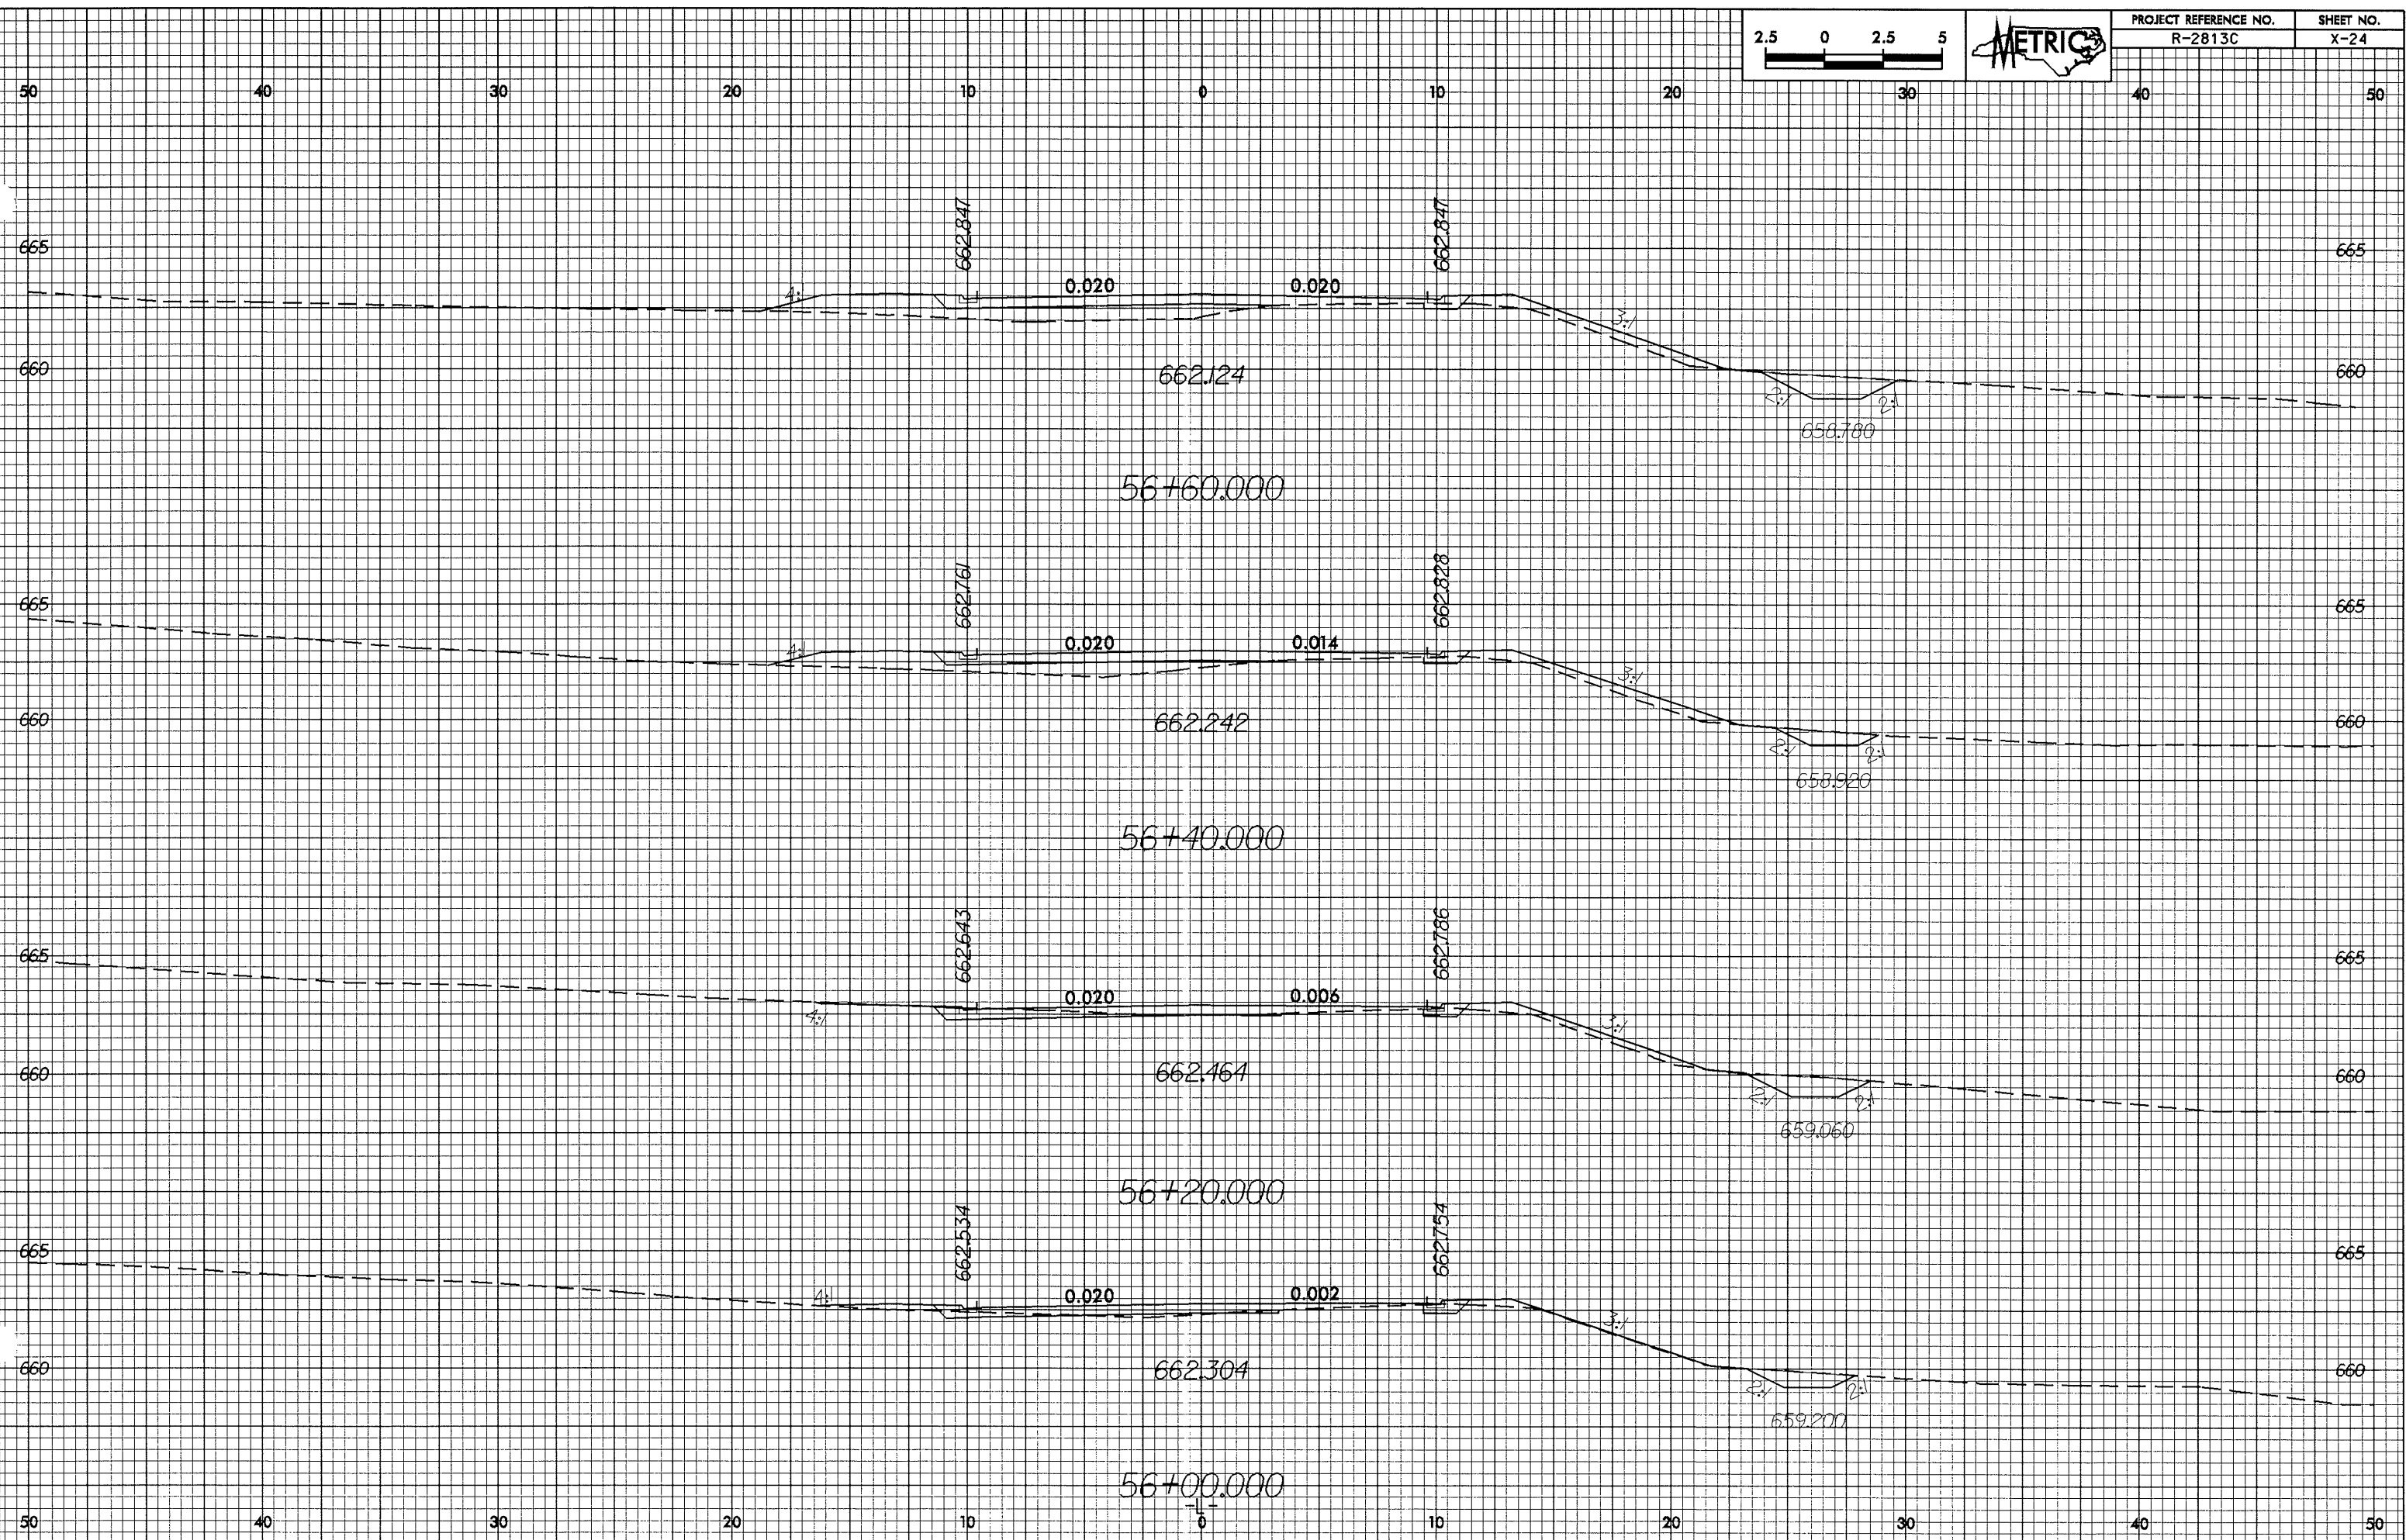

31-MAR-2004 14:33
User: J...
File: R-2813C-X-24.dwg