


10/26/99



PROJECT REFERENCE NO.	SHEET NO.
R-2813C	X-19

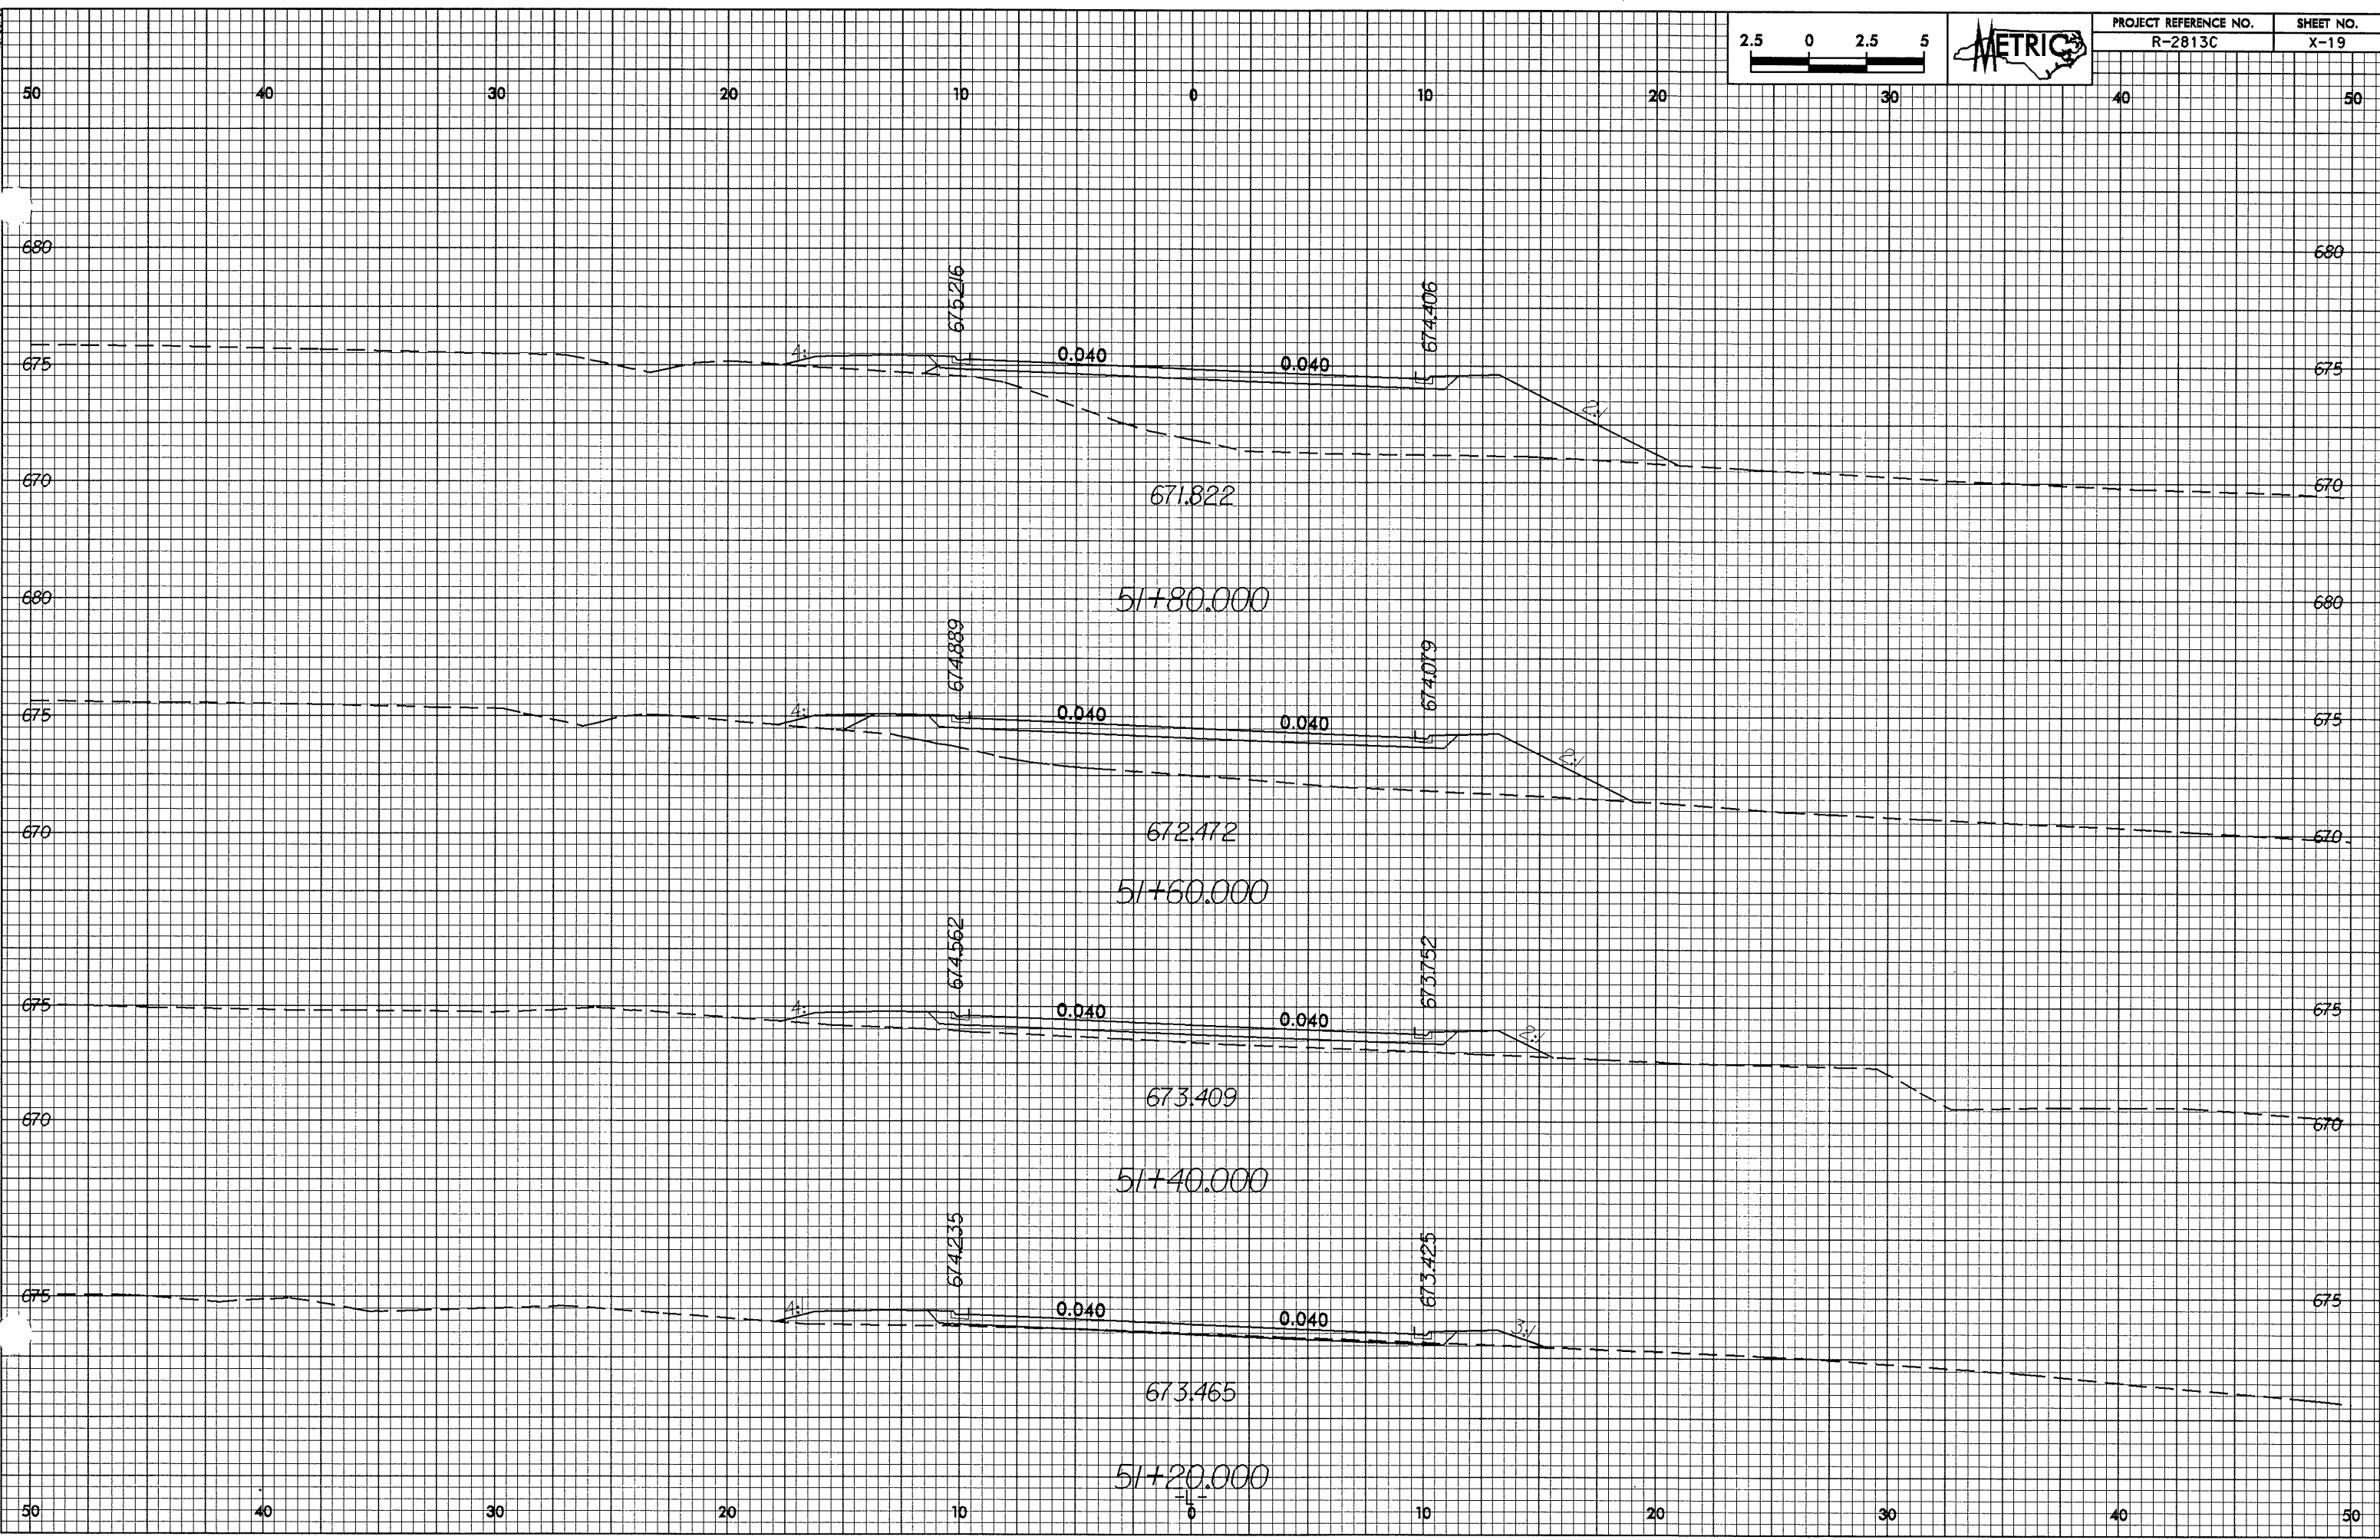

31 MAR 2004 11:51
 User: jk
 Plot: R-2813C-X-19.dwg