



026639

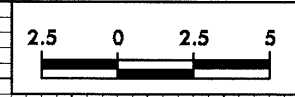

PROJECT REFERENCE NO.
R-2813C

SHEET NO.
X-5

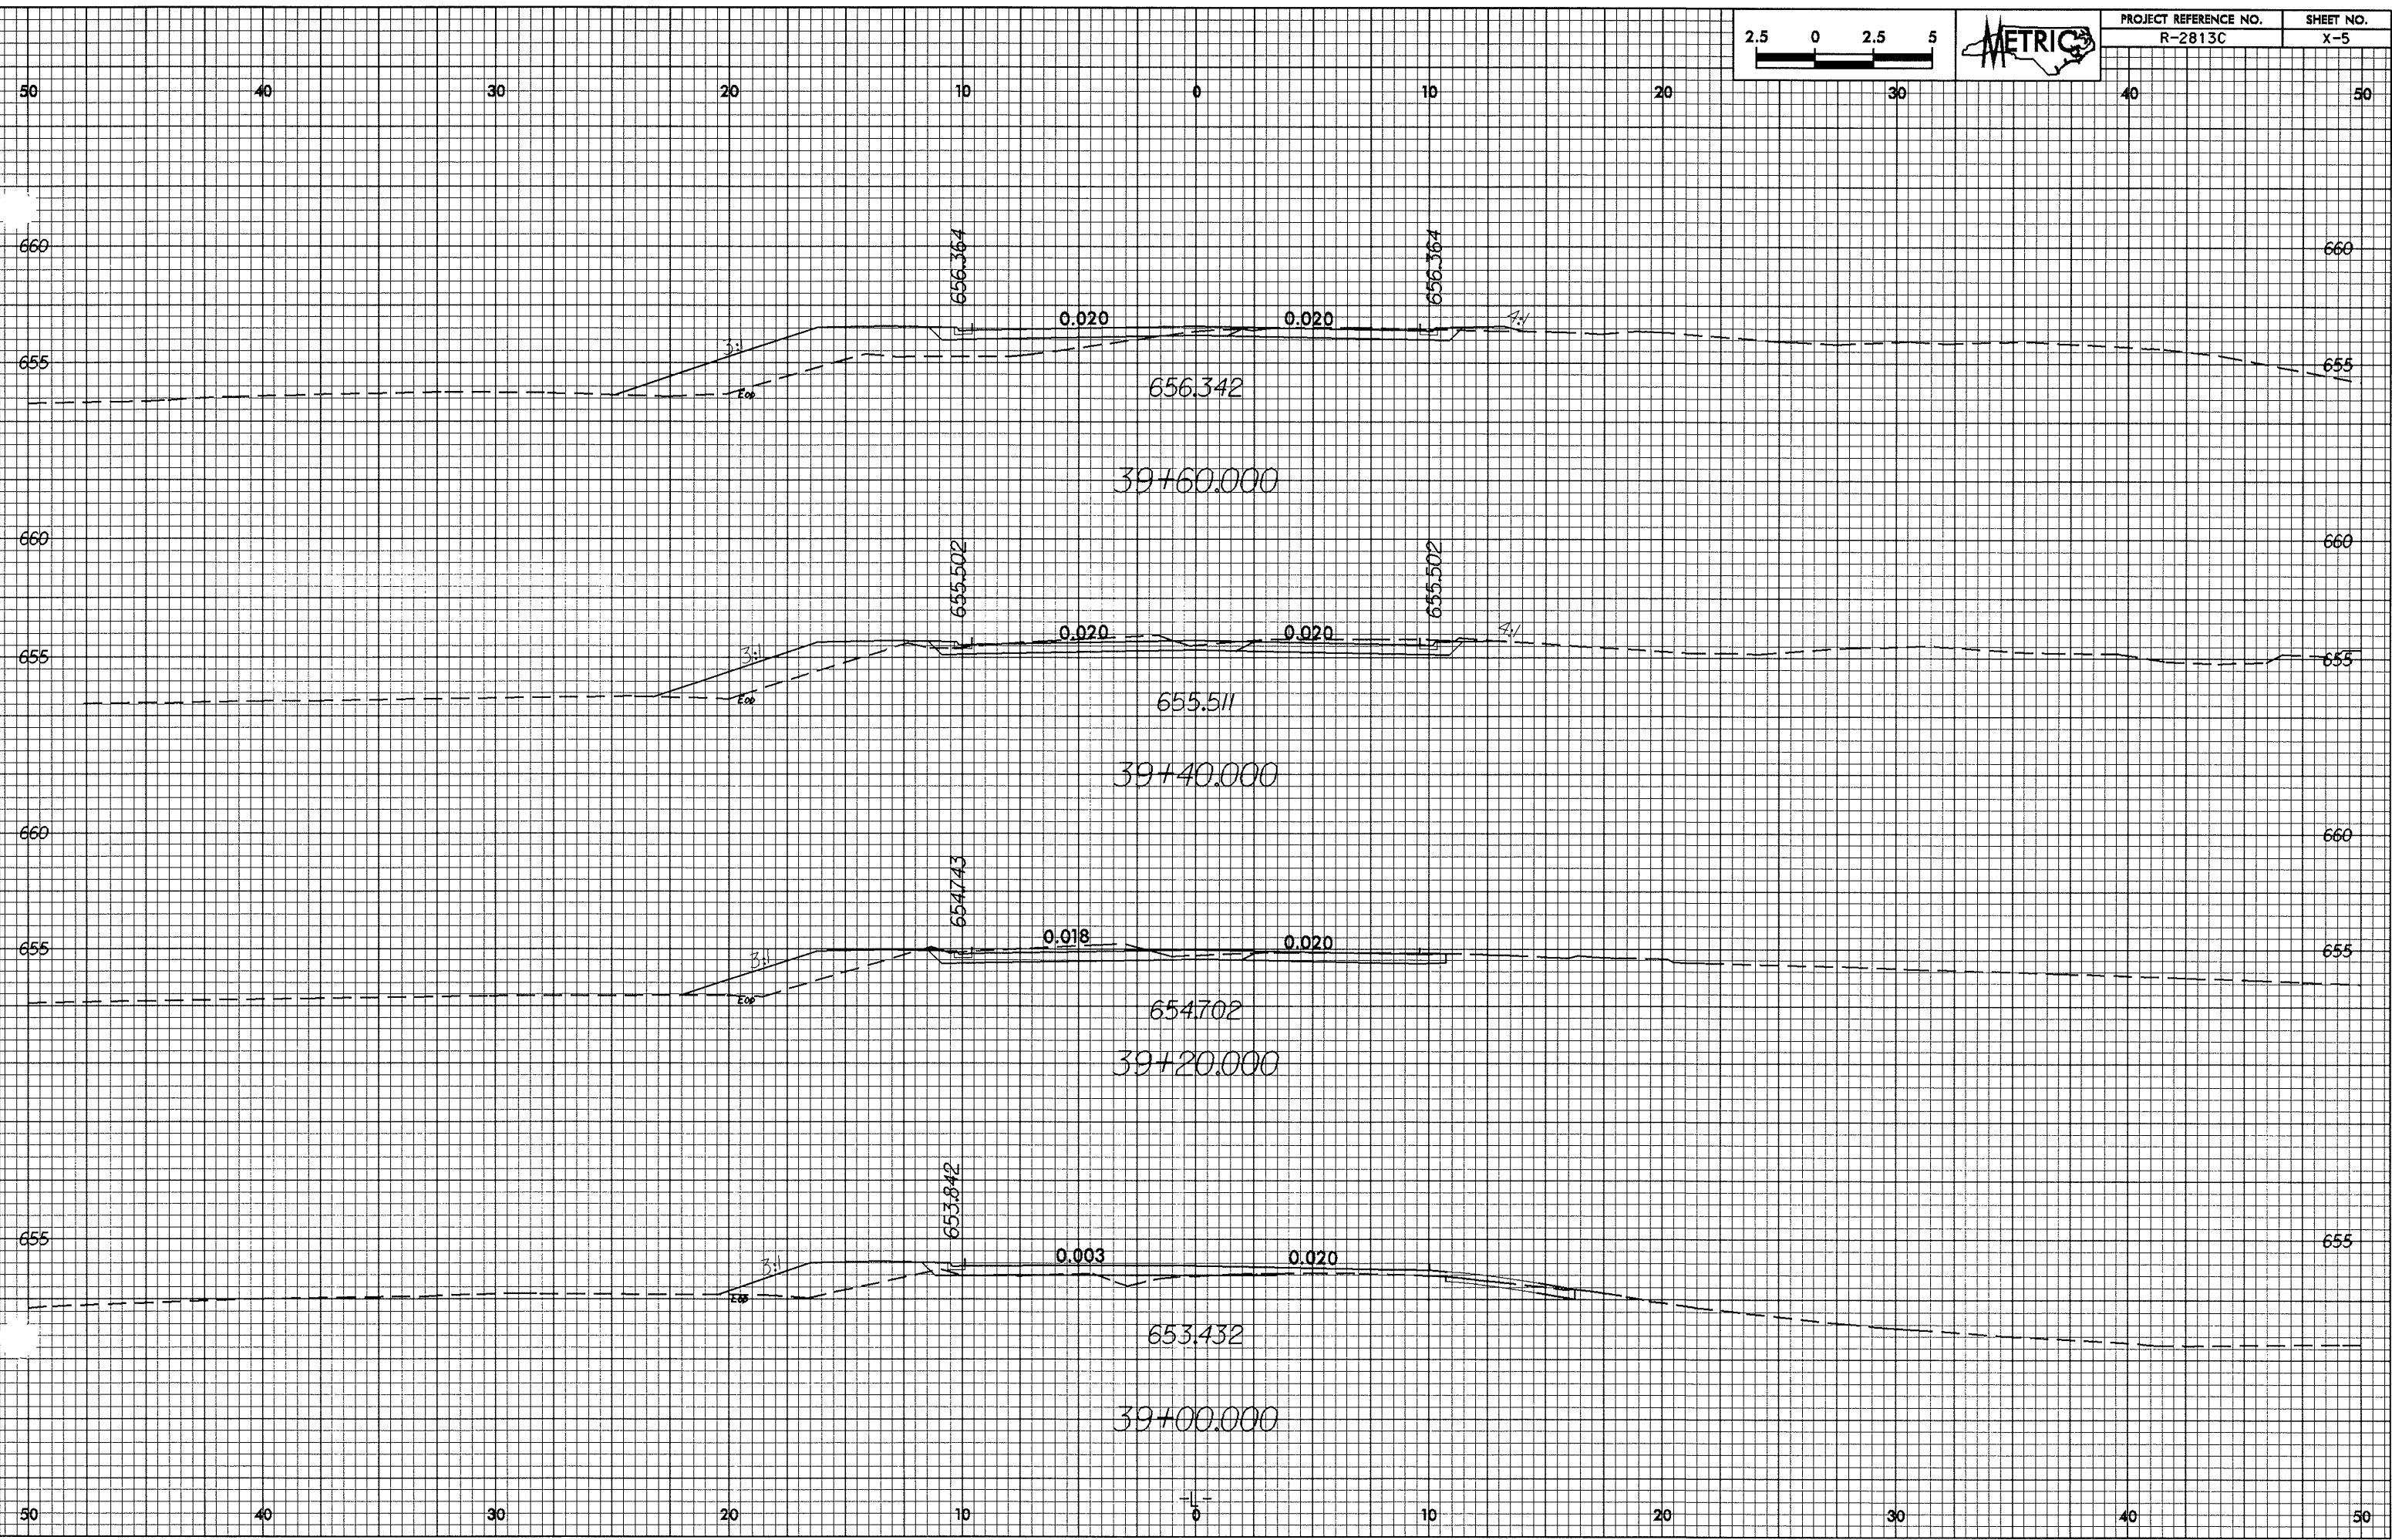

31-MAR-2004 14:24
West AT 02/22/99 dy.1.rev.sp.dgn