
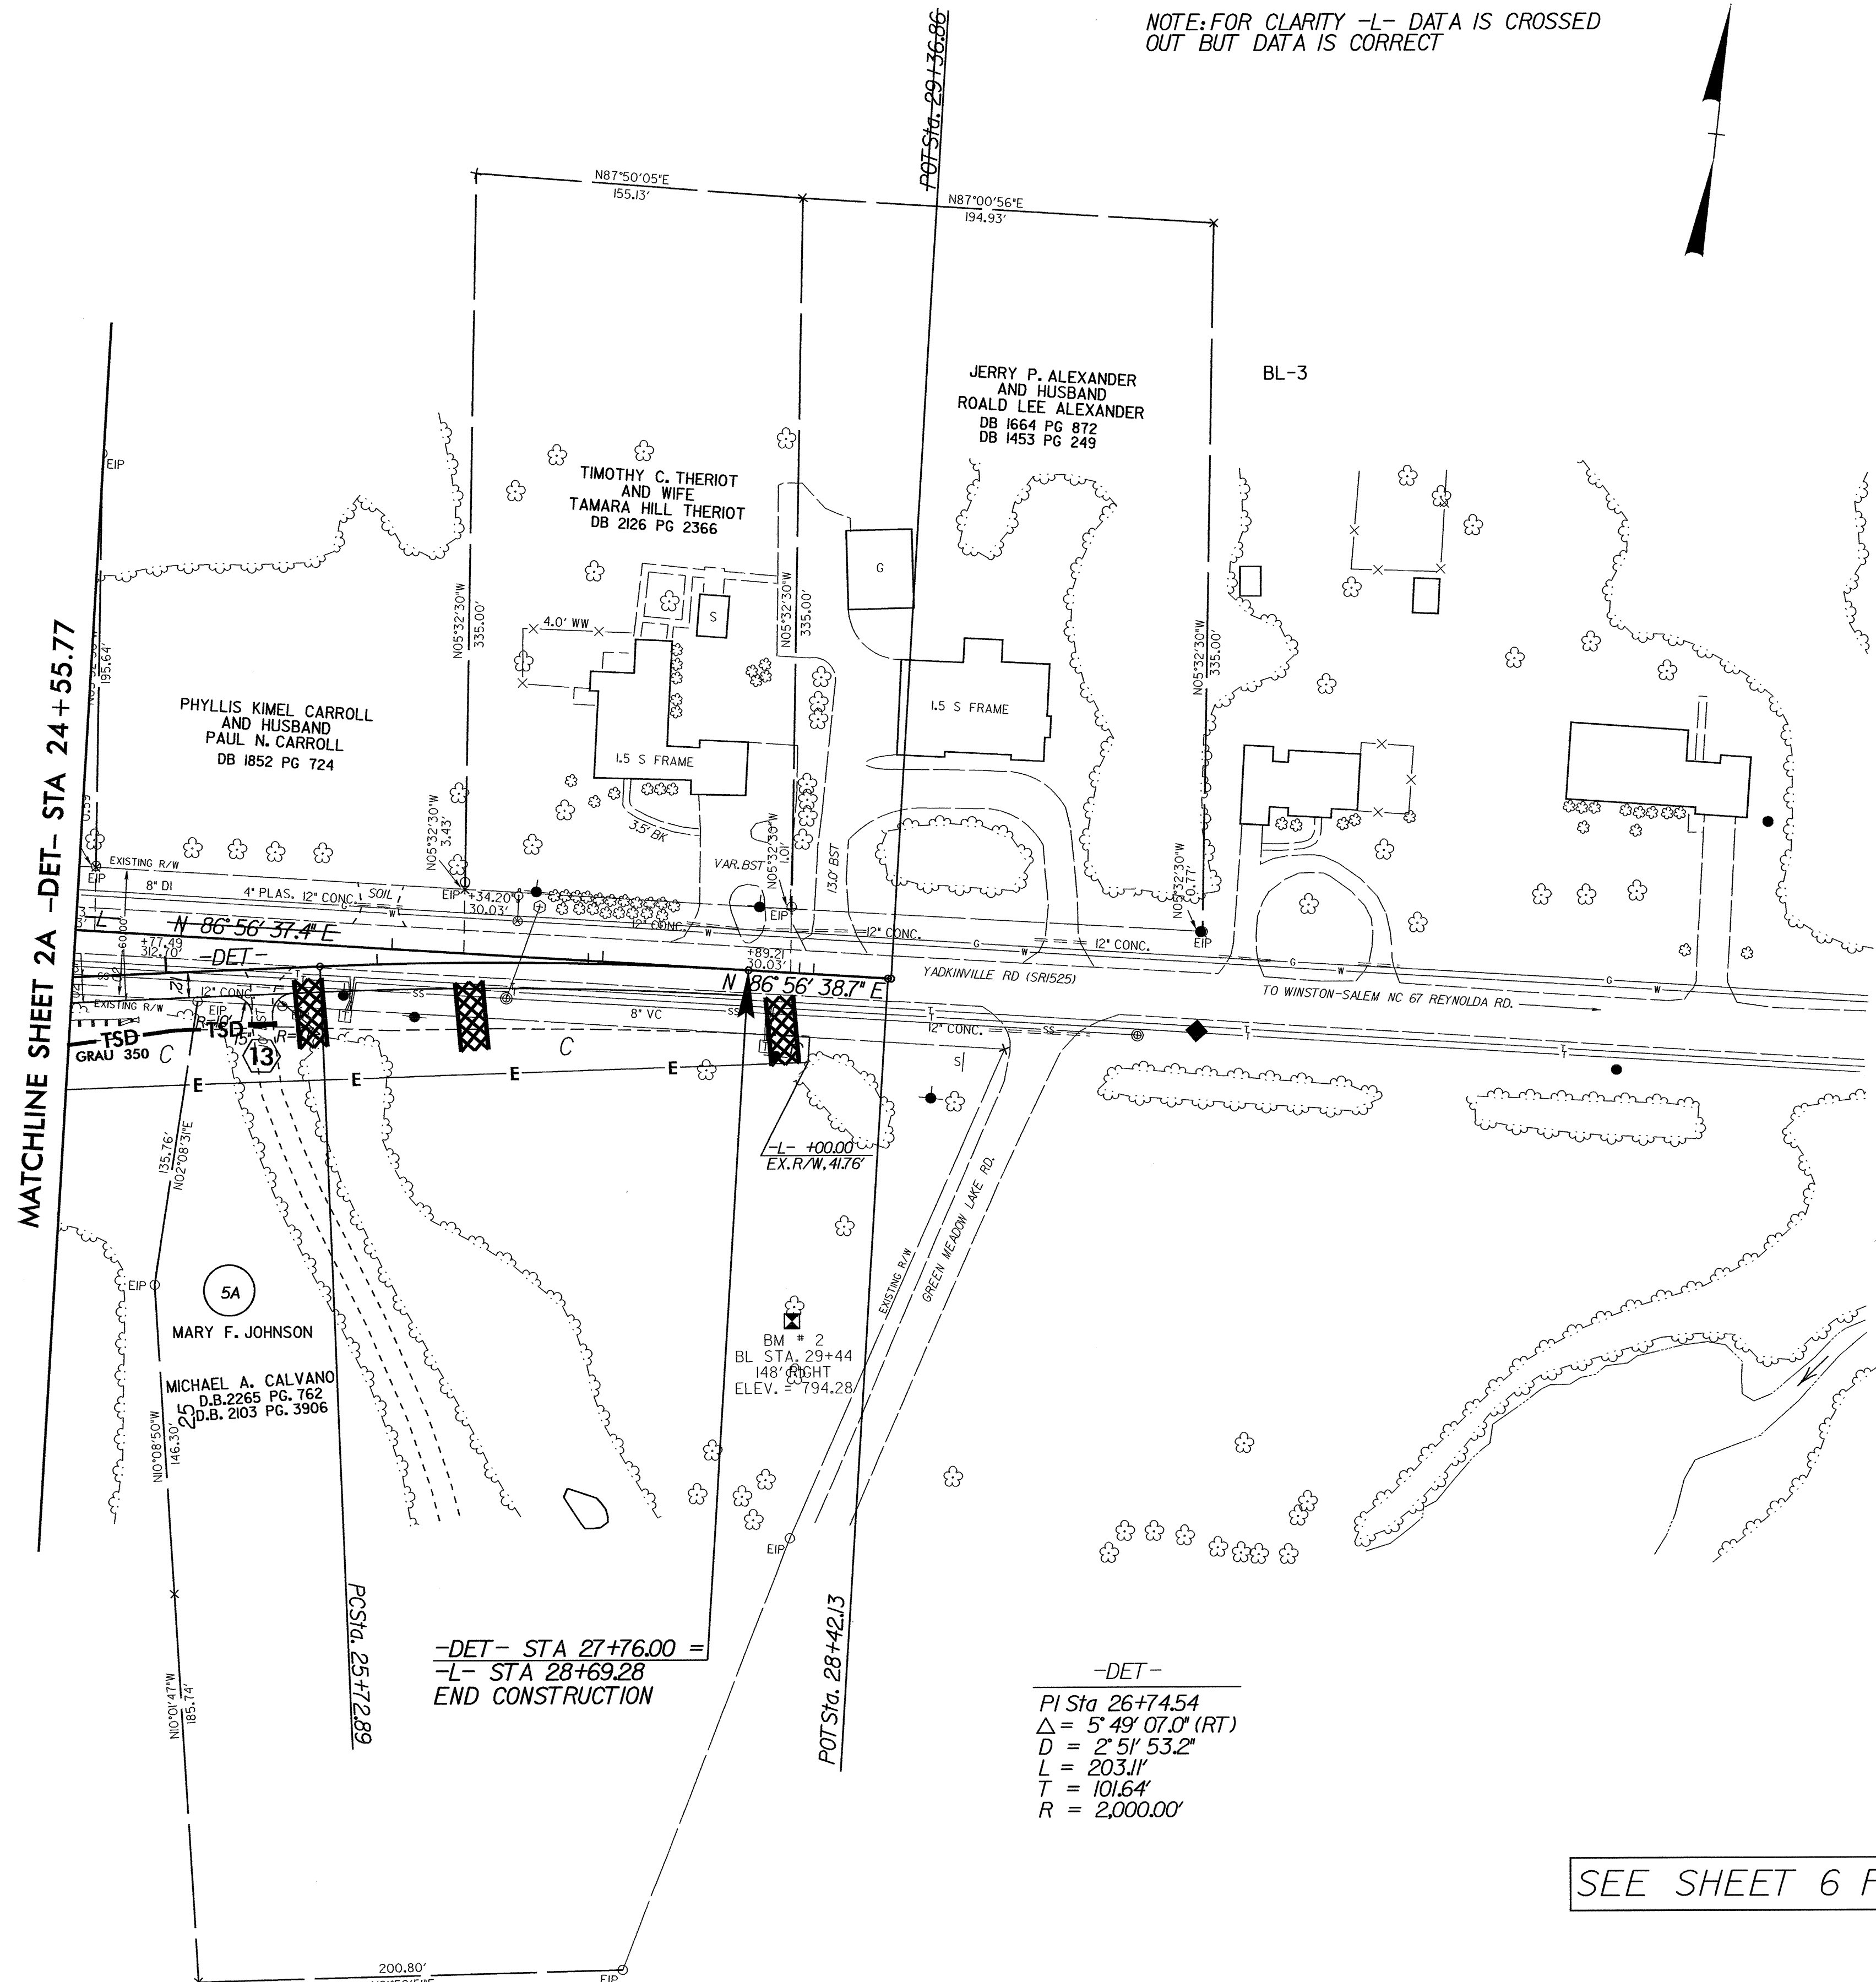


PROJECT REFERENCE NO.	SHEET NO.
B-3454	EC-7/CONST.2B
RW SHEET NO.	
ROADWAY DESIGN ENGINEER	HYDRAULICS ENGINEER

NOTE: FOR CLARITY -L- DATA IS CROSSED OUT BUT DATA IS CORRECT

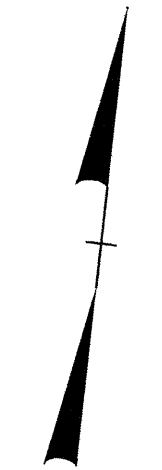

MATCHLINE SHEET 2A -DET- STA 24+55.77

-DET- STA 27+76.00 =
-L- STA 28+69.28
END CONSTRUCTION

-DET-
PI Sta 26+74.54
Δ = 5° 49' 07.0\"/>

SEE SHEET 6 FOR -DET- PROFILE

REVISIONS
 4/26/04 NAMES OF PROPERTY OWNERS REVISED IN THE B-3454BRL FILE:1) TO CENTEX HOMES; 3) TO SKYLARK FARMS LTD.; 5) TO RICHARD T. WILLIAMS AND WIFE; JEAN WILLIAMS; psc
 6/15/04 OFFSETS HAVE BEEN CHANGED TO 30.00 FT. psc

13-SEP-2004 11:17
 d:\v\eu\B\rdg\B_3454\Proj\B3454-r.dwg-dsm-031120s2B.dgn
 8/17/99