


FOUNDATION LAYOUT

ALL PILES ARE HP 12 x 53 STEEL PILES.
BRACE PILES AT END BENTS ARE BATTERED 3 : 12.

PROJECT NO. B-3454
FORYSTH COUNTY
STATION: 20+93.00 -L-

SHEET 2 OF 4

STATE OF NORTH CAROLINA
DEPARTMENT OF TRANSPORTATION
RALEIGH
**GENERAL DRAWING FOR
BRIDGE OVER MUDDY
CREEK ON SR 1525
BETWEEN SR 3210 AND
SR 1393**

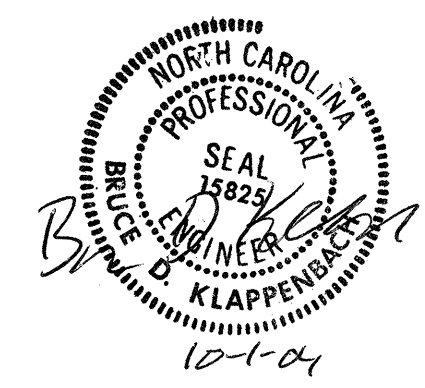

DRAWN BY : G.M.Patterson DATE : 9/15/04
CHECKED BY : D.A.GLADDEN DATE : 9/22/04

REVISIONS						SHEET NO.
NO.	BY:	DATE:	NO.	BY:	DATE:	TOTAL SHEETS
1			3			27
2			4			