
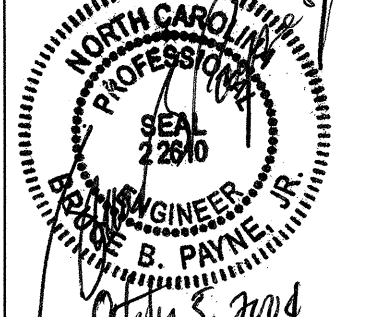
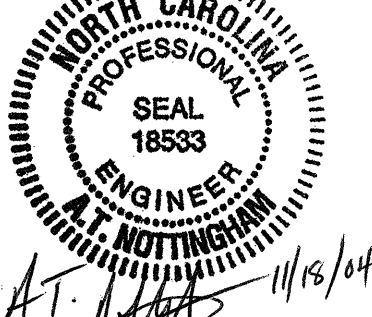
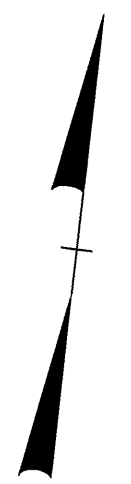


PROJECT REFERENCE NO. B-3454		SHEET NO. 5	
RW SHEET NO.			
ROADWAY DESIGN ENGINEER  R. B. PAYNE 11/18/04		HYDRAULICS ENGINEER  A. F. NOTTINGHAM 11/18/04	

REVISIONS

MATCHLINE SHEET 4 -L- STA 25+50.00

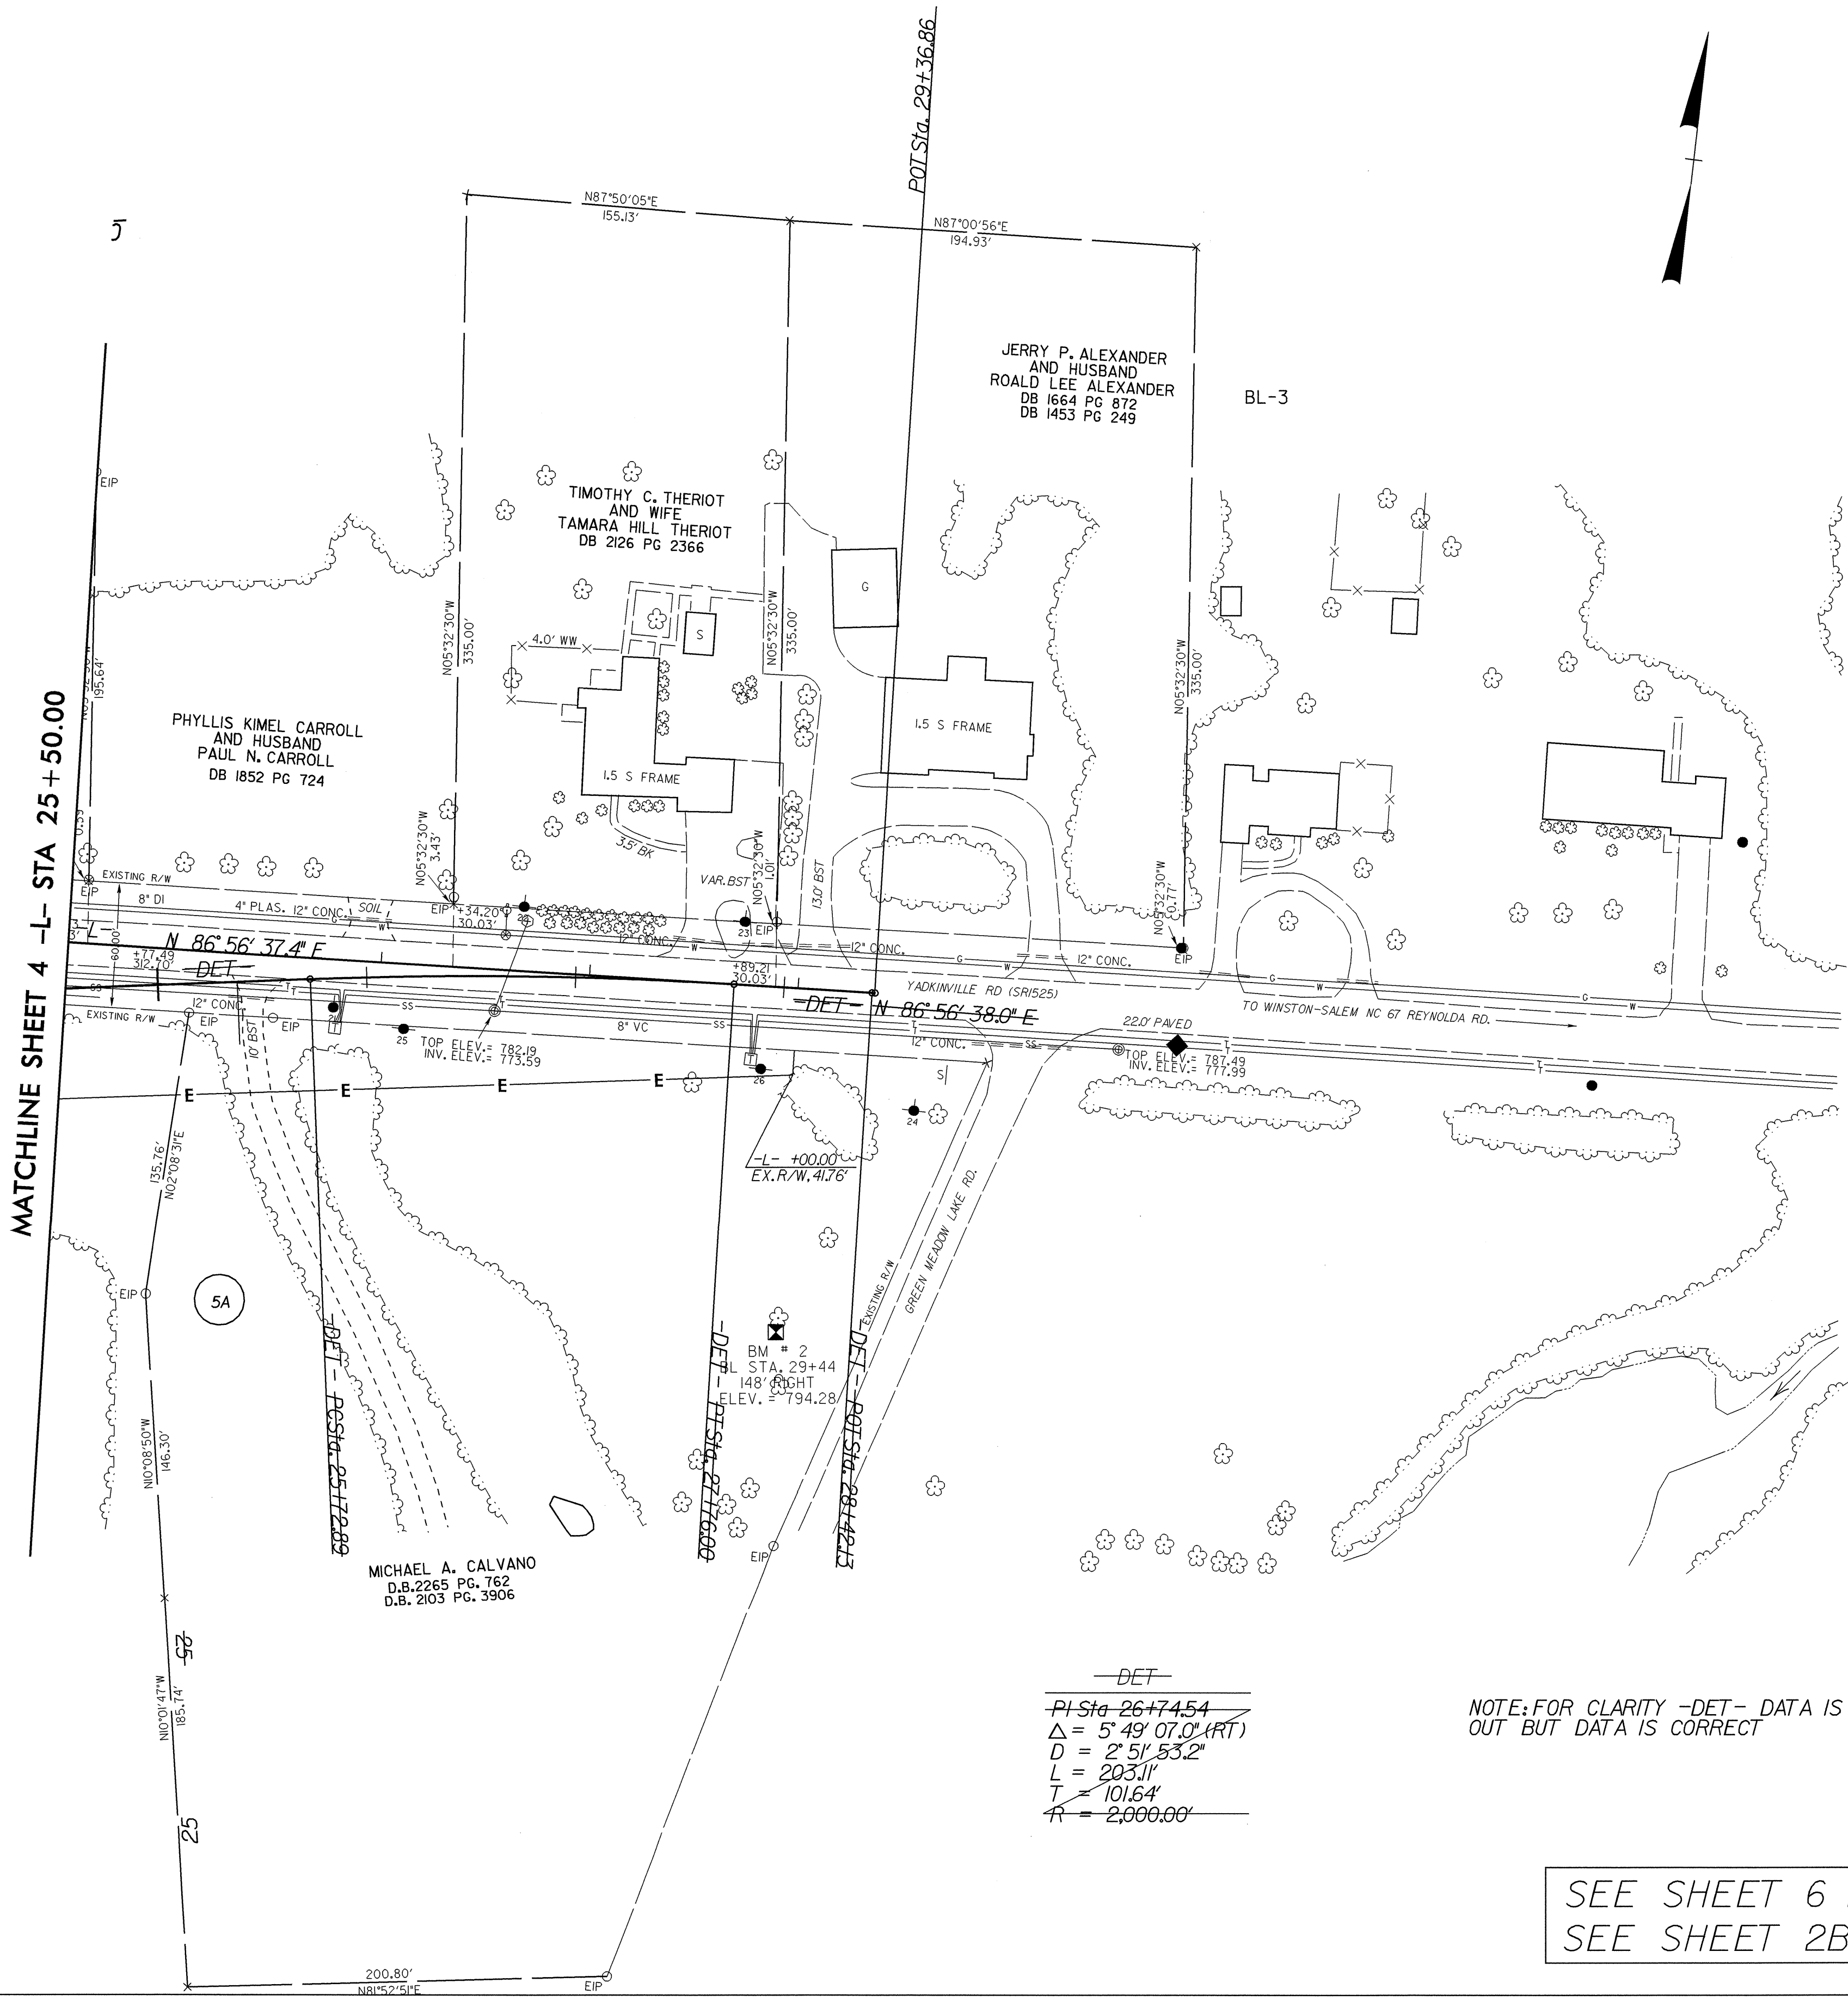

—DET—
 PI Sta 26+74.54
 $\Delta = 5^{\circ} 49' 07.0''$ (RT)
 $D = 2^{\circ} 51' 53.2''$
 $L = 203.11'$
 $T = 101.64'$
 $R = 2,000.00'$

NOTE: FOR CLARITY -DET- DATA IS CROSSED OUT BUT DATA IS CORRECT

SEE SHEET 6 FOR -L- PROFILE
SEE SHEET 2B FOR -DET- PLANS