


SEE SHEET TCP-1 FOR PAVEMENT MARKING SCHEDULE. SEE ROADWAY STANDARD DRAWING 1250.01 AND 1251.01 FOR PAVEMENT MARKING SPACING AND RAISED PAVEMENT MARKERS.

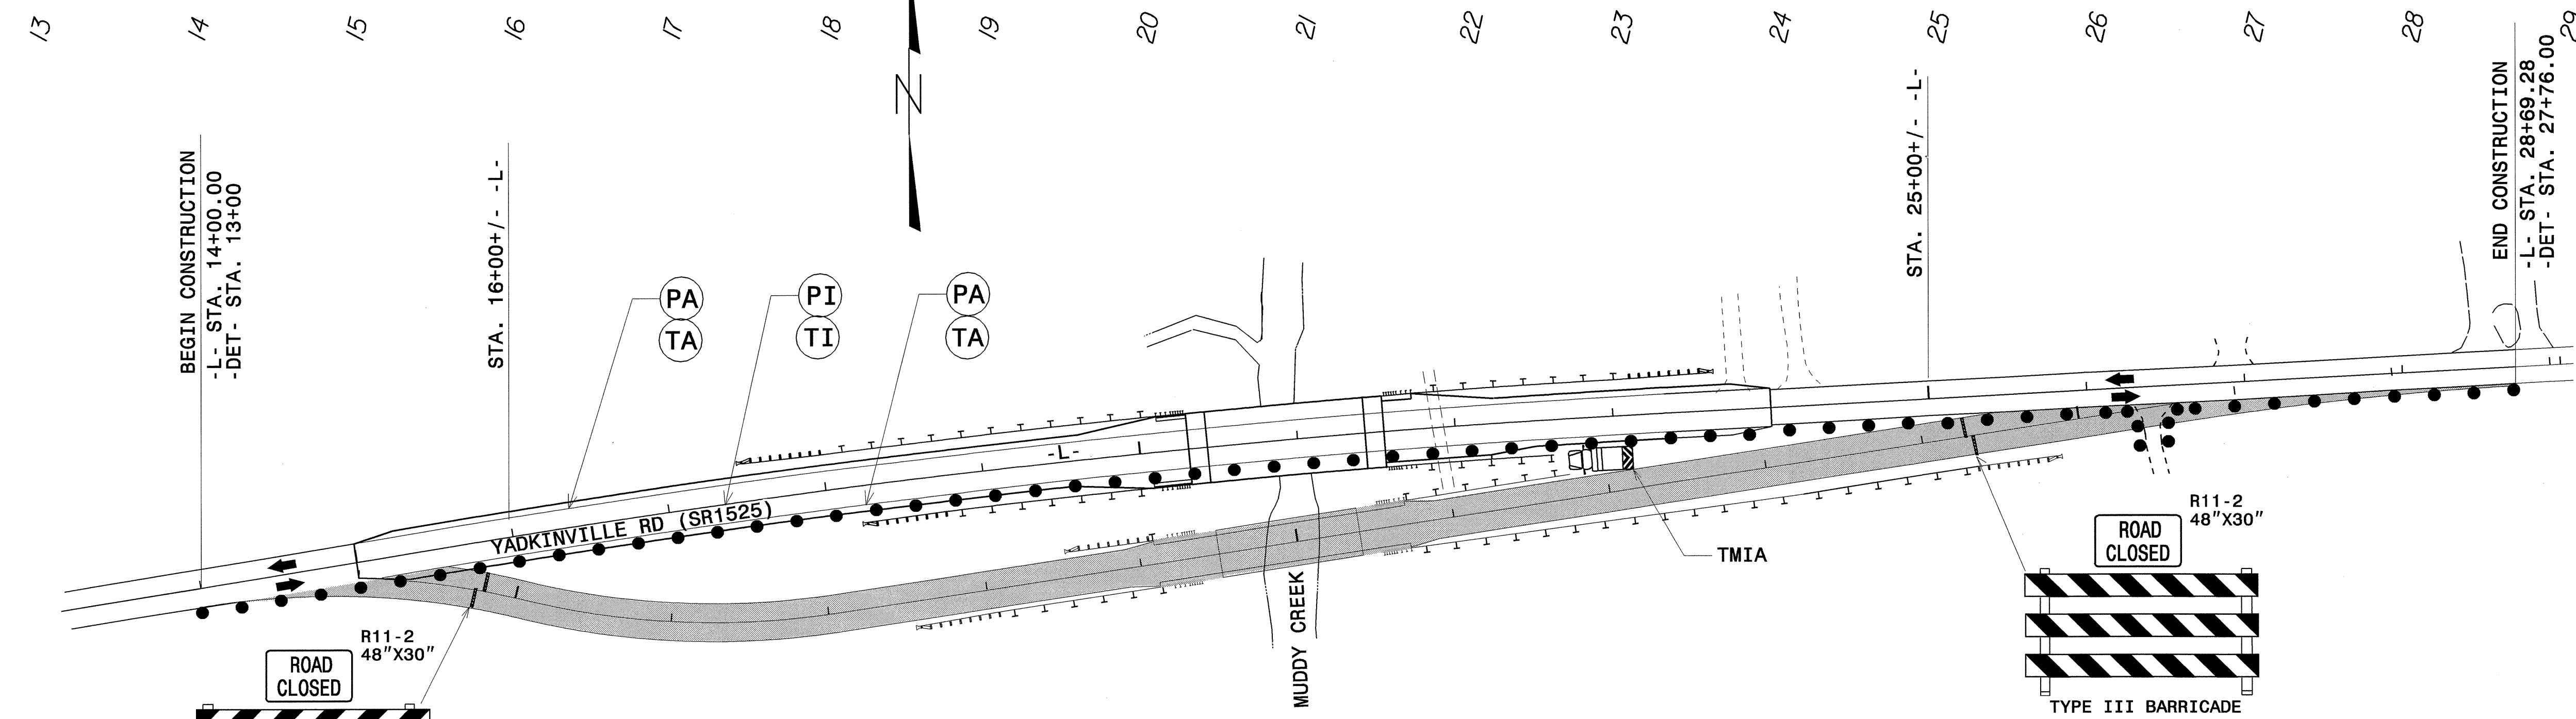

APPROVED: <i>[Signature]</i> DATE: 3/2004	<p>PHASE I - STEPS 3 THRU 5, PHASE II - STEPS 1-4 AND PHASE III</p>	SCALE: NONE		REVISIONS
		DATE: 3/2004		
	DESIGN BY: TAG			
	REVIEWED BY: JWG			

03-AUG-2004 07:39  
 K:\TCP\B3454\_TCP.dwg  
 Tgelmiller AT 15122233