


UTILITIES BY OTHERS

NOTE:
ALL PROPOSED UTILITY WORK
SHOWN ON THIS SHEET WILL
BE DONE BY OTHERS

-L-
PI Sta 19+46.45
 $\Delta = 6' 19' 47.1" (RT)$
 $D = 0' 49' 06.6"$
 $L = 773.33'$
 $T = 387.06'$
 $R = 7,000.00'$

(2) T-SQUARE CORP.

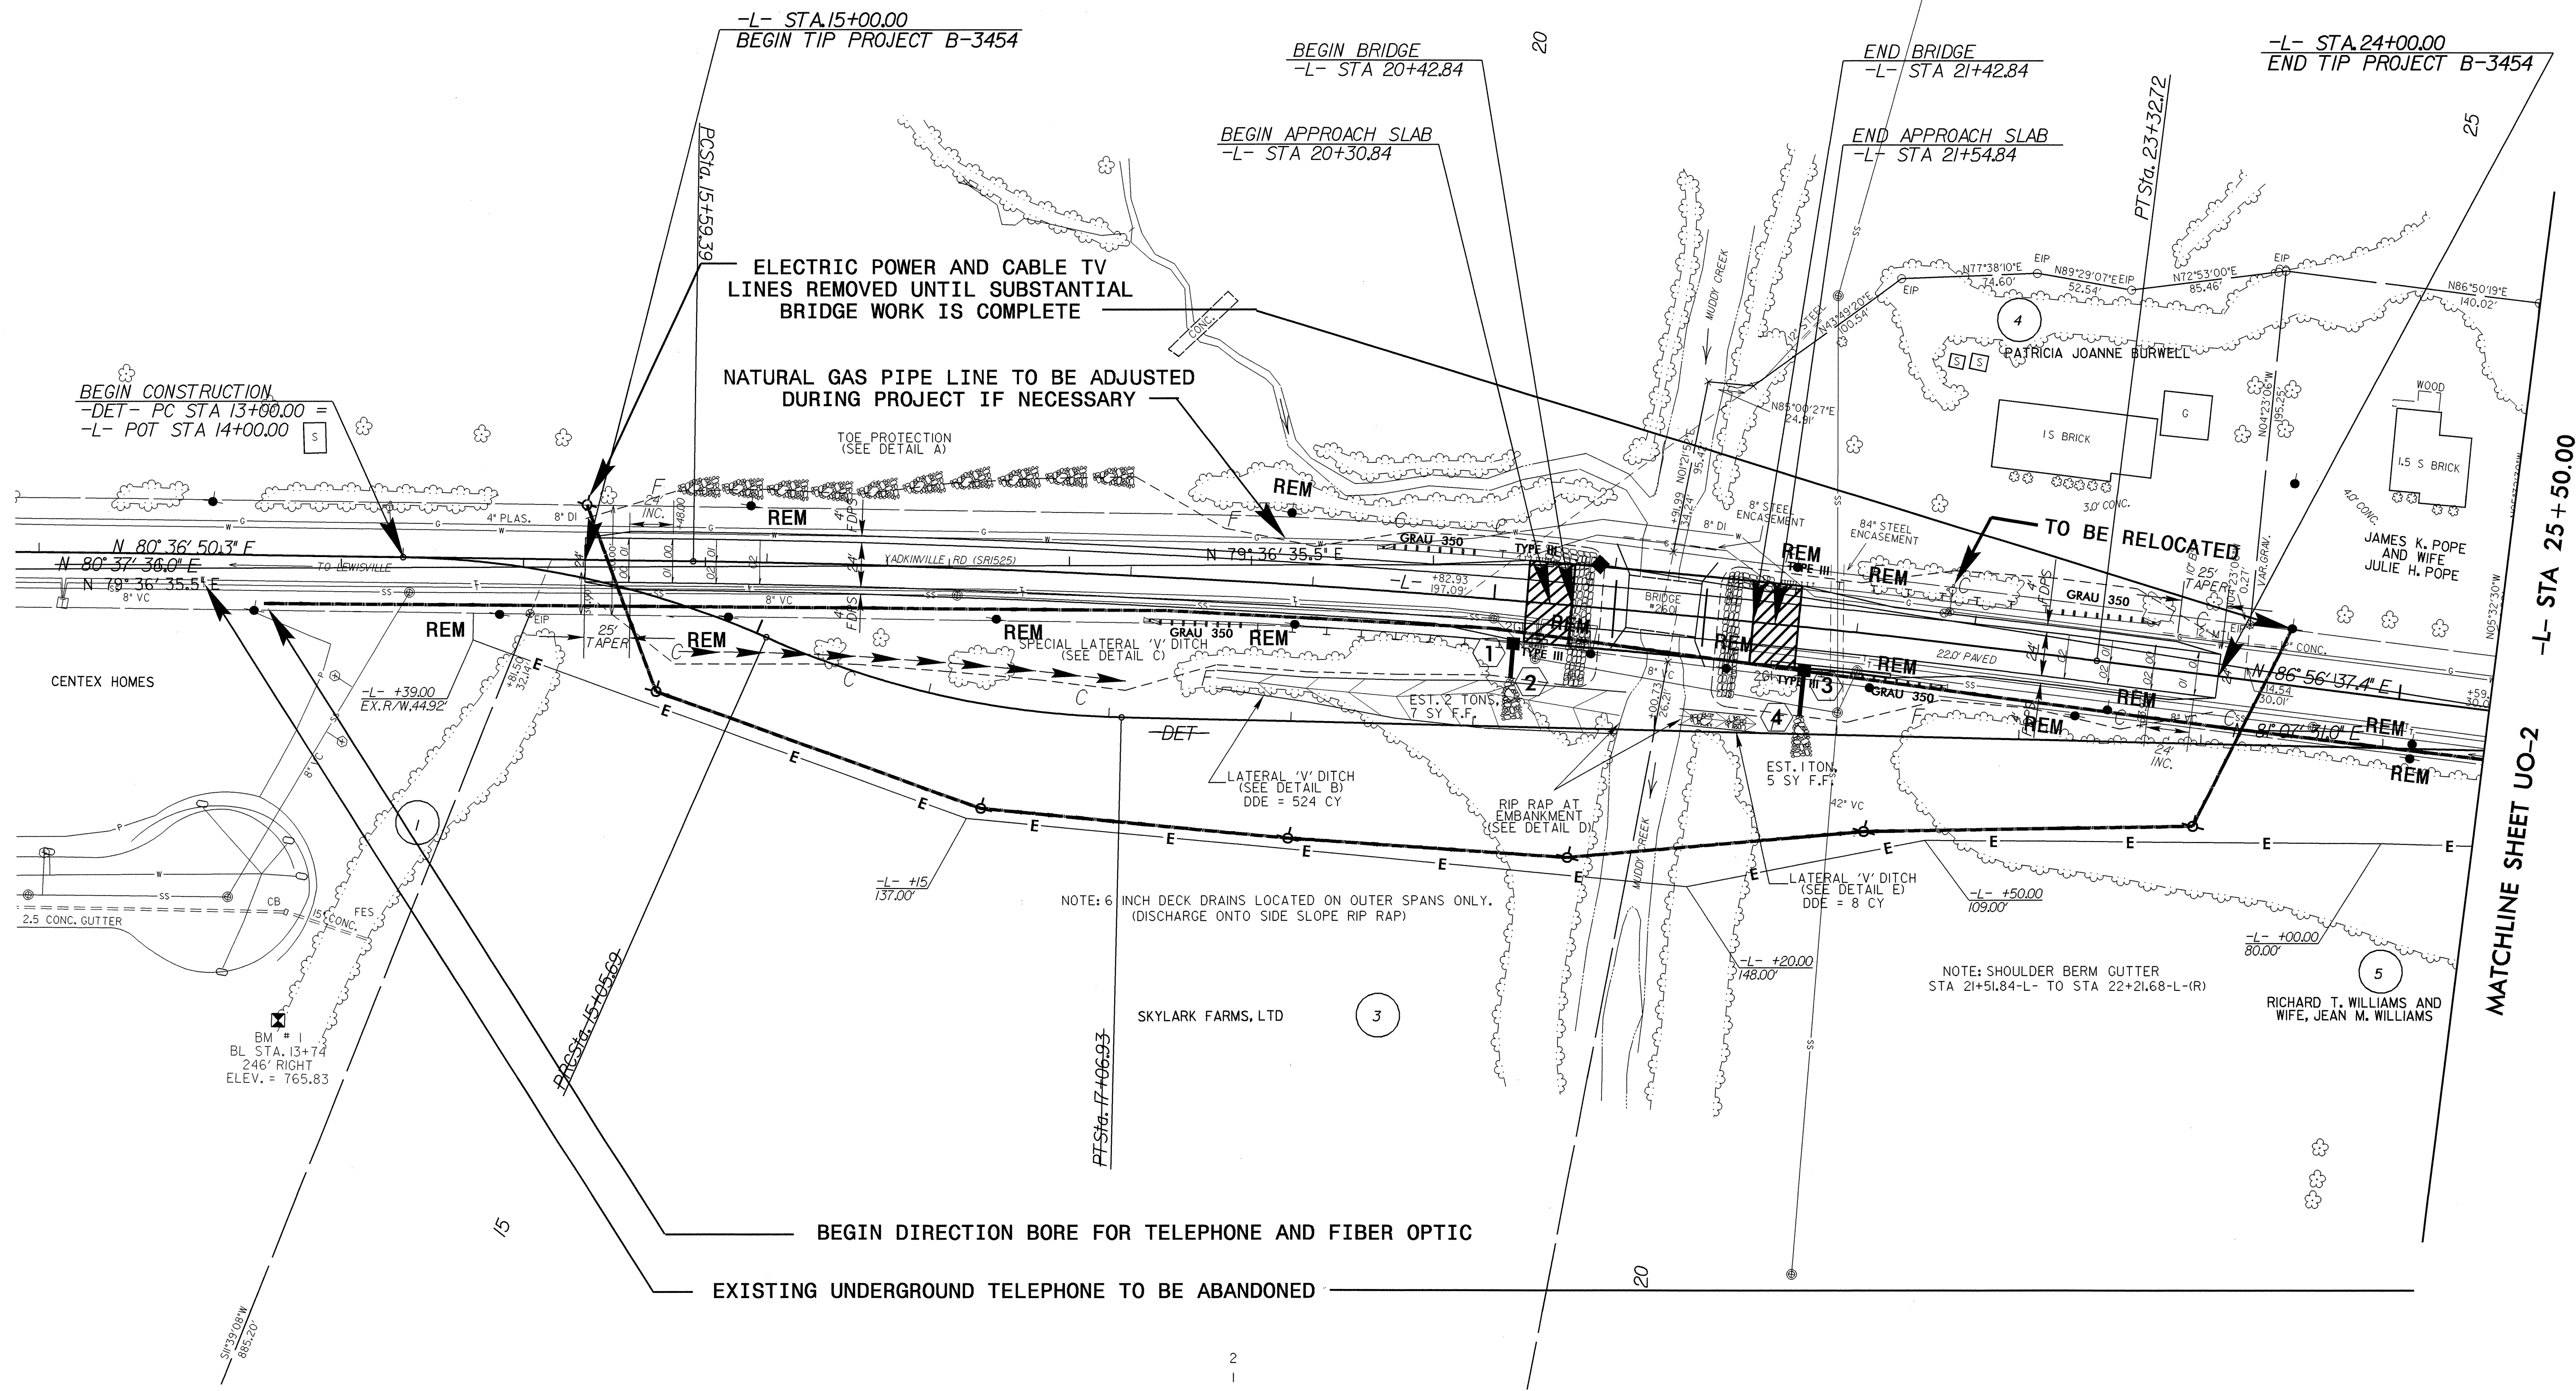

BEGIN CONSTRUCTION
-DET- PC STA 13+00.00 =
-L- POT STA 14+00.00

ELECTRIC POWER AND CABLE TV
LINES REMOVED UNTIL SUBSTANTIAL
BRIDGE WORK IS COMPLETE

NATURAL GAS PIPE LINE TO BE ADJUSTED
DURING PROJECT IF NECESSARY

TO BE RELOCATED

NOTE: 6 INCH DECK DRAINS LOCATED ON OUTER SPANS ONLY.
(DISCHARGE ONTO SIDE SLOPE RIP RAP)

NOTE: SHOULDER BERM GUTTER
STA 21+51.84-L- TO STA 22+21.68-L-(R)

MATCHLINE SHEET U0-2
-L- STA 25+50.00

8/17/99
02:56P-2004 14:09
C:\DF11\1\1\p\c\j\53454_ut_04_U01_psh.dgn
1051216