


CONTRACT: C201122 **TIP PROJECT: B-3454**

T.I.P. NO.	SHEET NO.
B-3454	UC-1



STATE OF NORTH CAROLINA
 DIVISION OF HIGHWAYS

UTILITY CONSTRUCTION PLANS FORSYTH COUNTY

BRIDGE NO. 260 OVER MUDDY CREEK ON SR 1525
TYPE OF WORK: GRADING, PAVING, DRAINAGE, AND STRUCTURE

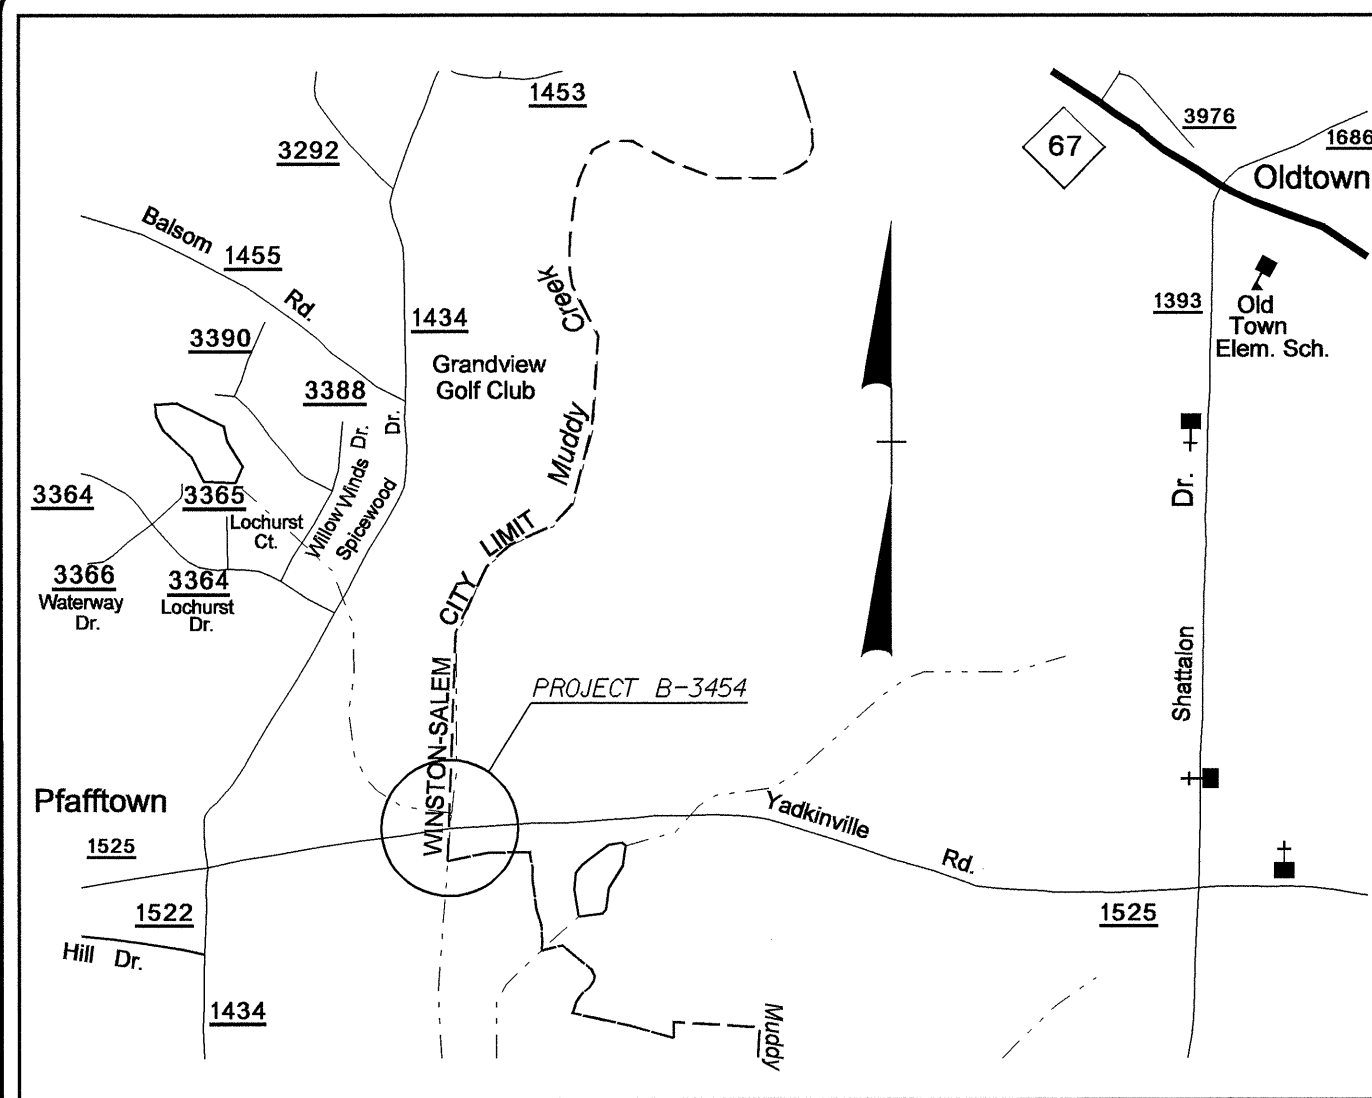


VICINITY MAP

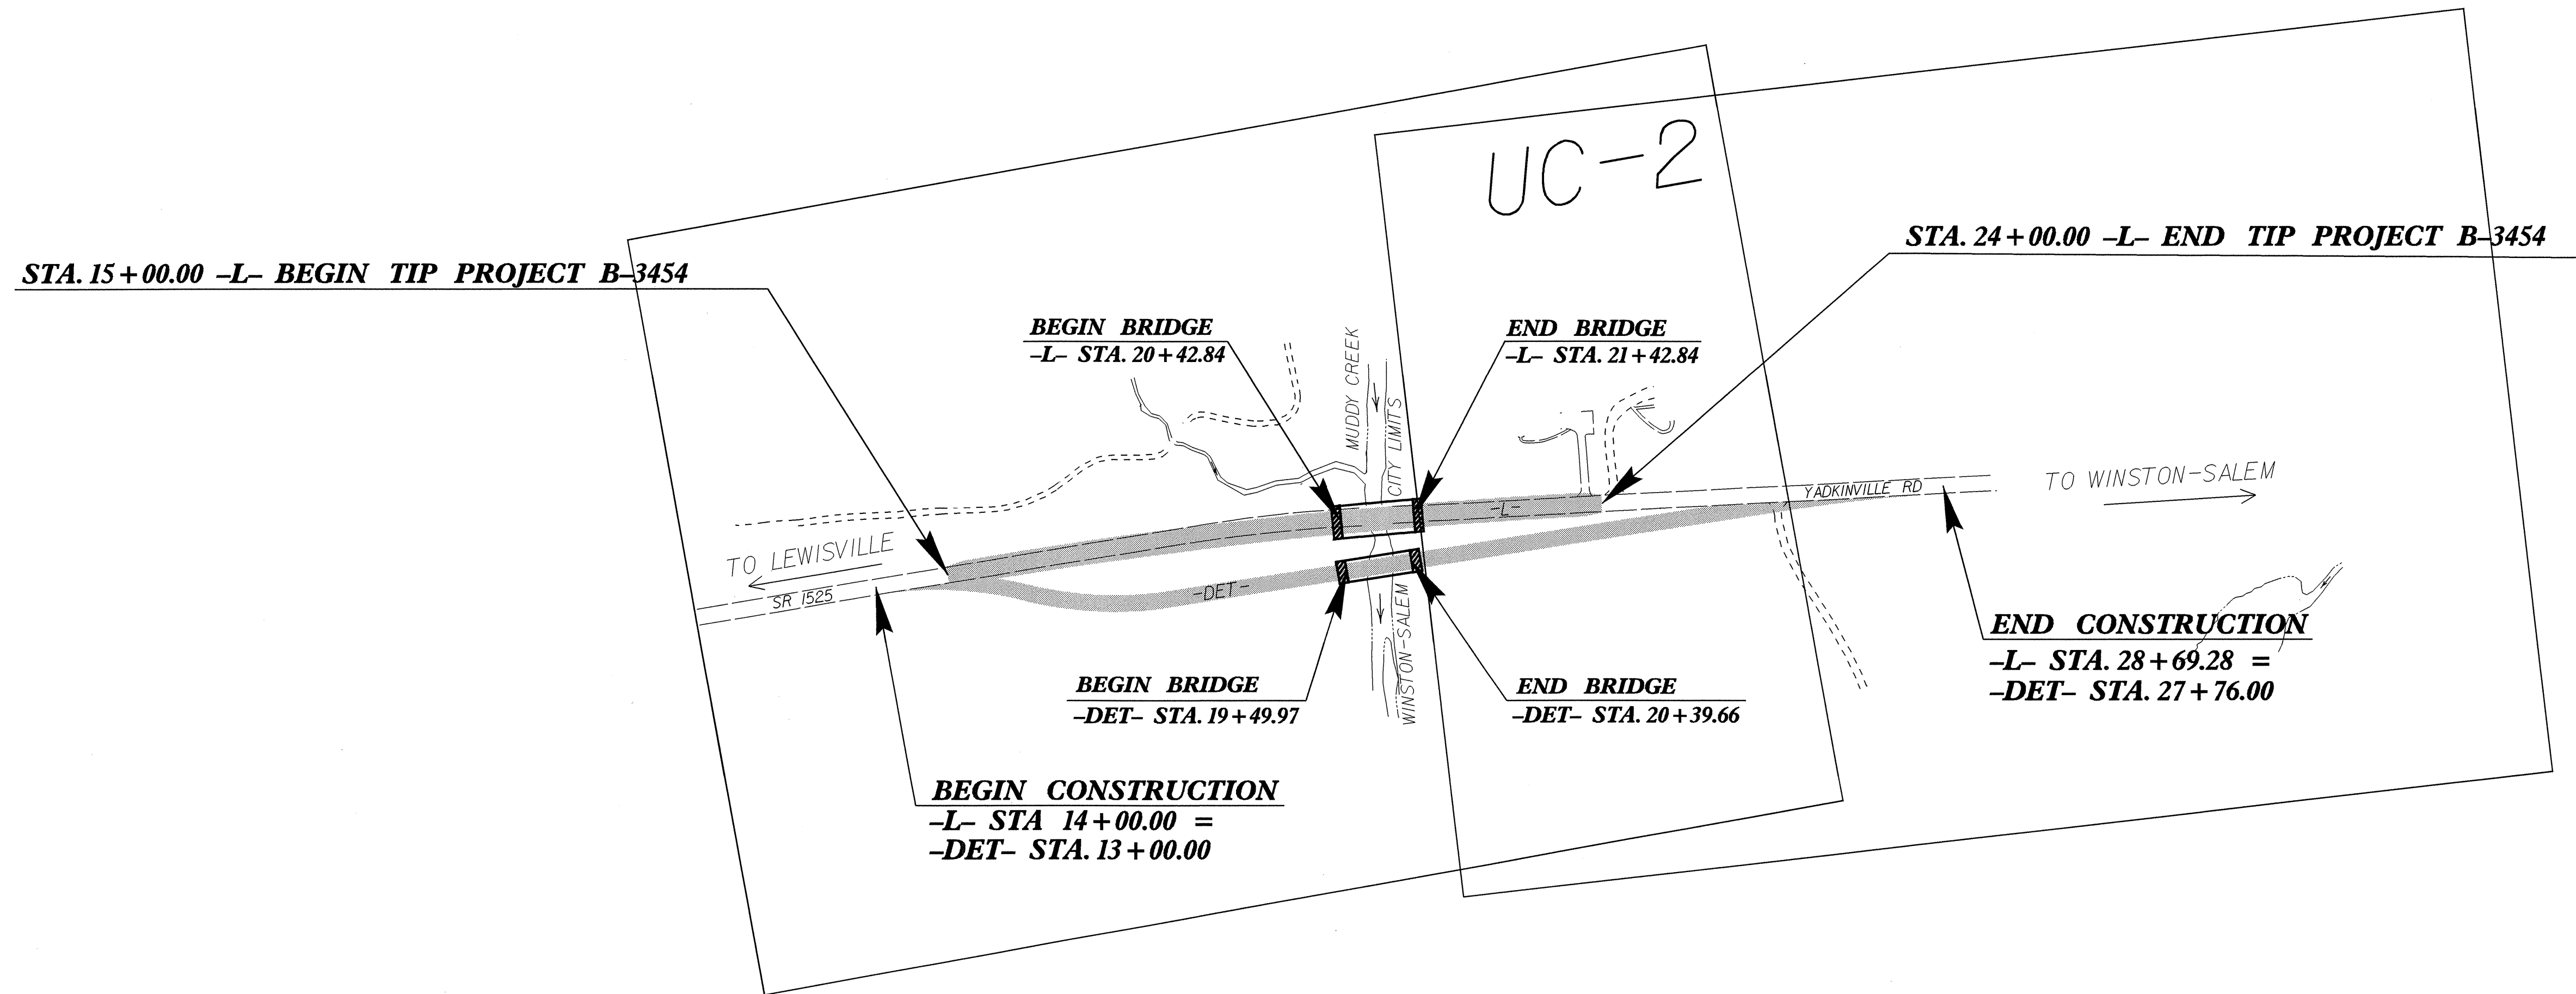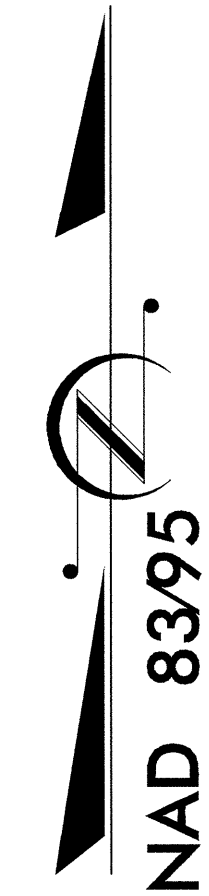


INDEX OF SHEETS	
SHEET NO.	DESCRIPTION
UC-1	TITLE SHEET
UC-2	UTILITY CONSTRUCTION PLAN SHEET

WATER AND SEWER OWNERS ON PROJECT

(1) WATER - CITY OF WINSTON-SALEM
 (2) SANITARY SEWER - CITY OF WINSTON-SALEM

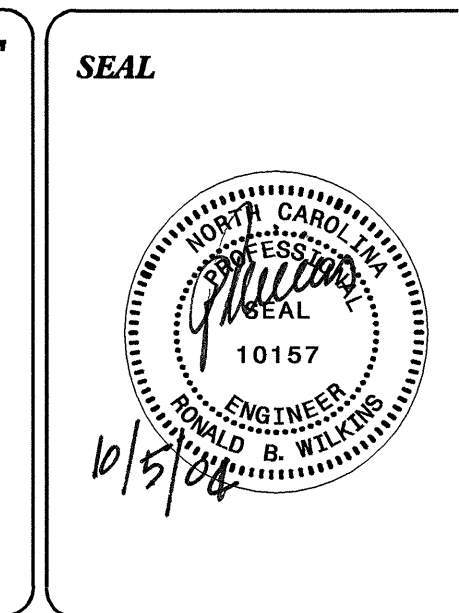

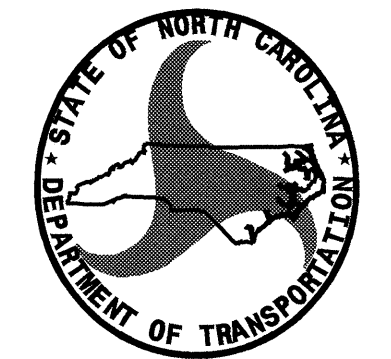
 PREPARED IN THE OFFICE OF:
DIVISION OF HIGHWAYS
DESIGN SERVICES
UTILITY SECTION
 1591 MAIL SERVICES CENTER
 RALEIGH, NC 27699-1591
 PHONE (919) 250-4128
 FAX (919) 250-4119

Roger Worthington, P.E. UTILITIES SECTION ENGINEER
R. B. WILKINS, P.E. UTILITIES SQUAD LEADER PROJECT ENGINEER
JOHN NIGRO UTILITIES PROJECT DESIGNER