



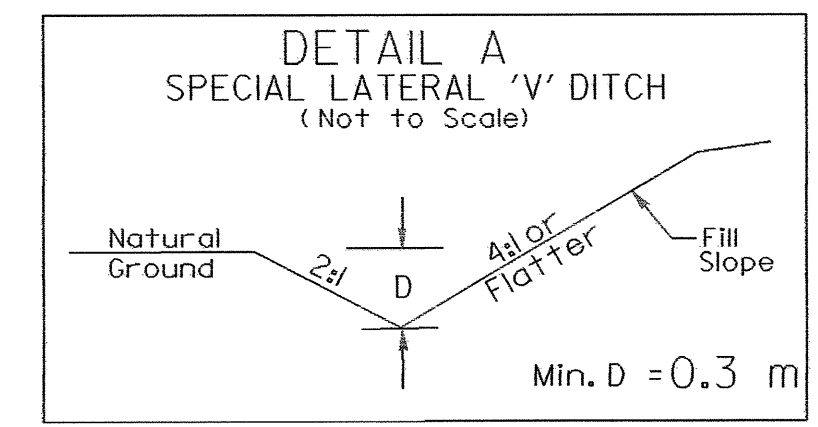

PROJECT REFERENCE NO.	SHEET NO.
U-2913B	EC-38/CONSTJ9
R/W SHEET NO.	
ROADWAY DESIGN ENGINEER	HYDRAULICS ENGINEER
CONST.REV.	
R/W REV.	

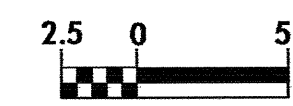

FROM -Y4- STA 10+39 LT TO 10+59 ST

JAMES & DOROTHY YASKIEWICZ
DB 3487 PG 1911-1912
6459 SM (DMD)

JAMES & CAROLE MERRITT
DB 2789 PG 950
6226 SM (DEED)

MATCH-LINE -Y4- STA 10+45 SEE SHEET 4

**8.0 x 2.0 x 1
1.5 weir**



-Y4-
PI Sta 10+70.217
D = 5° 43' 45.8" (LT)
L = 59.998
T = 30.024
R = 600.000
SE = SEE PLANS

END CONST.
-Y4- STA 10+67.000

END PAVING
-Y4- STA 10+60.000
@ EXIST. RW
13.000m (42.65')

4

ARTHUR & MADELEINE COSTANTINI
DB 3365 PG 504
4553 SM (DMD)

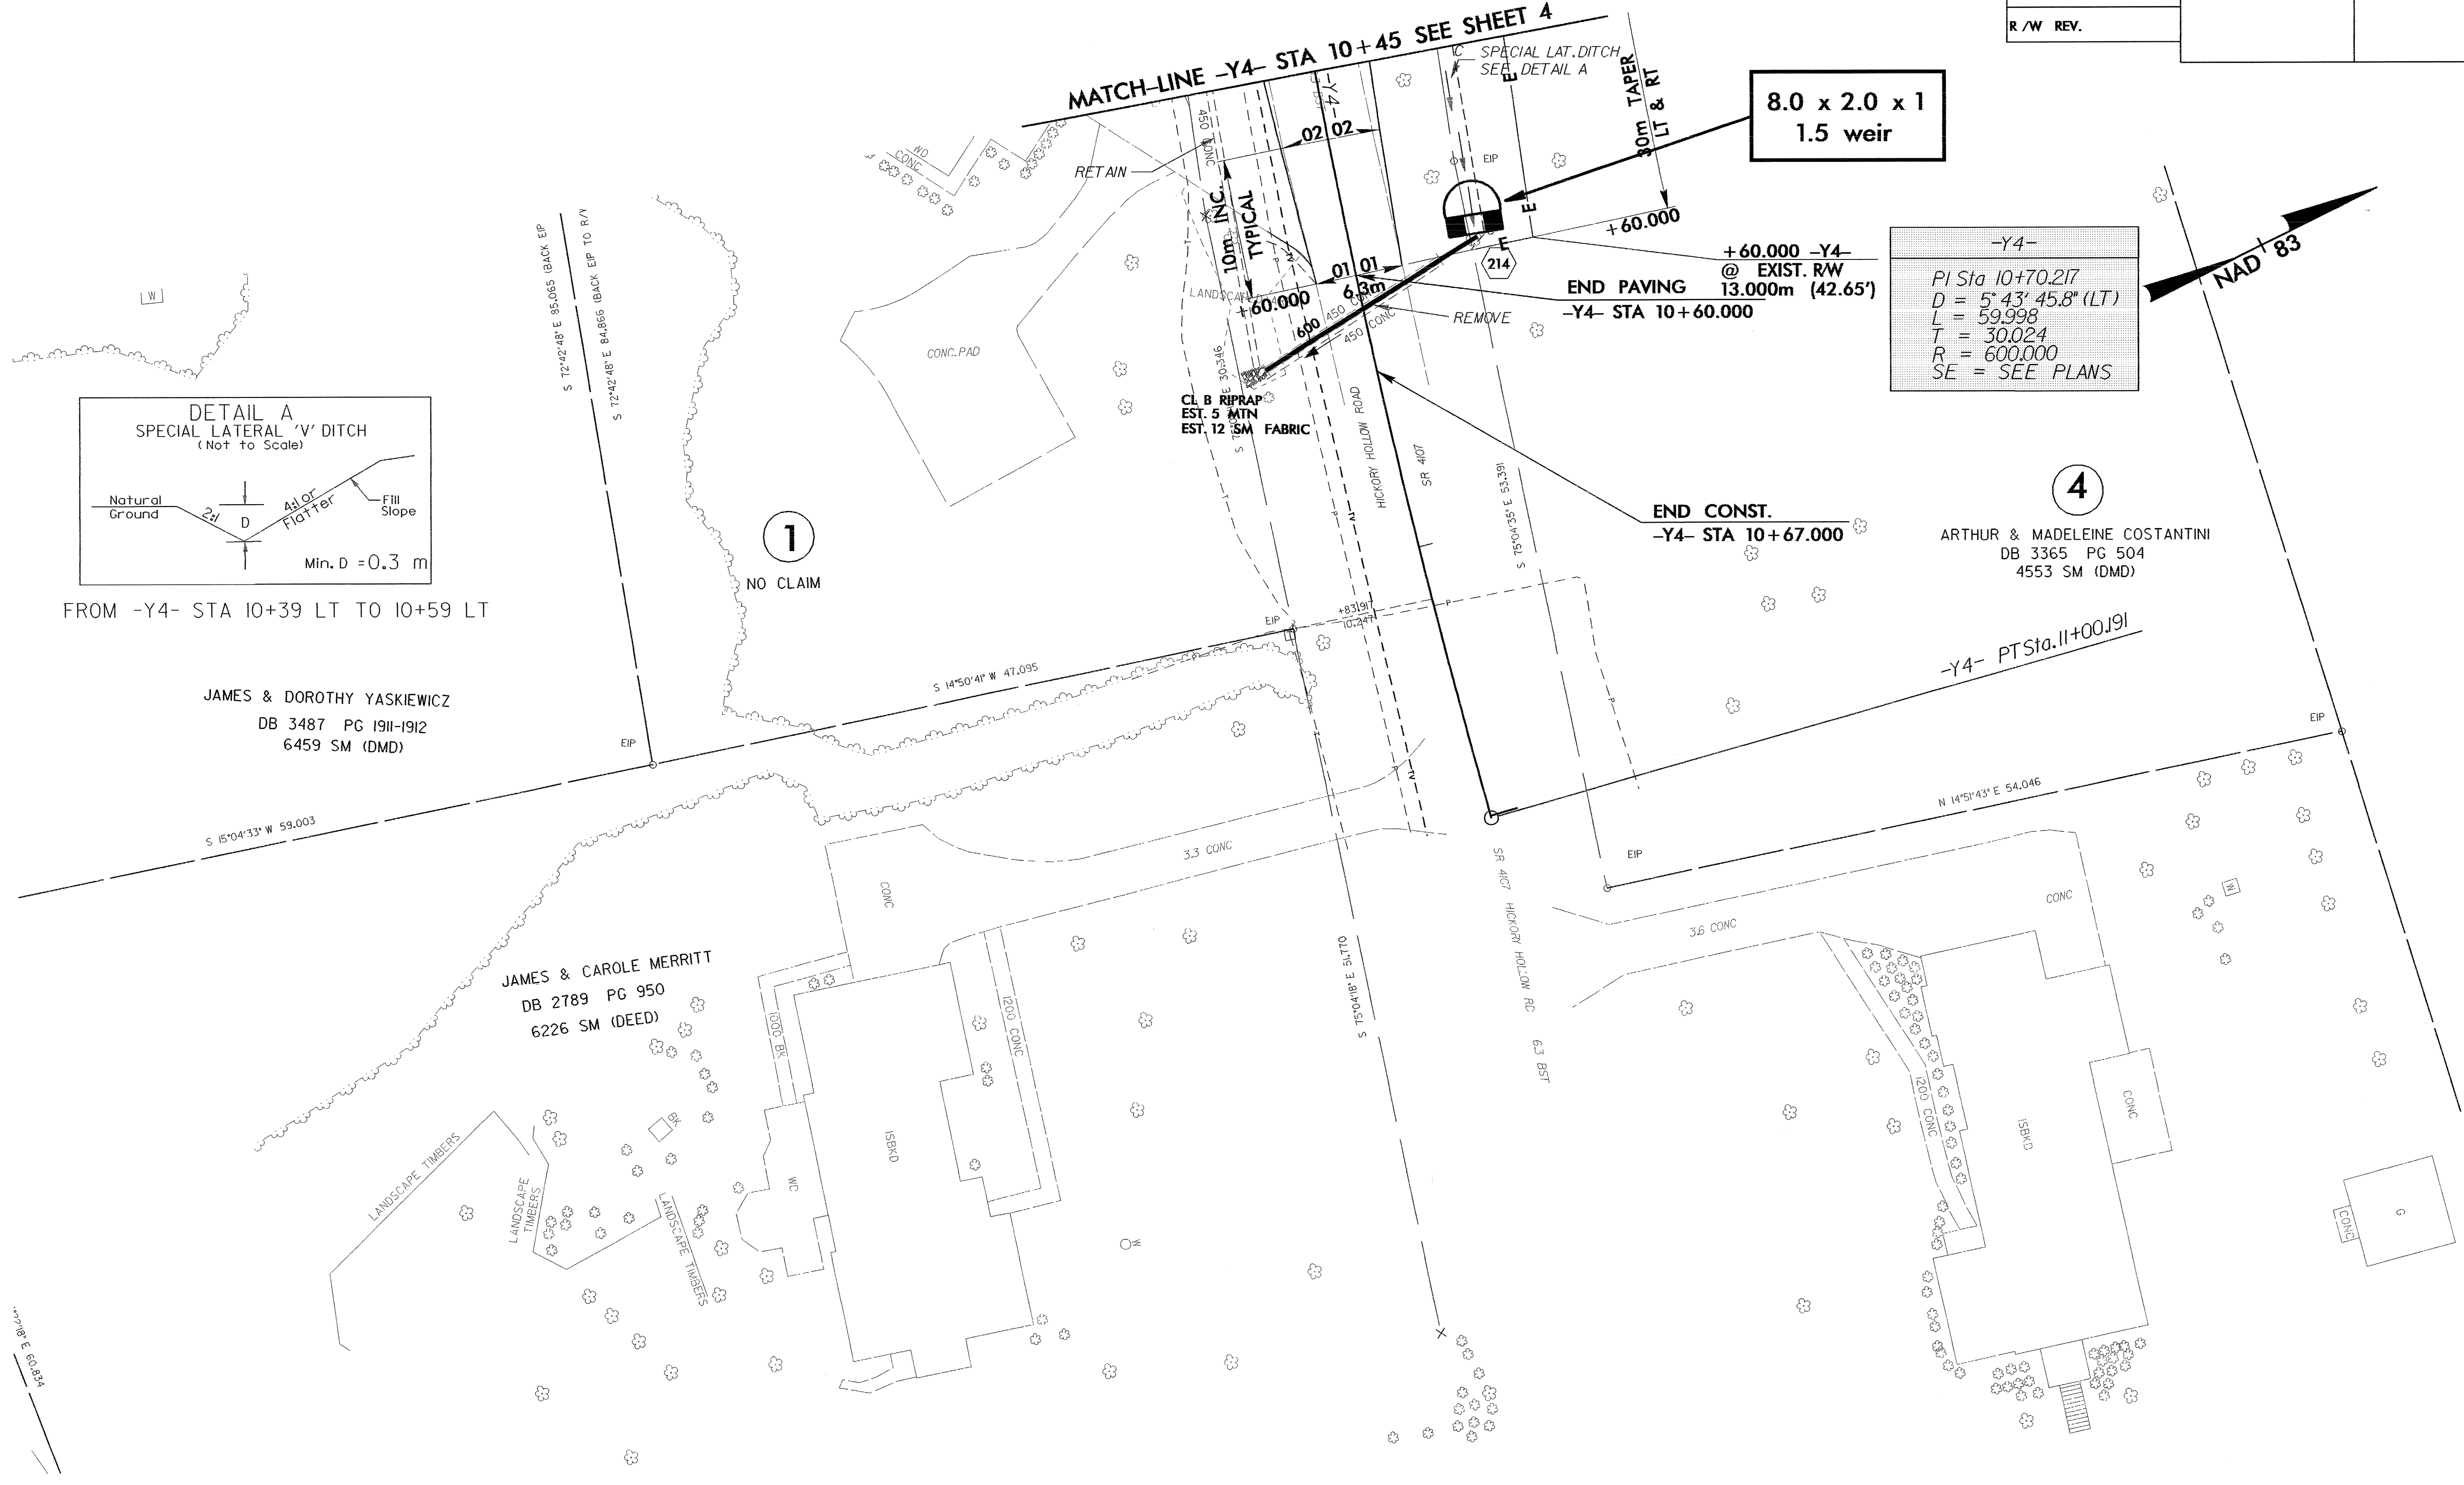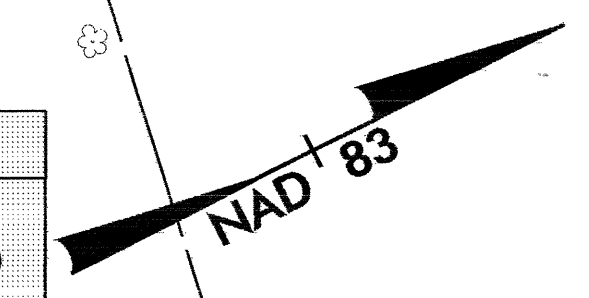

SEE SHEET 31 FOR -Y4- PROFILE