



PROJECT REFERENCE NO.		SHEET NO.	
U-2913B		EC-31/CONST.12	
R/W SHEET NO.			
ROADWAY DESIGN ENGINEER		HYDRAULICS ENGINEER	
CONST.REV.		R/W REV.	

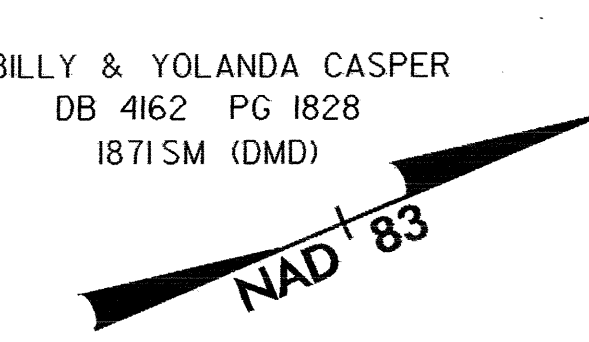

4.0 x 2.0 x 1
1.5 weir

2.5 x 1.0 x 1

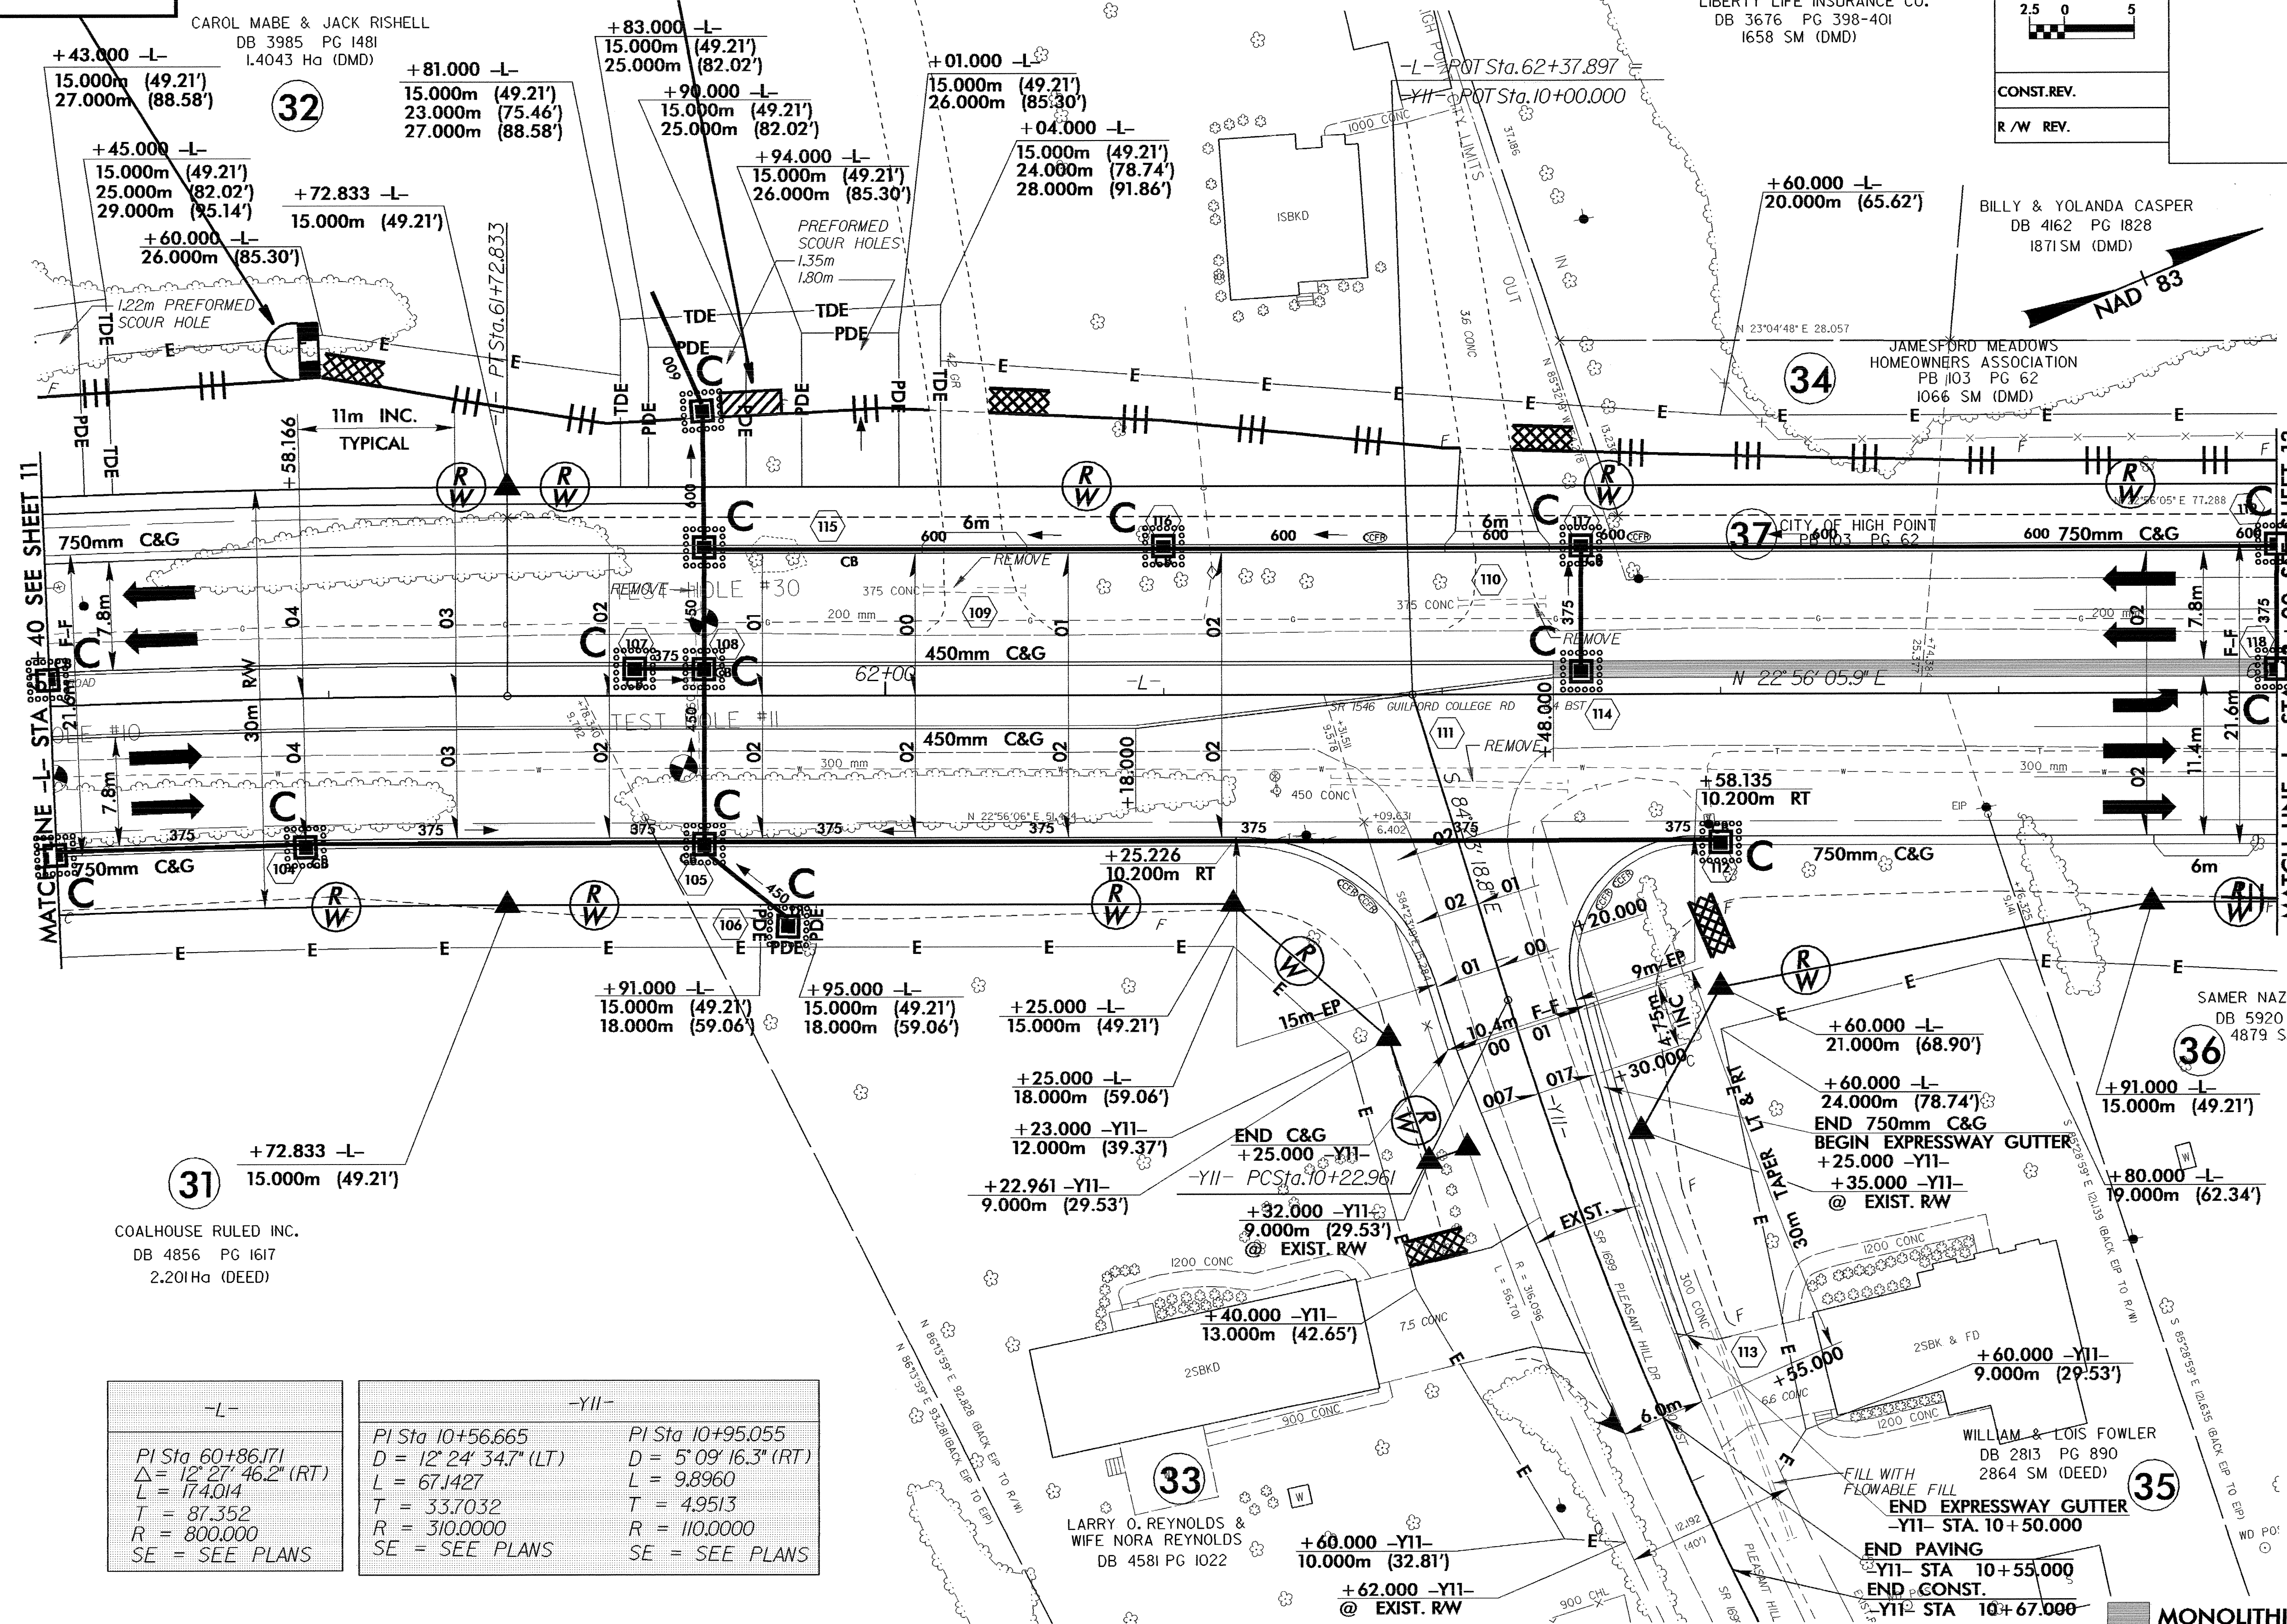

CAROL MABE & JACK RISHELL
DB 3985 PG 1481
1.4043 Ha (DMD)

LIBERTY LIFE INSURANCE CO.
DB 3676 PG 398-401
1658 SM (DMD)

BILLY & YOLANDA CASPER
DB 4162 PG 1828
1871 SM (DMD)

JAMESFORD MEADOWS
HOMEOWNERS ASSOCIATION
PB 103 PG 62
1066 SM (DMD)

SAMER NAZZAL, SINGLE
DB 5920 PG 1531
4879 SM (DMD)

COALHOUSE RULED INC.
DB 4856 PG 1617
2.201Ha (DEED)

LARRY O. REYNOLDS &
WIFE NORA REYNOLDS
DB 4581 PG 1022

WILLIAM & LOIS FOWLER
DB 2813 PG 890
2864 SM (DEED)

-L-	-Y11-
PI Sta 60+86.171	PI Sta 10+56.665
$\Delta = 12^\circ 27' 46.2''$ (RT)	$D = 12^\circ 24' 34.7''$ (LT)
$L = 174.014$	$L = 67.1427$
$T = 87.352$	$T = 33.7032$
$R = 800.000$	$R = 310.0000$
SE = SEE PLANS	SE = SEE PLANS
	PI Sta 10+95.055
	$D = 5^\circ 09' 16.3''$ (RT)
	$L = 9.8960$
	$T = 4.9513$
	$R = 110.0000$
	SE = SEE PLANS

MONOLITHIC ISLAND
SEE SHEET 28 FOR -L- PROFILE
SEE SHEET 35 FOR -Y11- PROFILE