


|                                  |                            |
|----------------------------------|----------------------------|
| PROJECT REFERENCE NO.<br>U-2913B | SHEET NO.<br>EC-28/CONST.9 |
| R/W SHEET NO.                    | HYDRAULICS ENGINEER        |
| ROADWAY DESIGN ENGINEER          |                            |

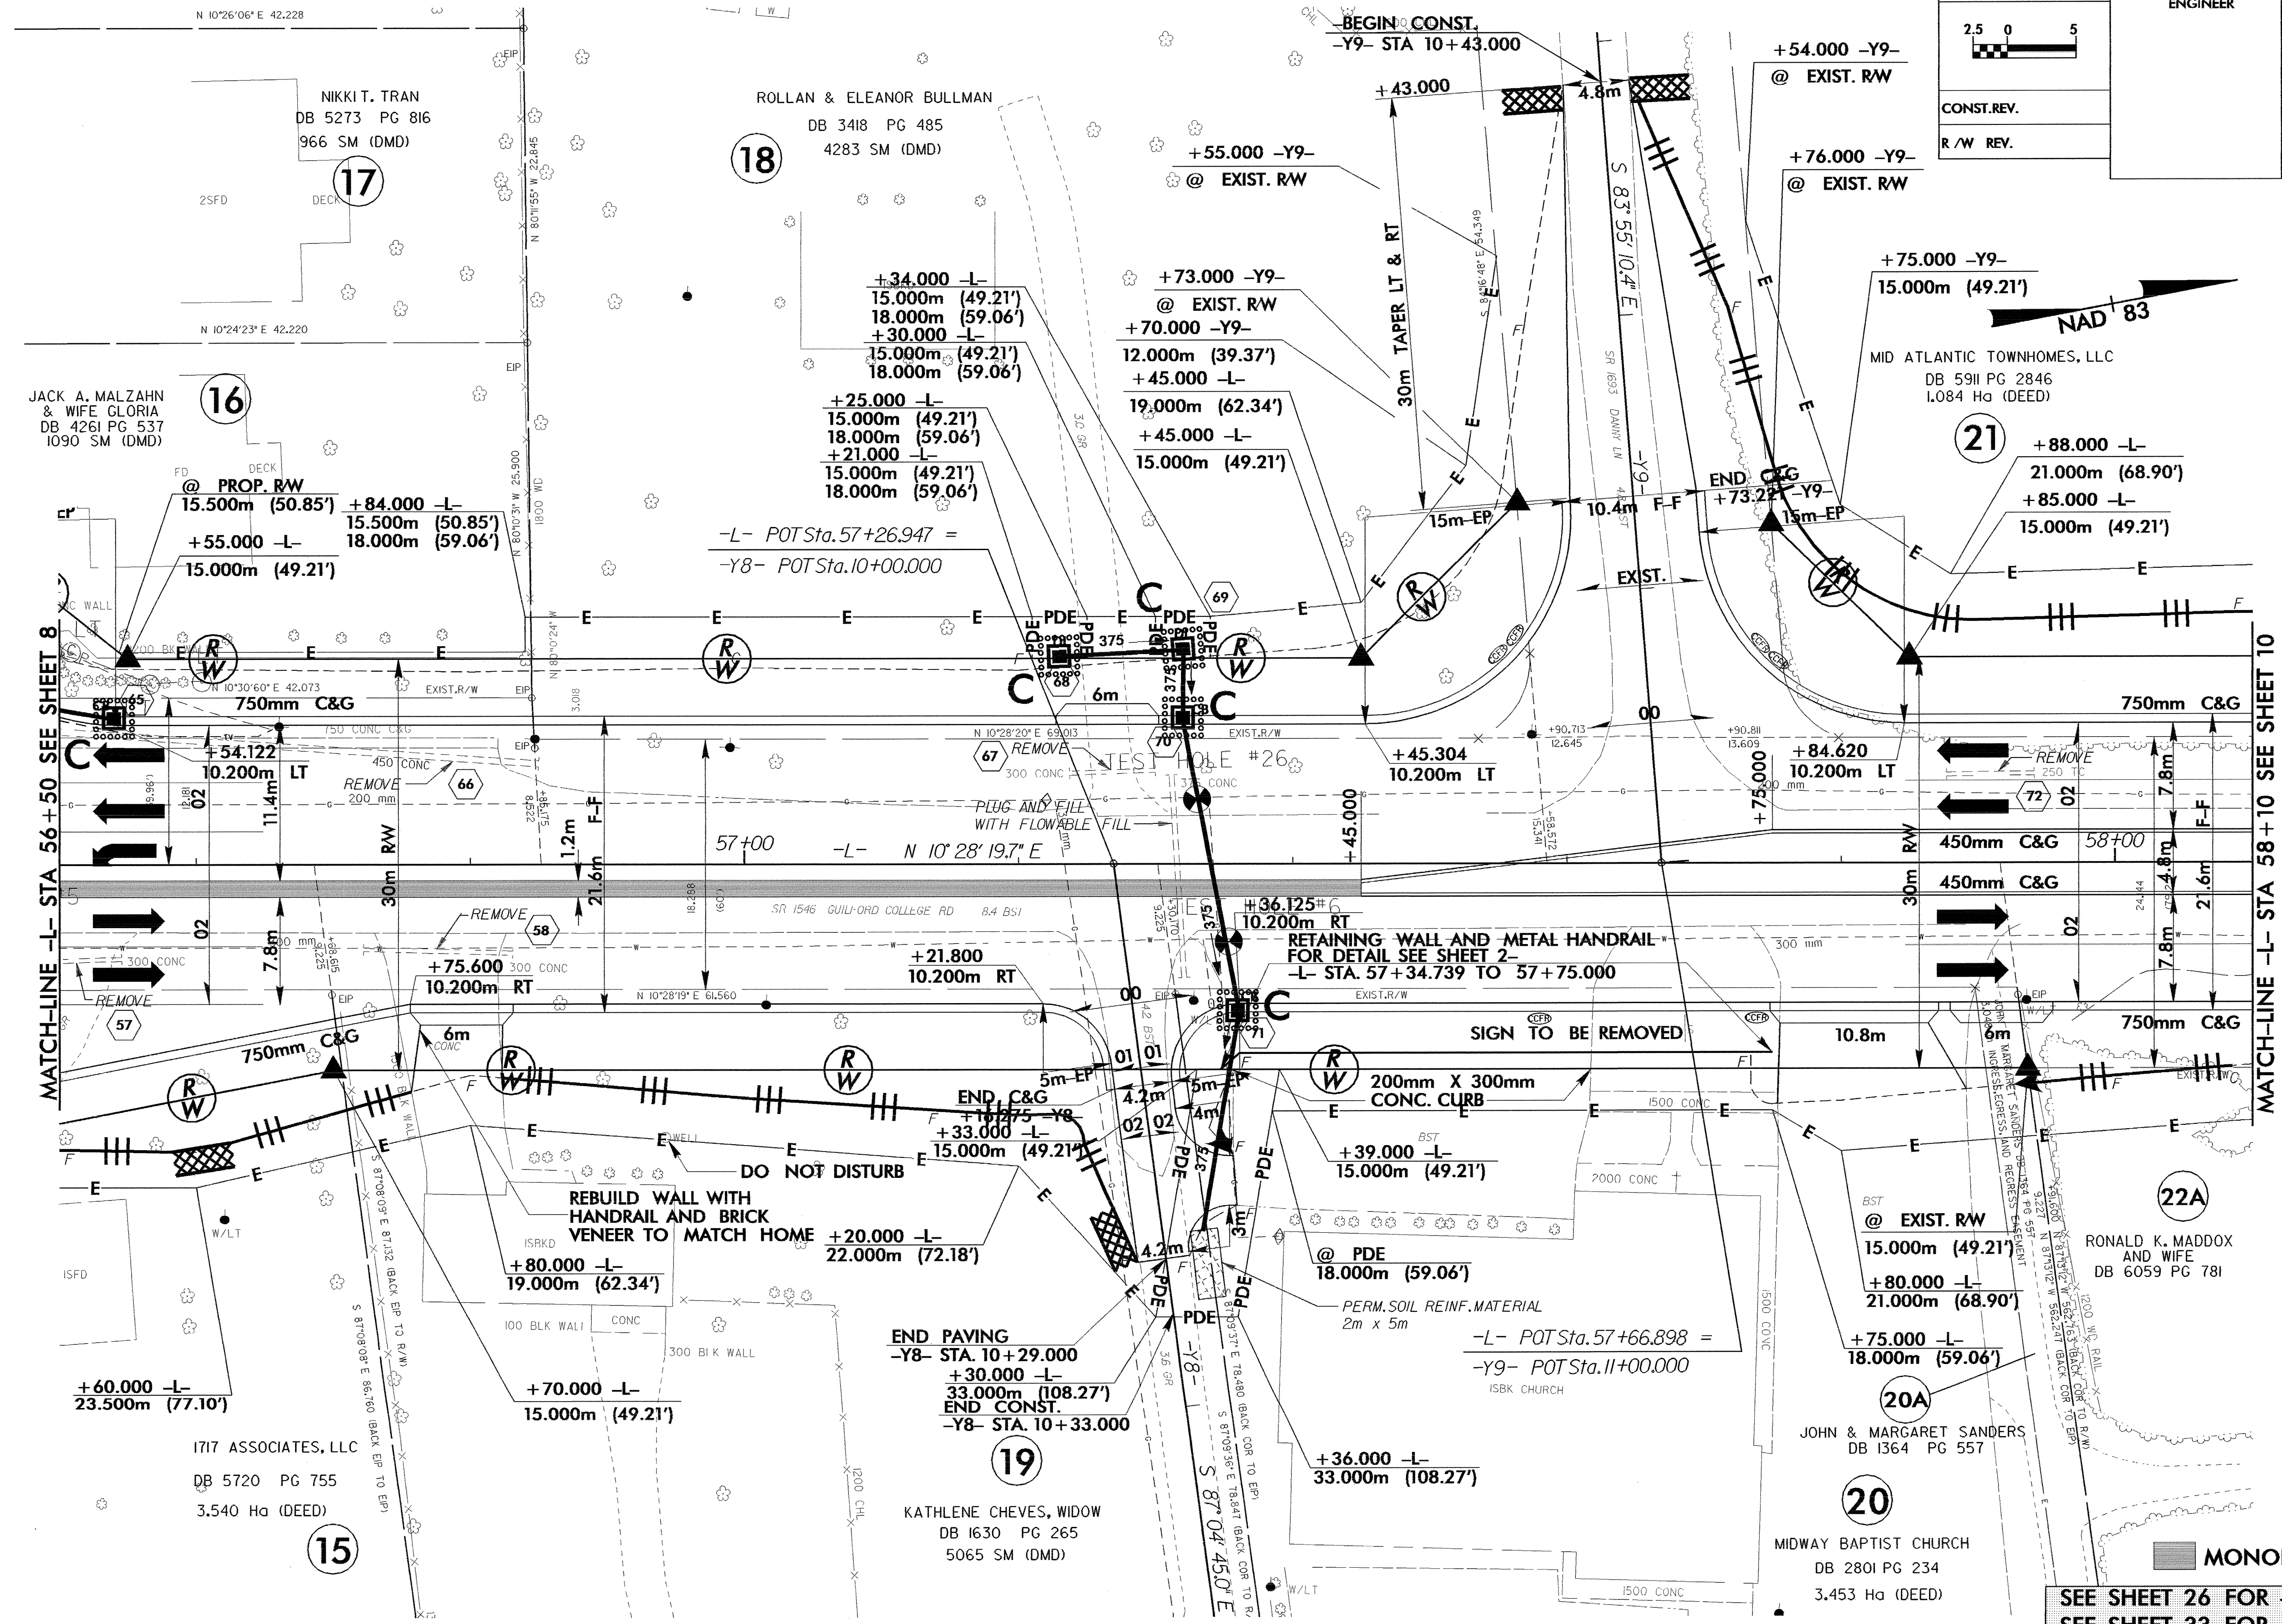

MATCH-LINE -L- STA 56+50 SEE SHEET 8

MATCH-LINE -L- STA 58+10 SEE SHEET 10

**NOTE: FACE OF RETAINING WALL @ BACK OF BERM**

SEE SHEET 26 FOR -L- PROFILE  
 SEE SHEET 33 FOR -Y8- PROFILE  
 SEE SHEET 34 FOR -Y9- PROFILE  
 SEE SHEET 40 FOR WALL PROFILE