



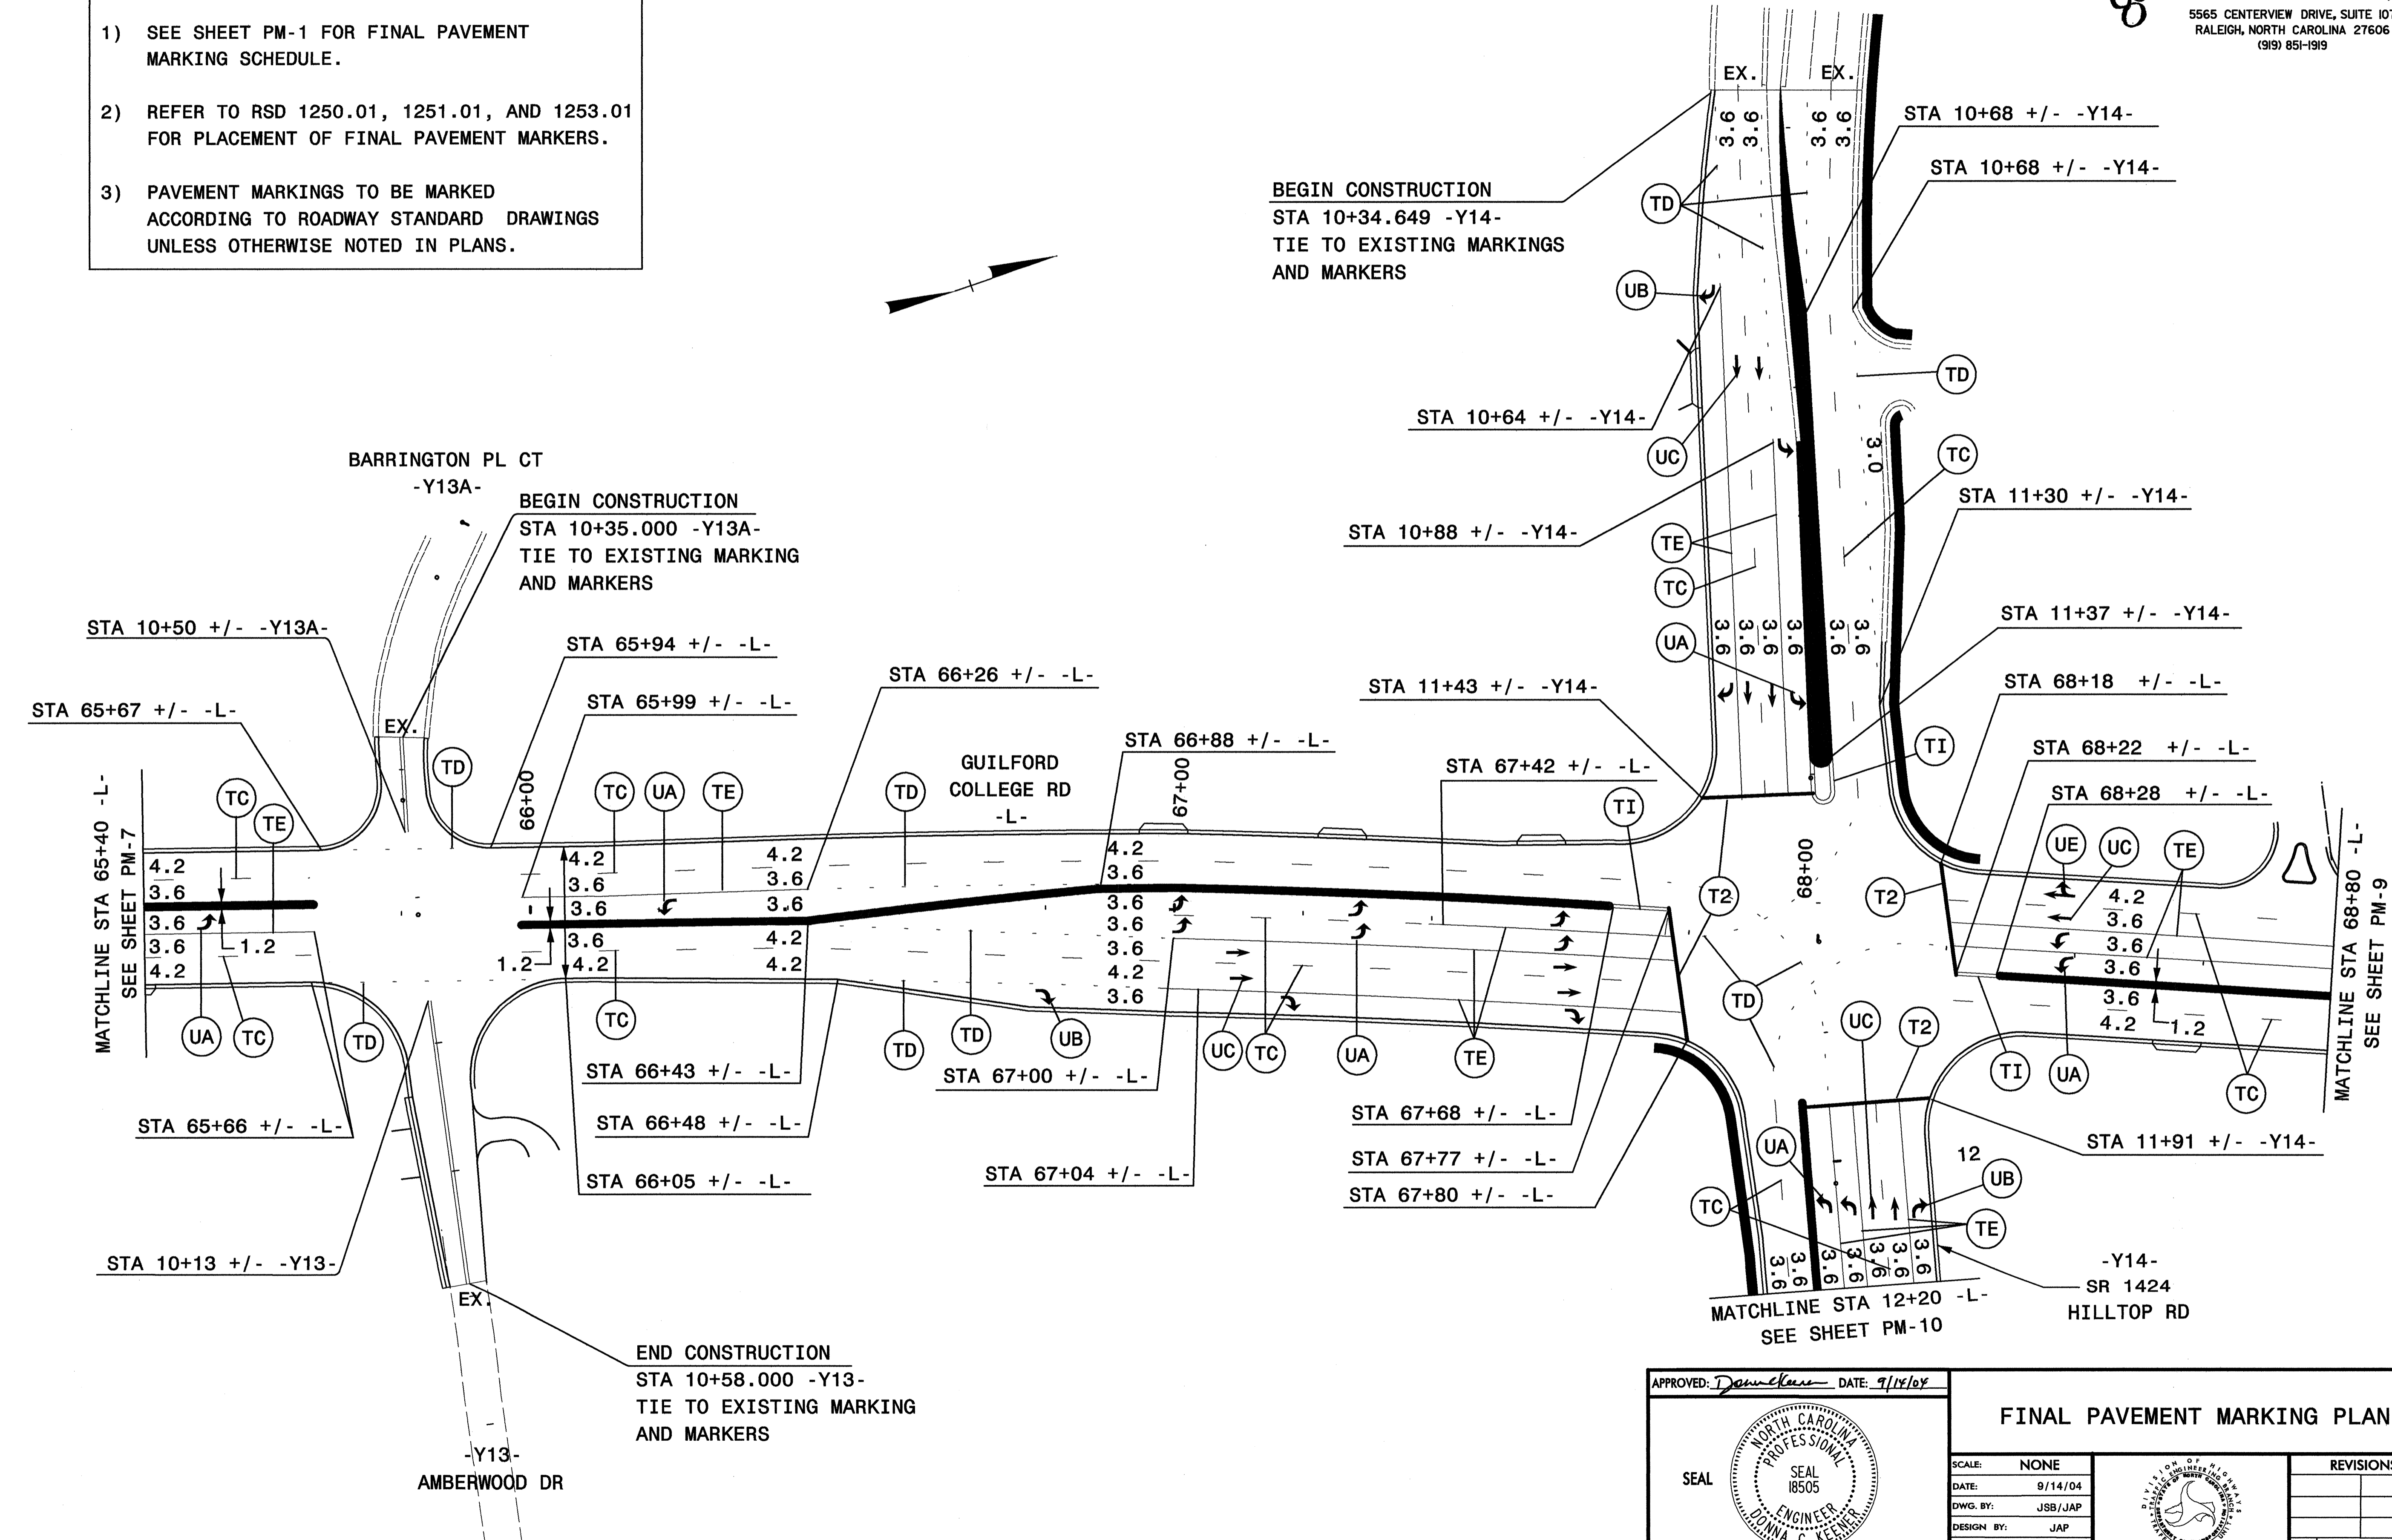

GREENHORNE & O'MARA, INC.
 5565 CENTERVIEW DRIVE, SUITE 107
 RALEIGH, NORTH CAROLINA 27606
 (919) 851-1919

- NOTES:
- 1) SEE SHEET PM-1 FOR FINAL PAVEMENT MARKING SCHEDULE.
 - 2) REFER TO RSD 1250.01, 1251.01, AND 1253.01 FOR PLACEMENT OF FINAL PAVEMENT MARKERS.
 - 3) PAVEMENT MARKINGS TO BE MARKED ACCORDING TO ROADWAY STANDARD DRAWINGS UNLESS OTHERWISE NOTED IN PLANS.

SR 4229
 PIEDMONT PARKWAY
 -Y14-

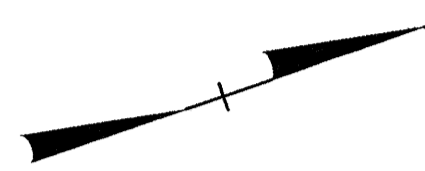

\$\$\$\$\$SYTIME\$\$\$\$\$
 \$\$\$DGN\$\$\$\$\$
 \$\$\$USERNAME\$\$\$\$\$

APPROVED: <i>Donna C. Kerner</i> DATE: 9/14/04	FINAL PAVEMENT MARKING PLAN														
<table border="1"> <tr> <td>SCALE:</td> <td>NONE</td> </tr> <tr> <td>DATE:</td> <td>9/14/04</td> </tr> <tr> <td>DWG. BY:</td> <td>JSB/JAP</td> </tr> <tr> <td>DESIGN BY:</td> <td>JAP</td> </tr> <tr> <td>REVIEWED BY:</td> <td>PMW/DCK</td> </tr> </table>	SCALE:	NONE	DATE:	9/14/04	DWG. BY:	JSB/JAP	DESIGN BY:	JAP	REVIEWED BY:	PMW/DCK	<table border="1"> <tr> <td>REVISIONS</td> </tr> <tr> <td> </td> </tr> <tr> <td> </td> </tr> <tr> <td> </td> </tr> </table>	REVISIONS			
SCALE:	NONE														
DATE:	9/14/04														
DWG. BY:	JSB/JAP														
DESIGN BY:	JAP														
REVIEWED BY:	PMW/DCK														
REVISIONS															
<table border="1"> <tr> <td>CADD FILE</td> <td>PMB.DGN</td> </tr> </table>	CADD FILE	PMB.DGN													
CADD FILE	PMB.DGN														