



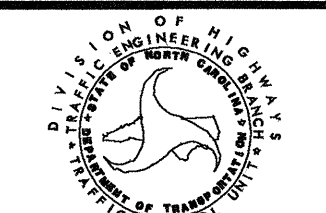


PROJ. REFERENCE NO.	SHEET NO.
U-2913B	PM-7

**GREENHORNE & O'MARA, INC.**  
 5565 CENTERVIEW DRIVE, SUITE 107  
 RALEIGH, NORTH CAROLINA 27606  
 (919) 851-1919

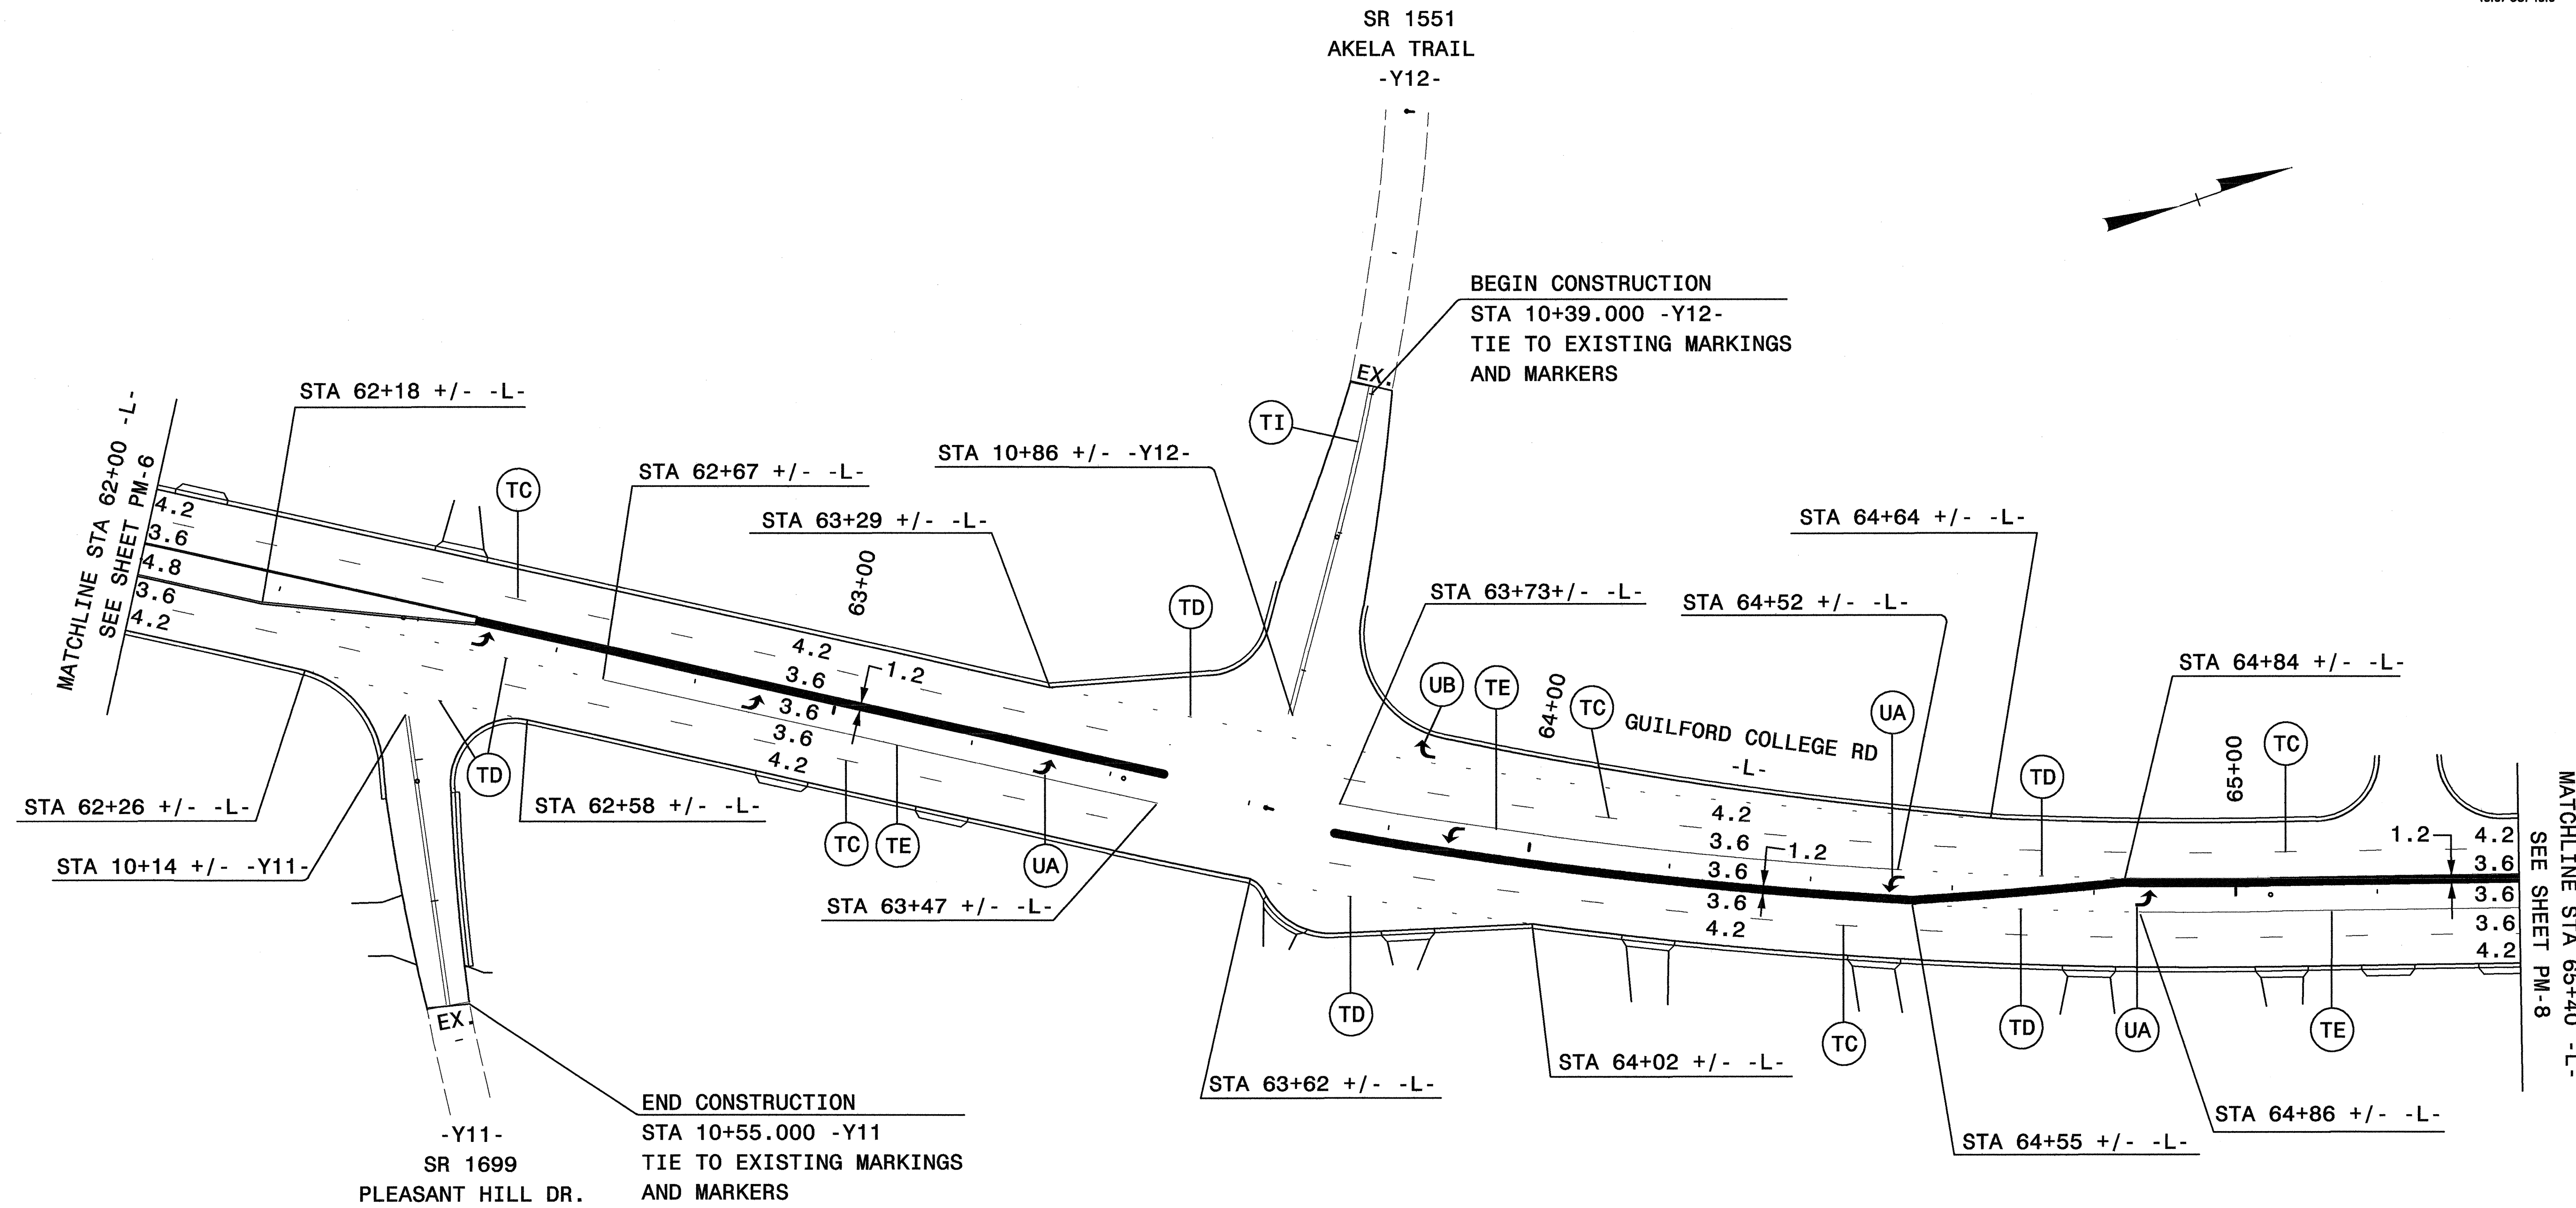

- NOTES:**
- 1) SEE SHEET PM-1 FOR FINAL PAVEMENT MARKING SCHEDULE.
  - 2) REFER TO RSD 1250.01, 1251.01, AND 1253.01 FOR PLACEMENT OF FINAL PAVEMENT MARKERS.
  - 3) PAVEMENT MARKINGS TO BE MARKED ACCORDING TO ROADWAY STANDARD DRAWINGS UNLESS OTHERWISE NOTED IN PLANS.

APPROVED: <i>Donna C. Keener</i> DATE: 9/14/04	<b>FINAL PAVEMENT MARKING PLAN</b>	
		
SCALE: NONE		REVISIONS
DATE: 9/14/04		
DWG. BY: JSB/JAP		
DESIGN BY: JAP		
REVIEWED BY: PMW/DCK		CADD FILE: PM7.DGN

\$\$\$\$\$SYTIME\$\$\$\$\$  
 \$\$\$\$\$\$USERNAME\$\$\$\$\$