



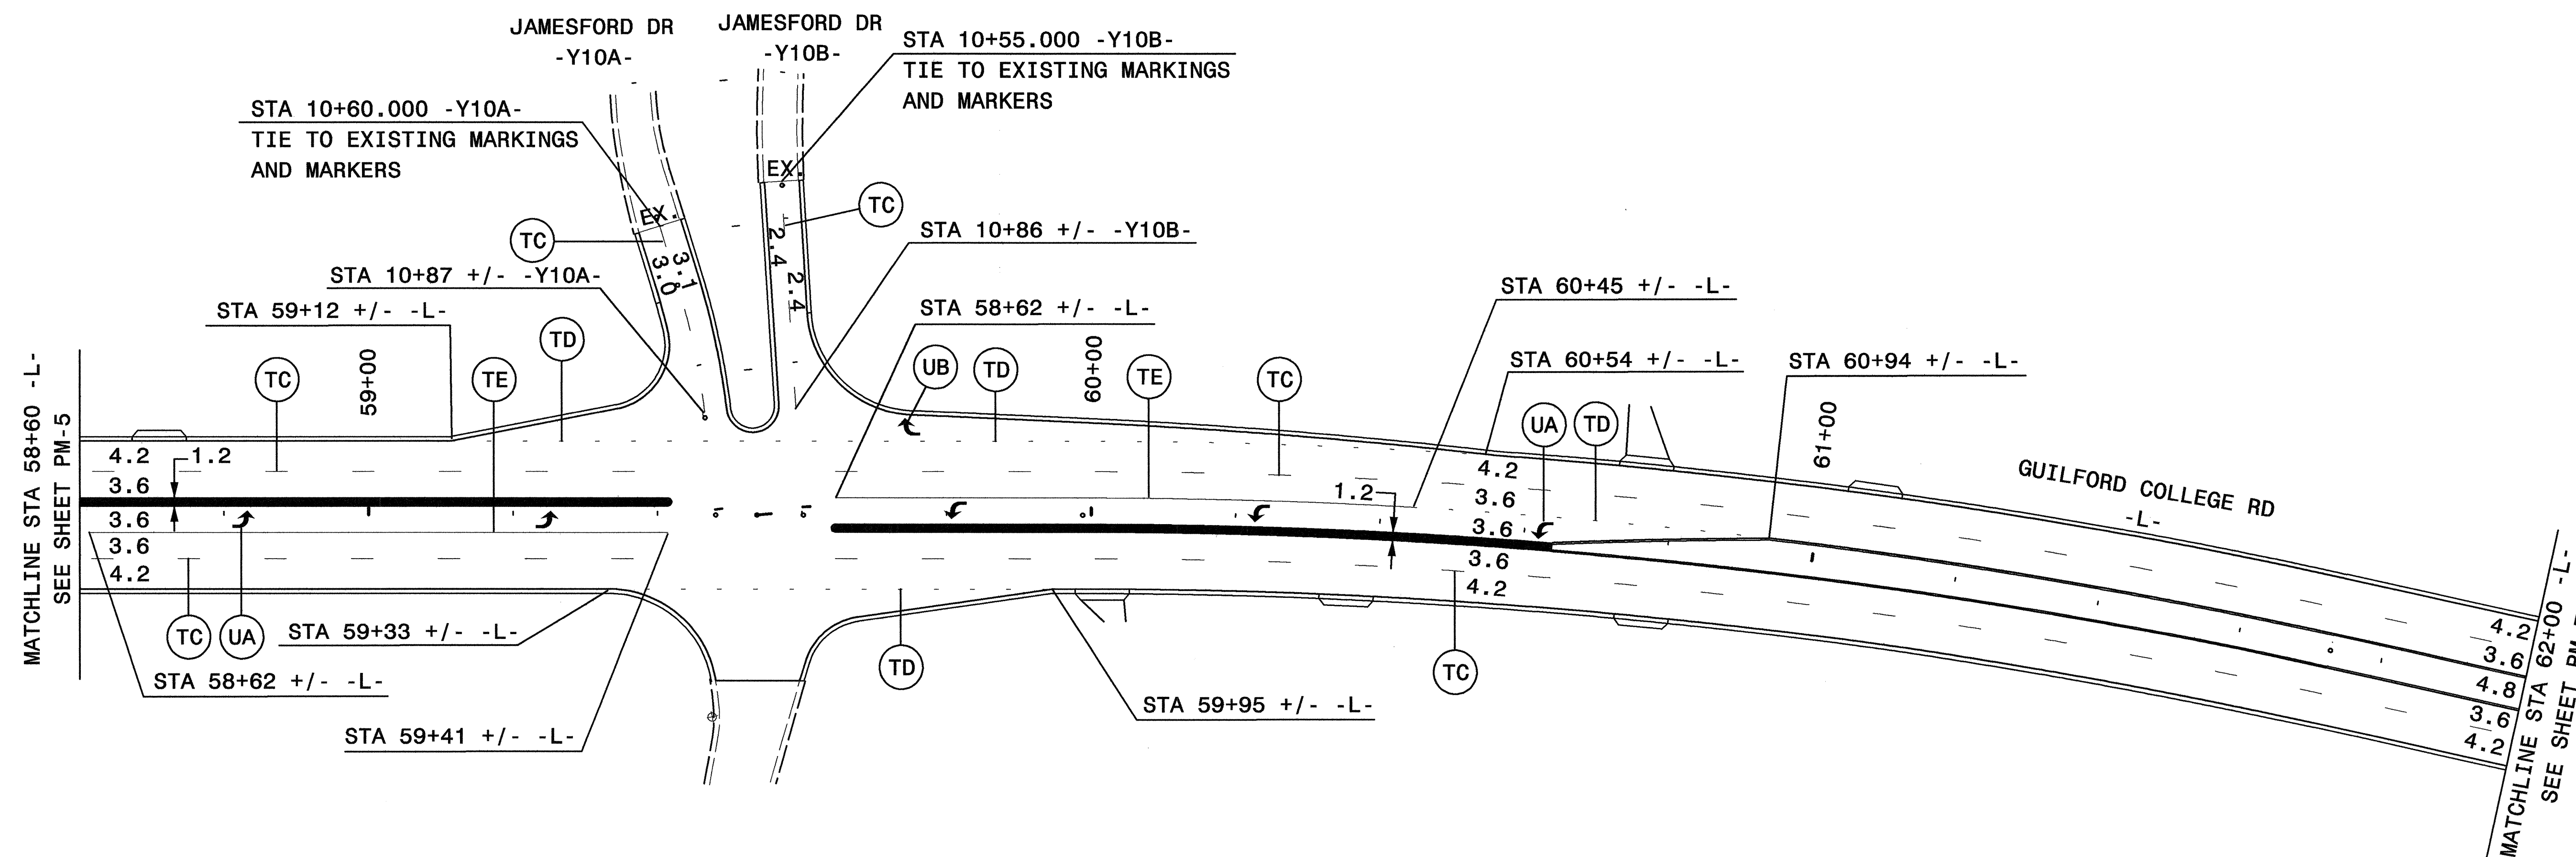

PROJ. REFERENCE NO.	SHEET NO.
U-2913B	PM-6

GREENHORNE & O'MARA, INC.
 5565 CENTERVIEW DRIVE, SUITE 107
 RALEIGH, NORTH CAROLINA 27606
 (919) 851-1919

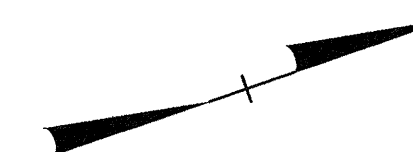

- NOTES:**
- 1) SEE SHEET PM-1 FOR FINAL PAVEMENT MARKING SCHEDULE.
 - 2) REFER TO RSD 1250.01, 1251.01, AND 1253.01 FOR PLACEMENT OF FINAL PAVEMENT MARKERS.
 - 3) PAVEMENT MARKINGS TO BE MARKED ACCORDING TO ROADWAY STANDARD DRAWINGS UNLESS OTHERWISE NOTED IN PLANS.

\$\$\$\$\$SYTIME\$\$\$\$\$
 \$\$\$USERNAME\$\$\$\$\$

APPROVED: <i>Donna C. Keener</i> DATE: 9/14/04	FINAL PAVEMENT MARKING PLAN						
	SCALE: NONE						
	DATE: 9/14/04						
	DWG. BY: JSB/JAP						
	DESIGN BY: JAP						
REVIEWED BY: PMM/DCK	<table border="1"> <tr> <th colspan="2">REVISIONS</th> </tr> <tr> <td> </td> <td> </td> </tr> <tr> <td> </td> <td> </td> </tr> </table>	REVISIONS					
REVISIONS							
SEAL	CARD FILE	PM6.DGN					