



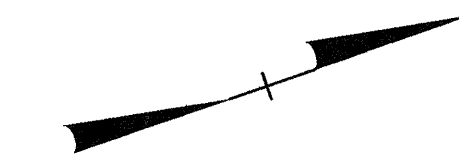


PROJ. REFERENCE NO.	SHEET NO.
U-2913B	PM-5

GREENHORNE & O'MARA, INC.
 5565 CENTERVIEW DRIVE, SUITE 107
 RALEIGH, NORTH CAROLINA 27606
 (919) 851-1919

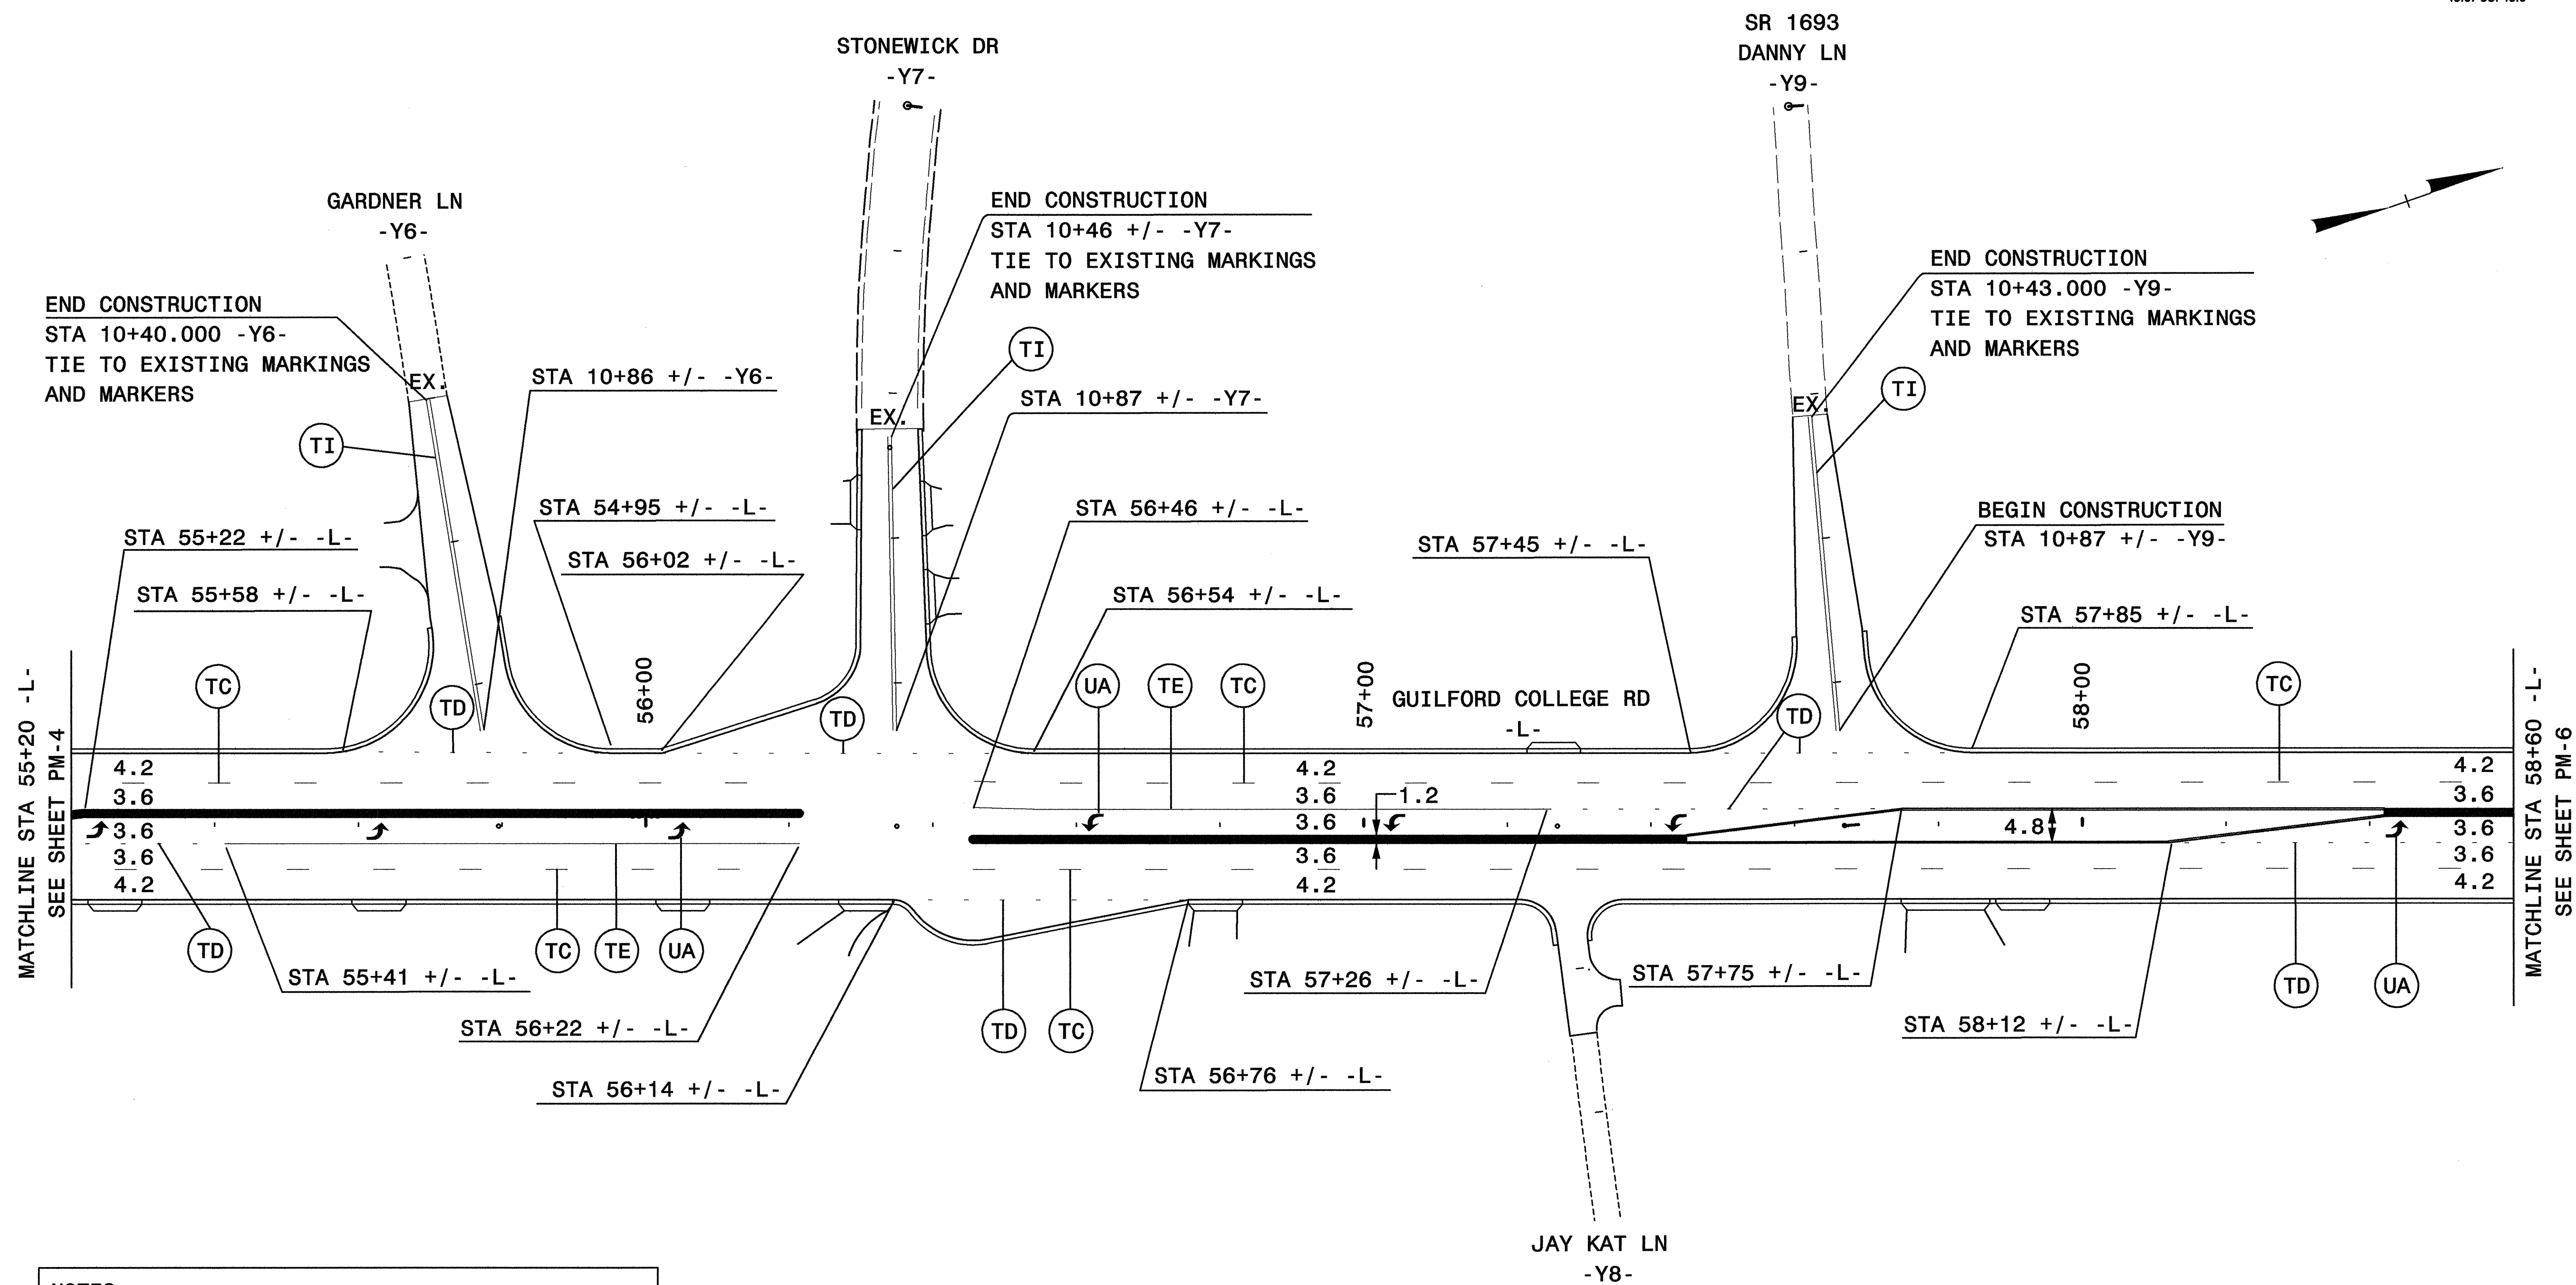

- NOTES:**
- 1) SEE SHEET PM-1 FOR FINAL PAVEMENT MARKING SCHEDULE.
 - 2) REFER TO RSD 1250.01, 1251.01, AND 1253.01 FOR PLACEMENT OF FINAL PAVEMENT MARKERS.
 - 3) PAVEMENT MARKINGS TO BE MARKED ACCORDING TO ROADWAY STANDARD DRAWINGS UNLESS OTHERWISE NOTED IN PLANS.

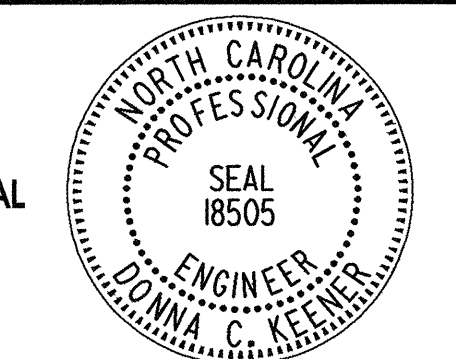APPROVED: <i>Donna C. Keener</i> DATE: 9/14/04	FINAL PAVEMENT MARKING PLAN									
										
SCALE: NONE	DATE: 9/14/04	<table border="1"> <tr> <th colspan="2">REVISIONS</th> </tr> <tr> <td> </td> <td> </td> </tr> <tr> <td> </td> <td> </td> </tr> <tr> <td> </td> <td> </td> </tr> </table>	REVISIONS							
REVISIONS										
DWG. BY: JSB/JAP	DESIGN BY: JAP	<table border="1"> <tr> <td>CAAD FILE</td> <td>PM5.DGN</td> </tr> </table>	CAAD FILE	PM5.DGN						
CAAD FILE	PM5.DGN									
REVIEWED BY: PMM/DCK										

SYSTEMTIME: 9/14/04 10:00:00 AM
 USER: DONNA C. KEENER
 FILE: PM5.DGN