



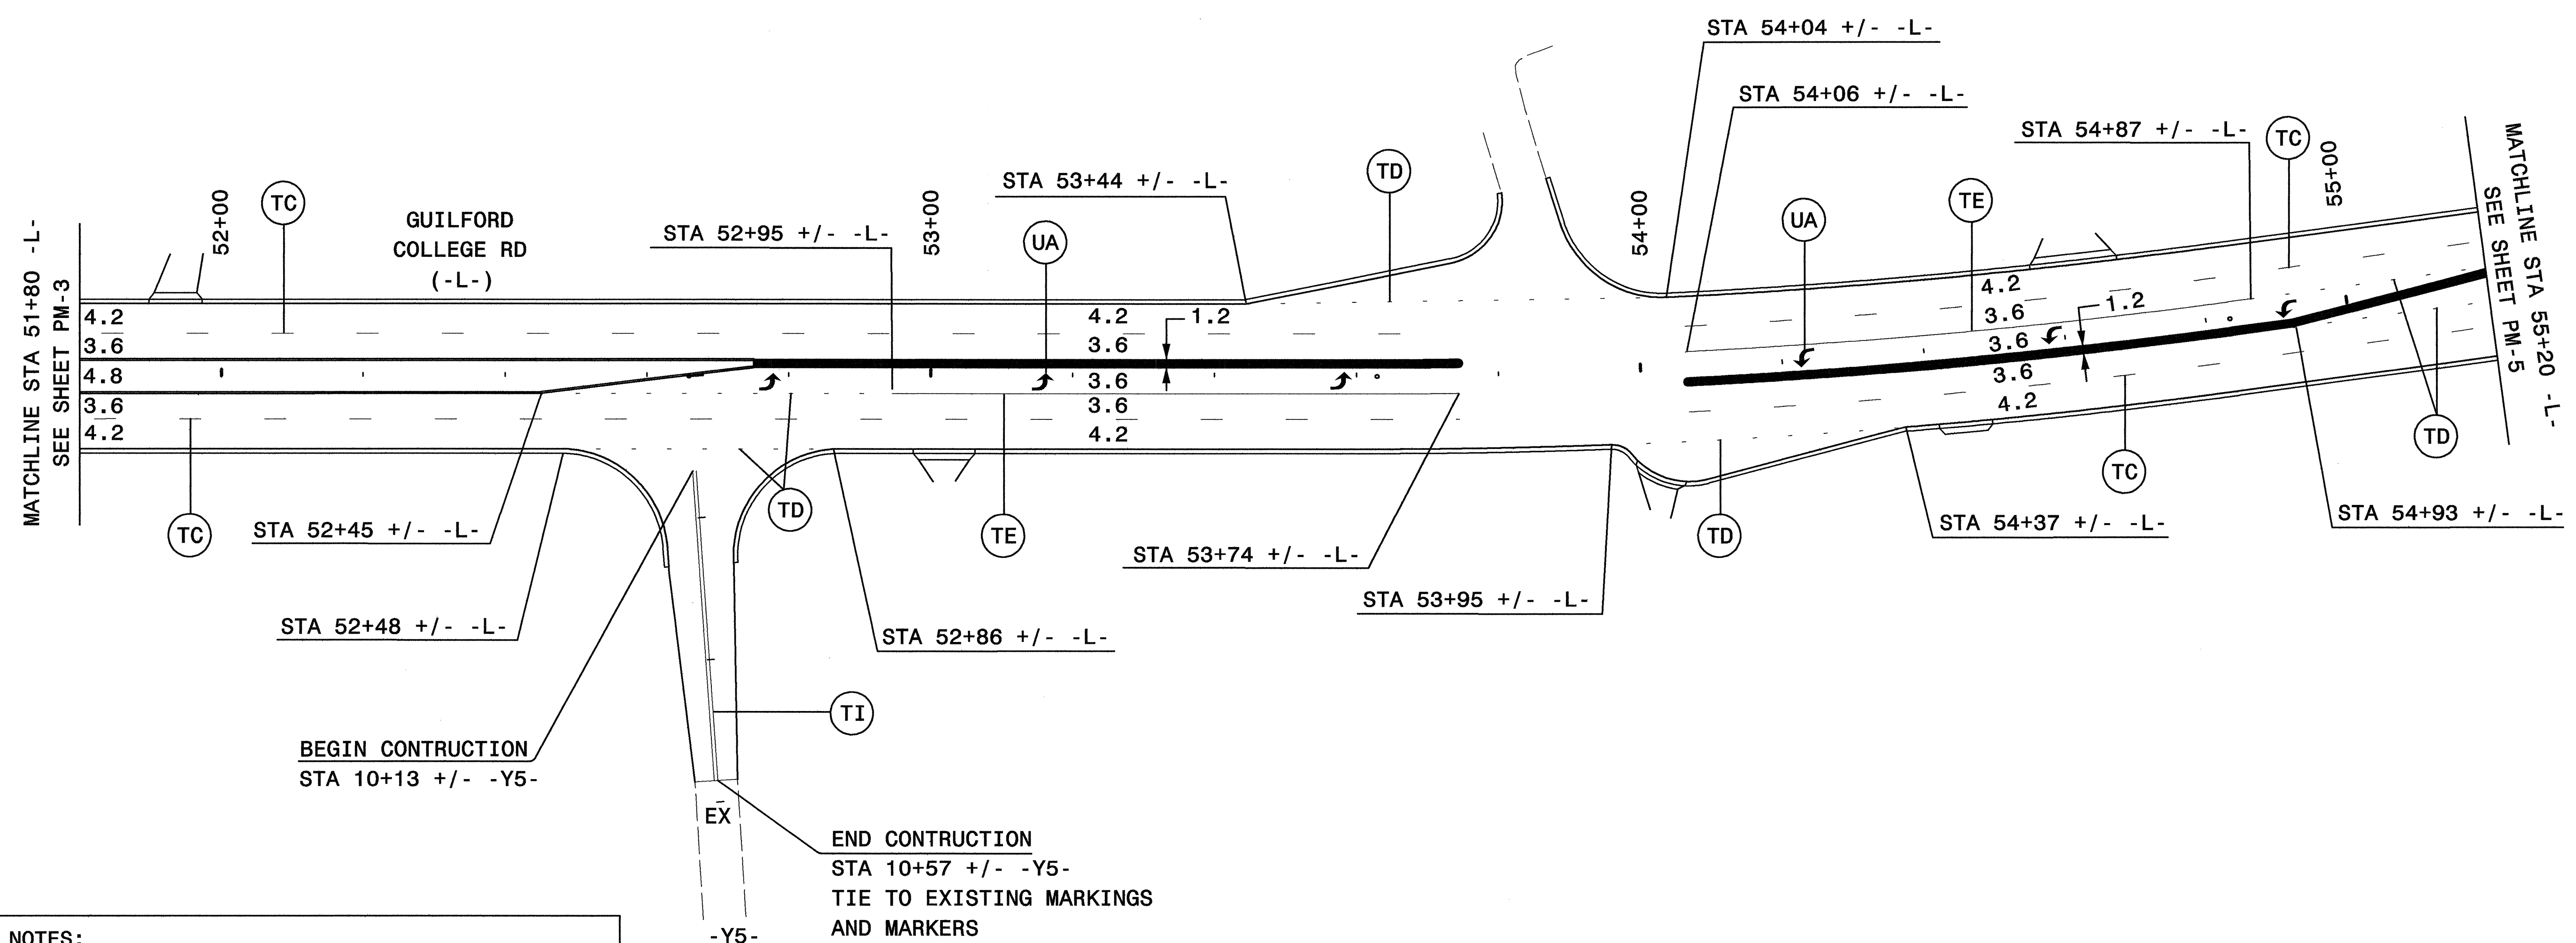

PROJ. REFERENCE NO.	SHEET NO.
U-2913B	PM-4

GREENHORNE & O'MARA, INC.
 5565 CENTERVIEW DRIVE, SUITE 107
 RALEIGH, NORTH CAROLINA 27606
 (919) 851-1919

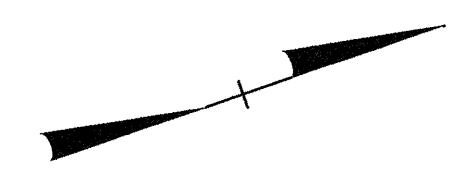

- NOTES:**
- 1) SEE SHEET PM-1 FOR FINAL PAVEMENT MARKING SCHEDULE.
 - 2) REFER TO RSD 1250.01, 1251.01, AND 1253.01 FOR PLACEMENT OF FINAL PAVEMENT MARKERS.
 - 3) PAVEMENT MARKINGS TO BE MARKED ACCORDING TO ROADWAY STANDARD DRAWINGS UNLESS OTHERWISE NOTED IN PLANS.

APPROVED: <i>Donna C. Keener</i> DATE: 9/14/04	FINAL PAVEMENT MARKING PLAN	
	SCALE: NONE	
	DATE: 9/14/04	
	DWG. BY: JSB/JAP	
	DESIGN BY: JAP	
REVIEWED BY: PMW/DCK	REVISIONS	CADD FILE: PM4.DGN

\$\$\$SYTIME\$\$\$
 \$\$\$USERNAME\$\$\$