



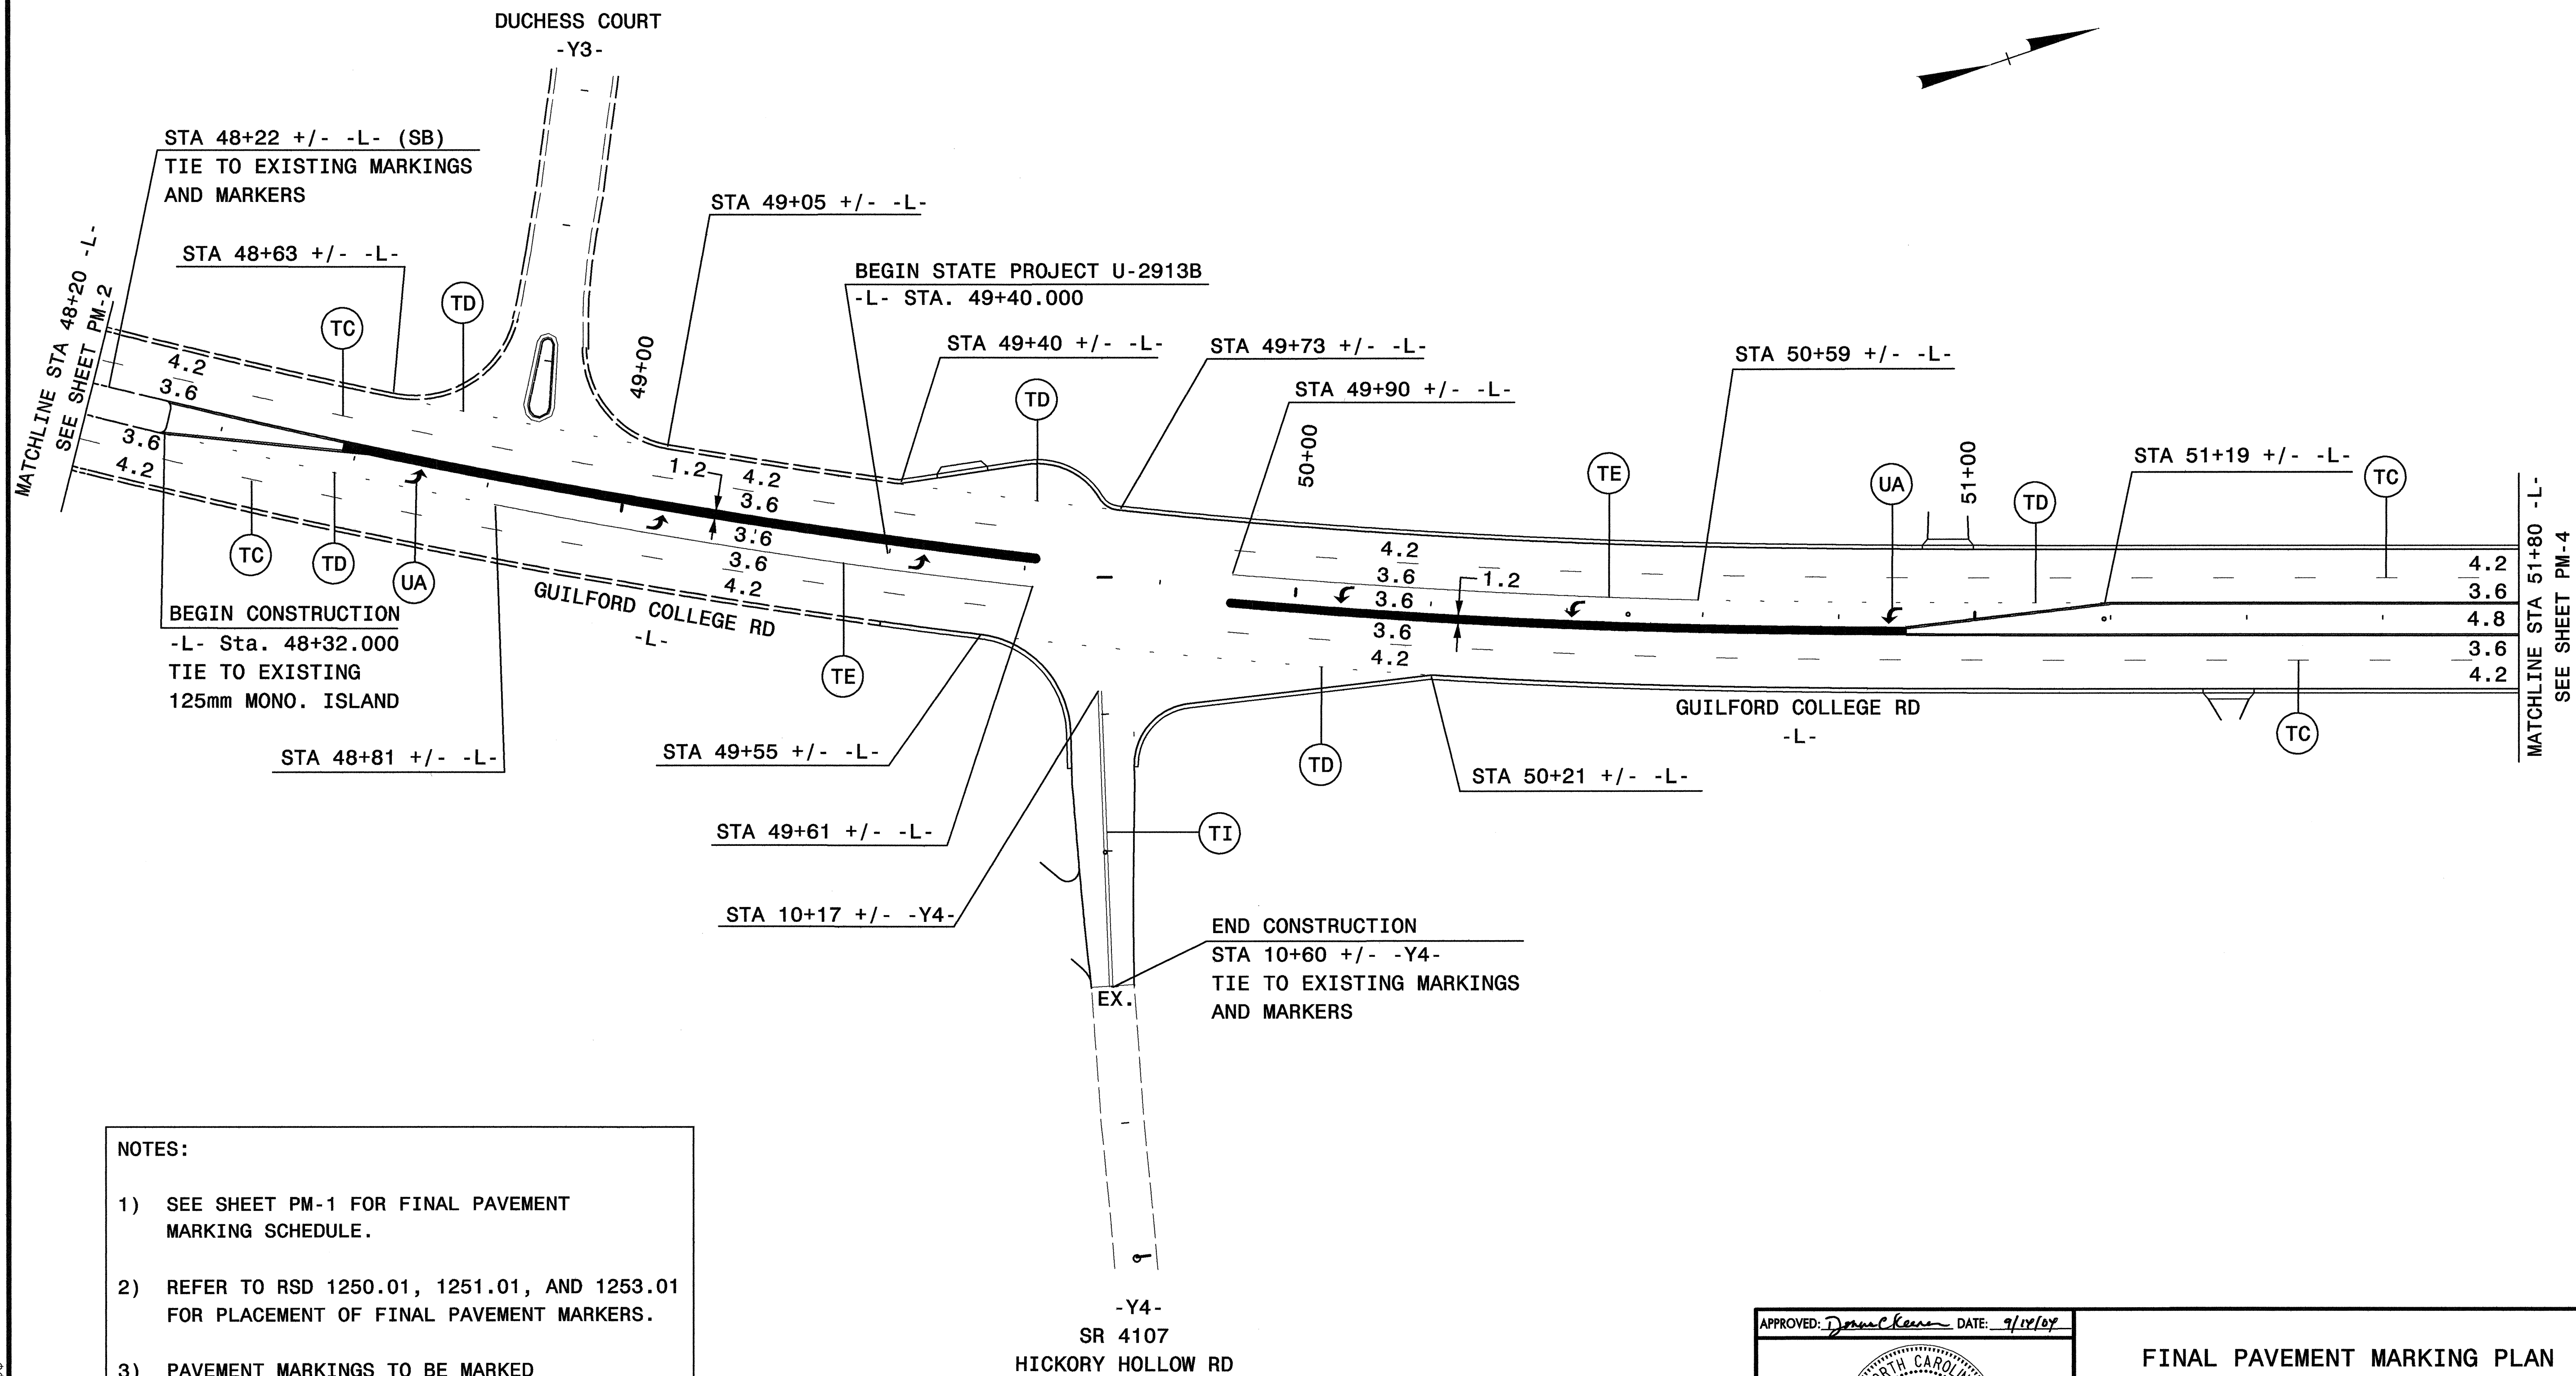

PROJ. REFERENCE NO.	SHEET NO.
U-2913B	PM-3

GREENHORNE & O'MARA, INC.
 5565 CENTERVIEW DRIVE, SUITE 107
 RALEIGH, NORTH CAROLINA 27606
 (919) 851-1919

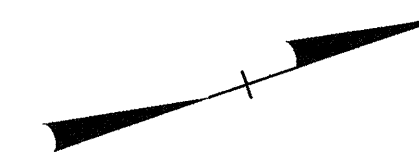

NOTES:

- 1) SEE SHEET PM-1 FOR FINAL PAVEMENT MARKING SCHEDULE.
- 2) REFER TO RSD 1250.01, 1251.01, AND 1253.01 FOR PLACEMENT OF FINAL PAVEMENT MARKERS.
- 3) PAVEMENT MARKINGS TO BE MARKED ACCORDING TO ROADWAY STANDARD DRAWINGS UNLESS OTHERWISE NOTED IN PLANS.

APPROVED: <i>Donna C. Keener</i> DATE: 9/14/04	FINAL PAVEMENT MARKING PLAN							
	SCALE: NONE							
	DATE: 9/14/04							
	DWG. BY: JSB/JAP							
	DESIGN BY: JAP							
REVIEWED BY: PMW/DCK	REVISIONS	<table border="1"> <tr><td> </td><td> </td></tr> <tr><td> </td><td> </td></tr> <tr><td> </td><td> </td></tr> </table>						
<table border="1"> <tr> <td>CADD FILE</td> <td>PMS.DGN</td> </tr> </table>		CADD FILE	PMS.DGN					
CADD FILE	PMS.DGN							

SYSTEMTIME: 9/14/04 10:00 AM
 USER: DONNA C. KEENER
 FILE: C:\SERVICES\