


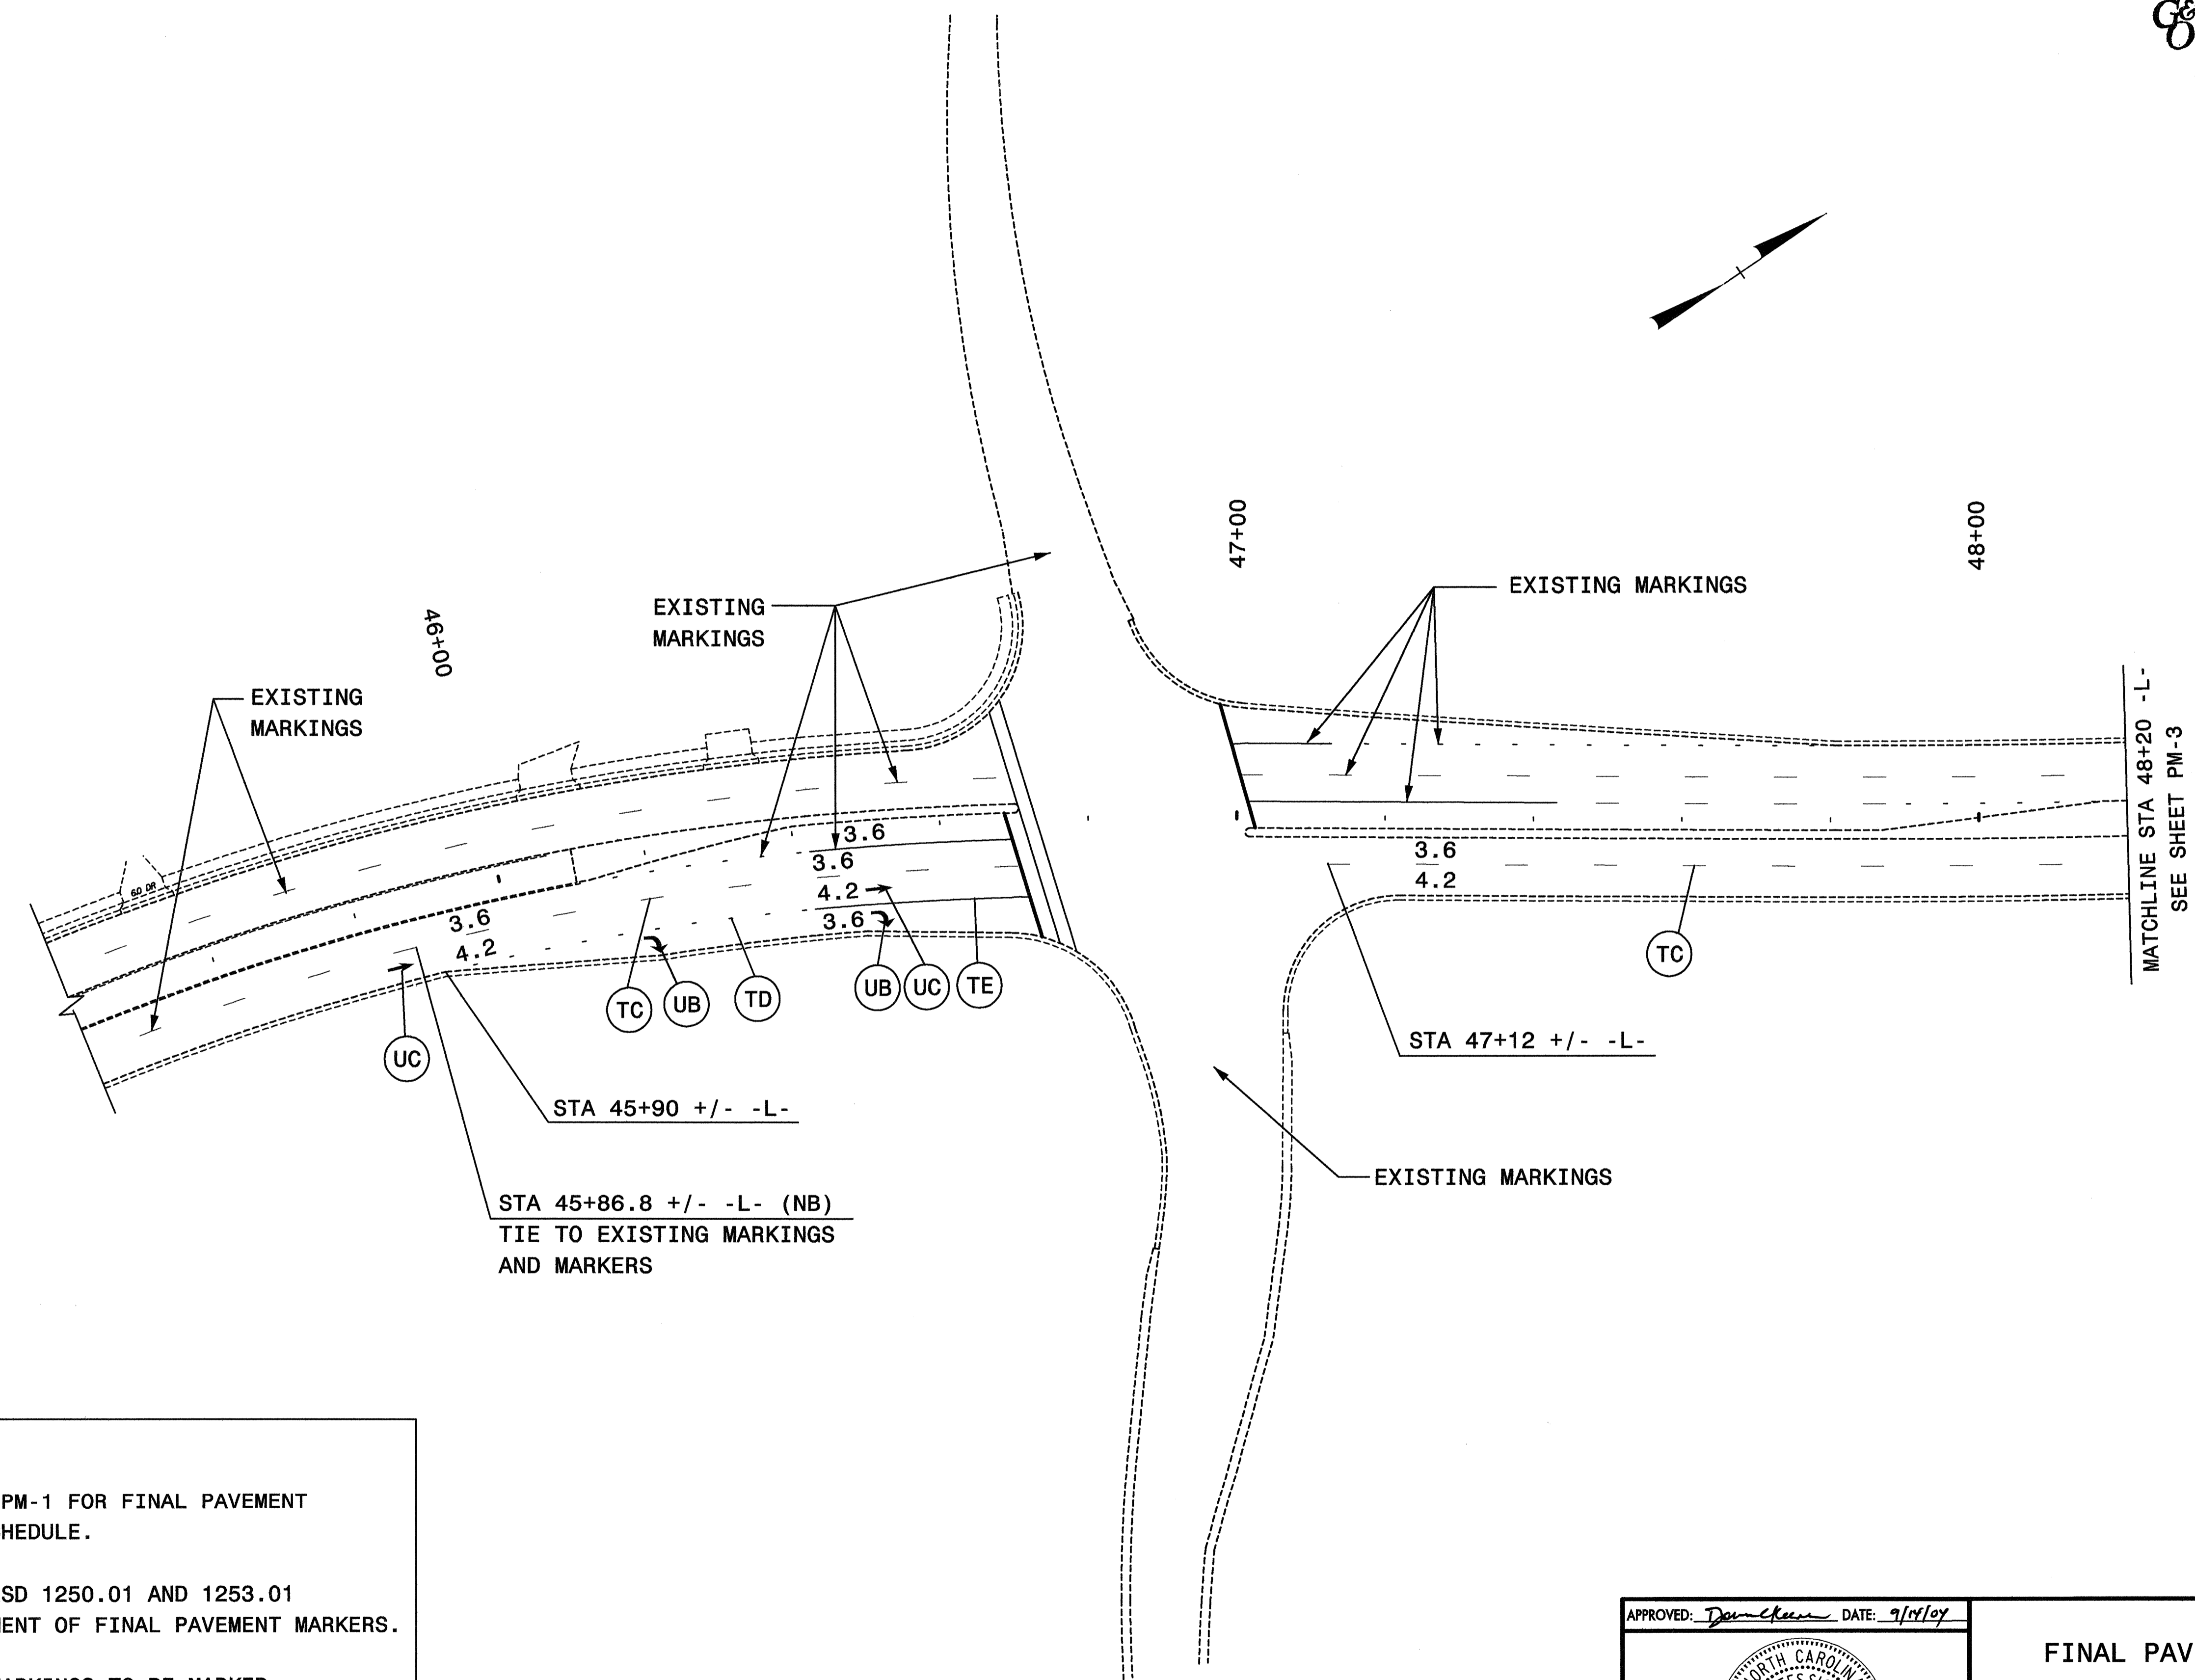

GREENHORNE & O'MARA, INC.
 5565 CENTERVIEW DRIVE, SUITE 107
 RALEIGH, NORTH CAROLINA 27606
 (919) 851-1919

PROJ. REFERENCE NO.	SHEET NO.
U-2913B	PM-2



- NOTES:**
- 1) SEE SHEET PM-1 FOR FINAL PAVEMENT MARKING SCHEDULE.
 - 2) REFER TO RSD 1250.01 AND 1253.01 FOR PLACEMENT OF FINAL PAVEMENT MARKERS.
 - 3) PAVEMENT MARKINGS TO BE MARKED ACCORDING TO ROADWAY STANDARD DRAWINGS UNLESS OTHERWISE NOTED IN PLANS.

\$\$\$\$\$SYTIME\$\$\$\$\$
 \$\$\$\$SERVNAME\$\$\$\$\$

APPROVED: <i>Donna C. Keener</i> DATE: 9/14/04	FINAL PAVEMENT MARKING PLAN							
	SCALE: NONE							
	DATE: 9/14/04							
	DWG. BY: JSB/JAP							
	DESIGN BY: JAP							
REVIEWED BY: PMW/DCK	<table border="1"> <thead> <tr> <th colspan="2">REVISIONS</th> </tr> </thead> <tbody> <tr> <td> </td> <td> </td> </tr> <tr> <td> </td> <td> </td> </tr> </tbody> </table>		REVISIONS					
REVISIONS								
	CADD FILE	PM2.DGN						