



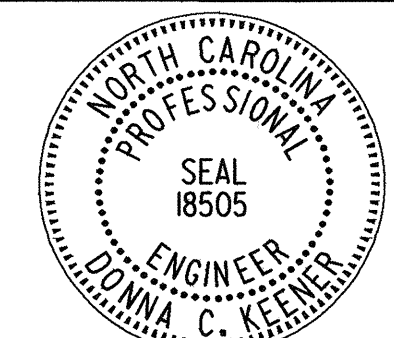
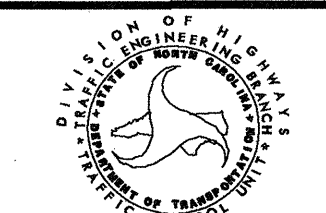
PROJ. REFERENCE NO.	SHEET NO.
U-2913B	PM-1

**GREENHORNE & O'MARA, INC.**  
 5565 CENTERVIEW DRIVE, SUITE 107  
 RALEIGH, NORTH CAROLINA 27606  
 (919) 851-1919

## FINAL PAVEMENT MARKING SCHEDULE

SYMBOL	DESCRIPTION	PAY ITEM	QUANTITY BREAKDOWN	TOTAL QUANTITY
<u>PAVEMENT MARKING LINES</u>				
		THERMOPLASTIC (100mm, 2.3mm)		
TA	WHITE EDGELINE		900 M	
			TOTAL	900 M
		THERMOPLASTIC (100mm, 3.1mm)		
TC	3m WHITE SKIP		1200 M	
TD	0.5m WHITE MINISKIP		300 M	
TE	WHITE SOLID LANE LINE		1700 M	
TF	3m YELLOW SKIP		5 M	
TH	YELLOW SINGLE CENTERLINE		15 M	
TI	YELLOW DOUBLE CENTERLINE		2150 M	
			TOTAL	5370 M
		THERMOPLASTIC (200mm, 2.3mm)		
TP	WHITE GORELINE		250 M	
TQ	WHITE DIAGONAL		25 M	
TT	YELLOW DIAGONAL		100 M	
			TOTAL	375 M
		THERMOPLASTIC (600mm, 3.1mm)		
T2	WHITE STOP BAR		80 M	
			TOTAL	80 M
<u>PAVEMENT MARKING SYMBOLS</u>				
		THERMOPLASTIC THICK SYMBOL (2.3mm)		
UA	LEFT TURN ARROW		56 EA	
UB	RIGHT TURN ARROW		8 EA	
UC	STRAIGHT ARROW		19 EA	
UE	COMBINATION STRAIGHT & RIGHT ARROW		4 EA	
			TOTAL	87 EA
<u>FINAL PAVEMENT MARKERS</u>				
		PERMANENT RAISED		
MA	TYPE 2, YELLOW & YELLOW		130 EA	
MB	TYPE 3, CRYSTAL & RED		10 EA	
			TOTAL	140 EA
		SNOWFLOWABLE RAISED		
ME	TYPE 2, YELLOW & YELLOW		60 EA	
MF	TYPE 3, CRYSTAL & RED		780 EA	
			TOTAL	840 EA

\$\$\$SYTIME\$\$\$  
 \$\$\$SDGN\$\$\$  
 \$\$\$SUSNAME\$\$\$

APPROVED: <u>Don Chen</u> DATE: <u>9/14/04</u>		<b>FINAL PAVEMENT MARKING SCHEDULE</b>	
SEAL 	SCALE: NONE		REVISIONS
	DATE: 9/14/04		
	DWG. BY: PMW		
	DESIGN BY: PMW/JAP		
	REVIEWED BY: DCK		CADD FILE: PM1.DGN