



PROJECT REFERENCE NO. U-2913B	SHEET NO. 39
ROADWAY DESIGN ENGINEER	HYDRAULICS ENGINEER
<i>James A. Speer</i> NORTH CAROLINA PROFESSIONAL ENGINEER SEAL 14571 10/22/04	<i>Ray D. Lowingood</i> NORTH CAROLINA PROFESSIONAL ENGINEER SEAL 19775 20 OCT 04

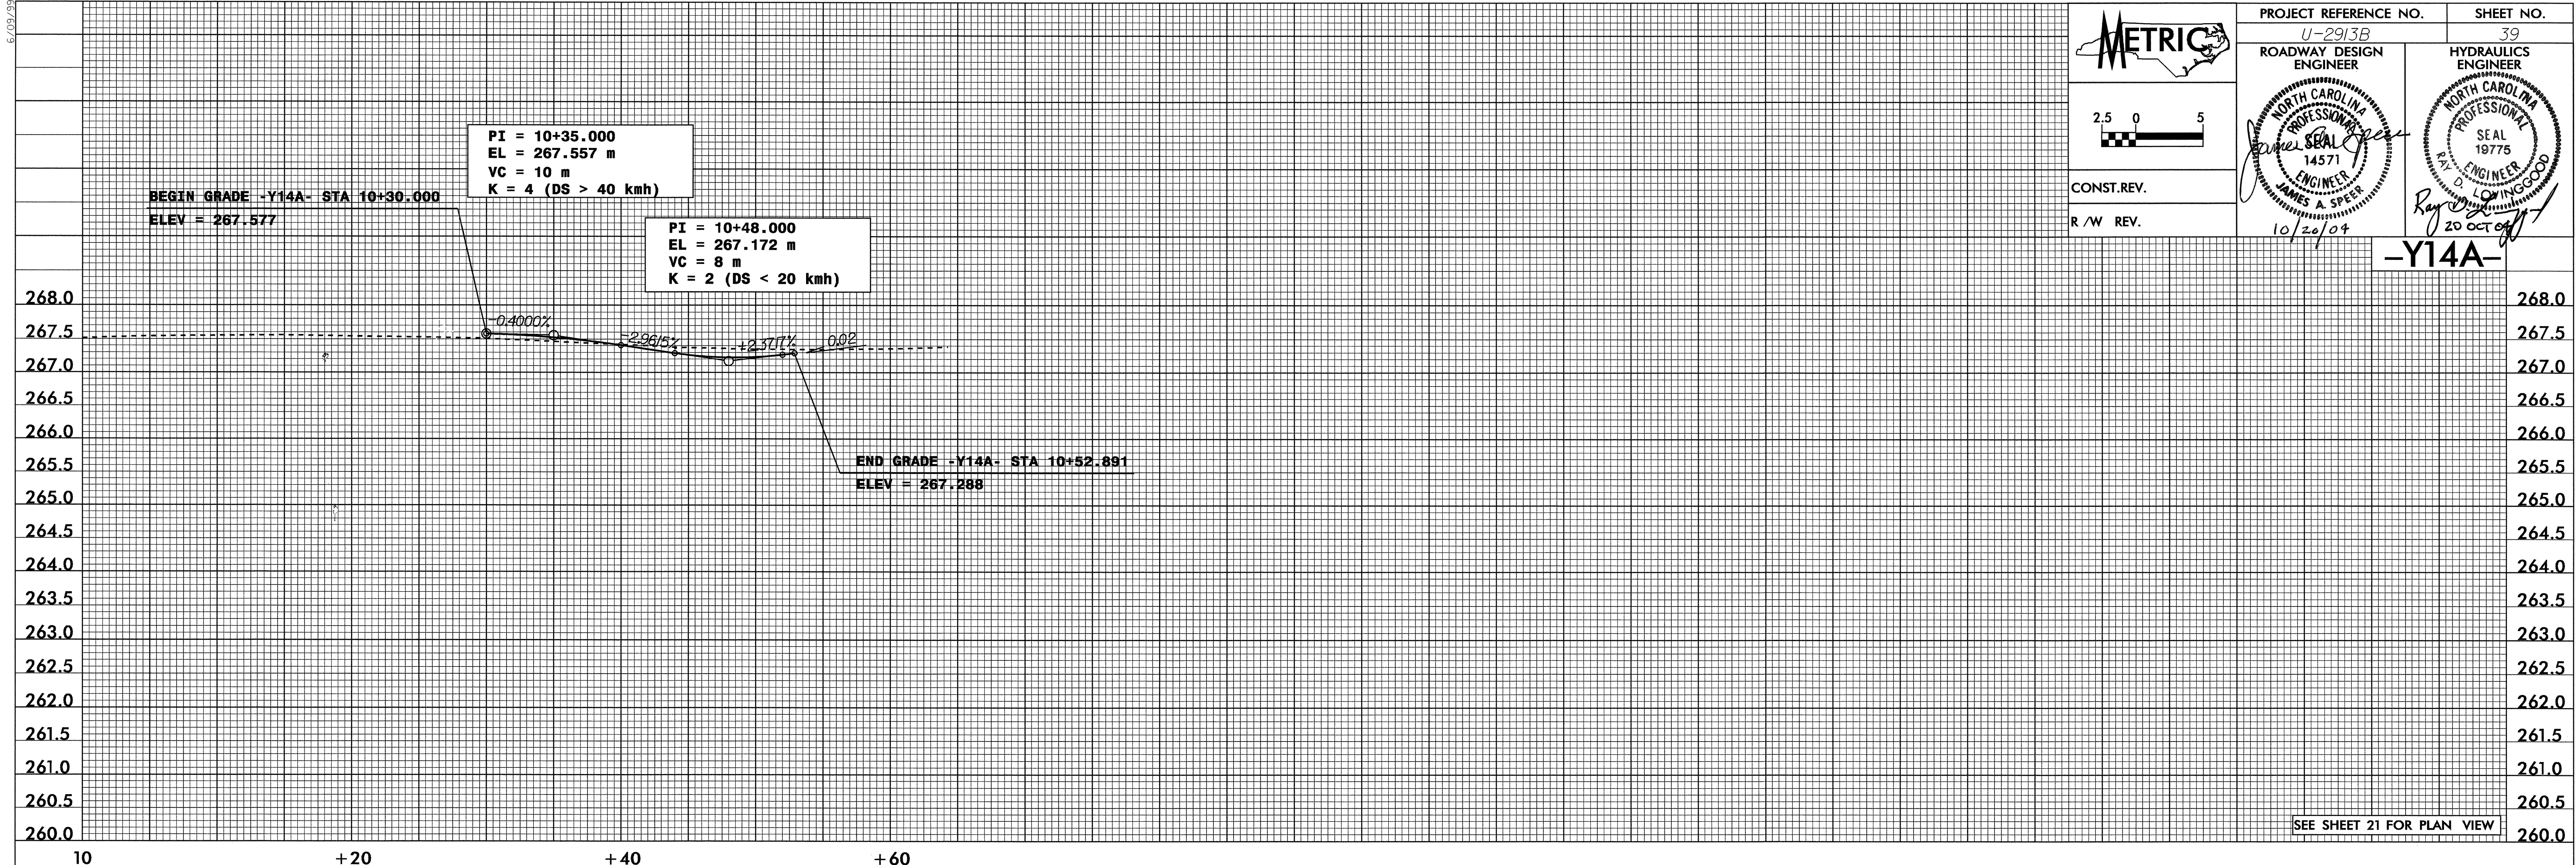

SEE SHEET 21 FOR PLAN VIEW

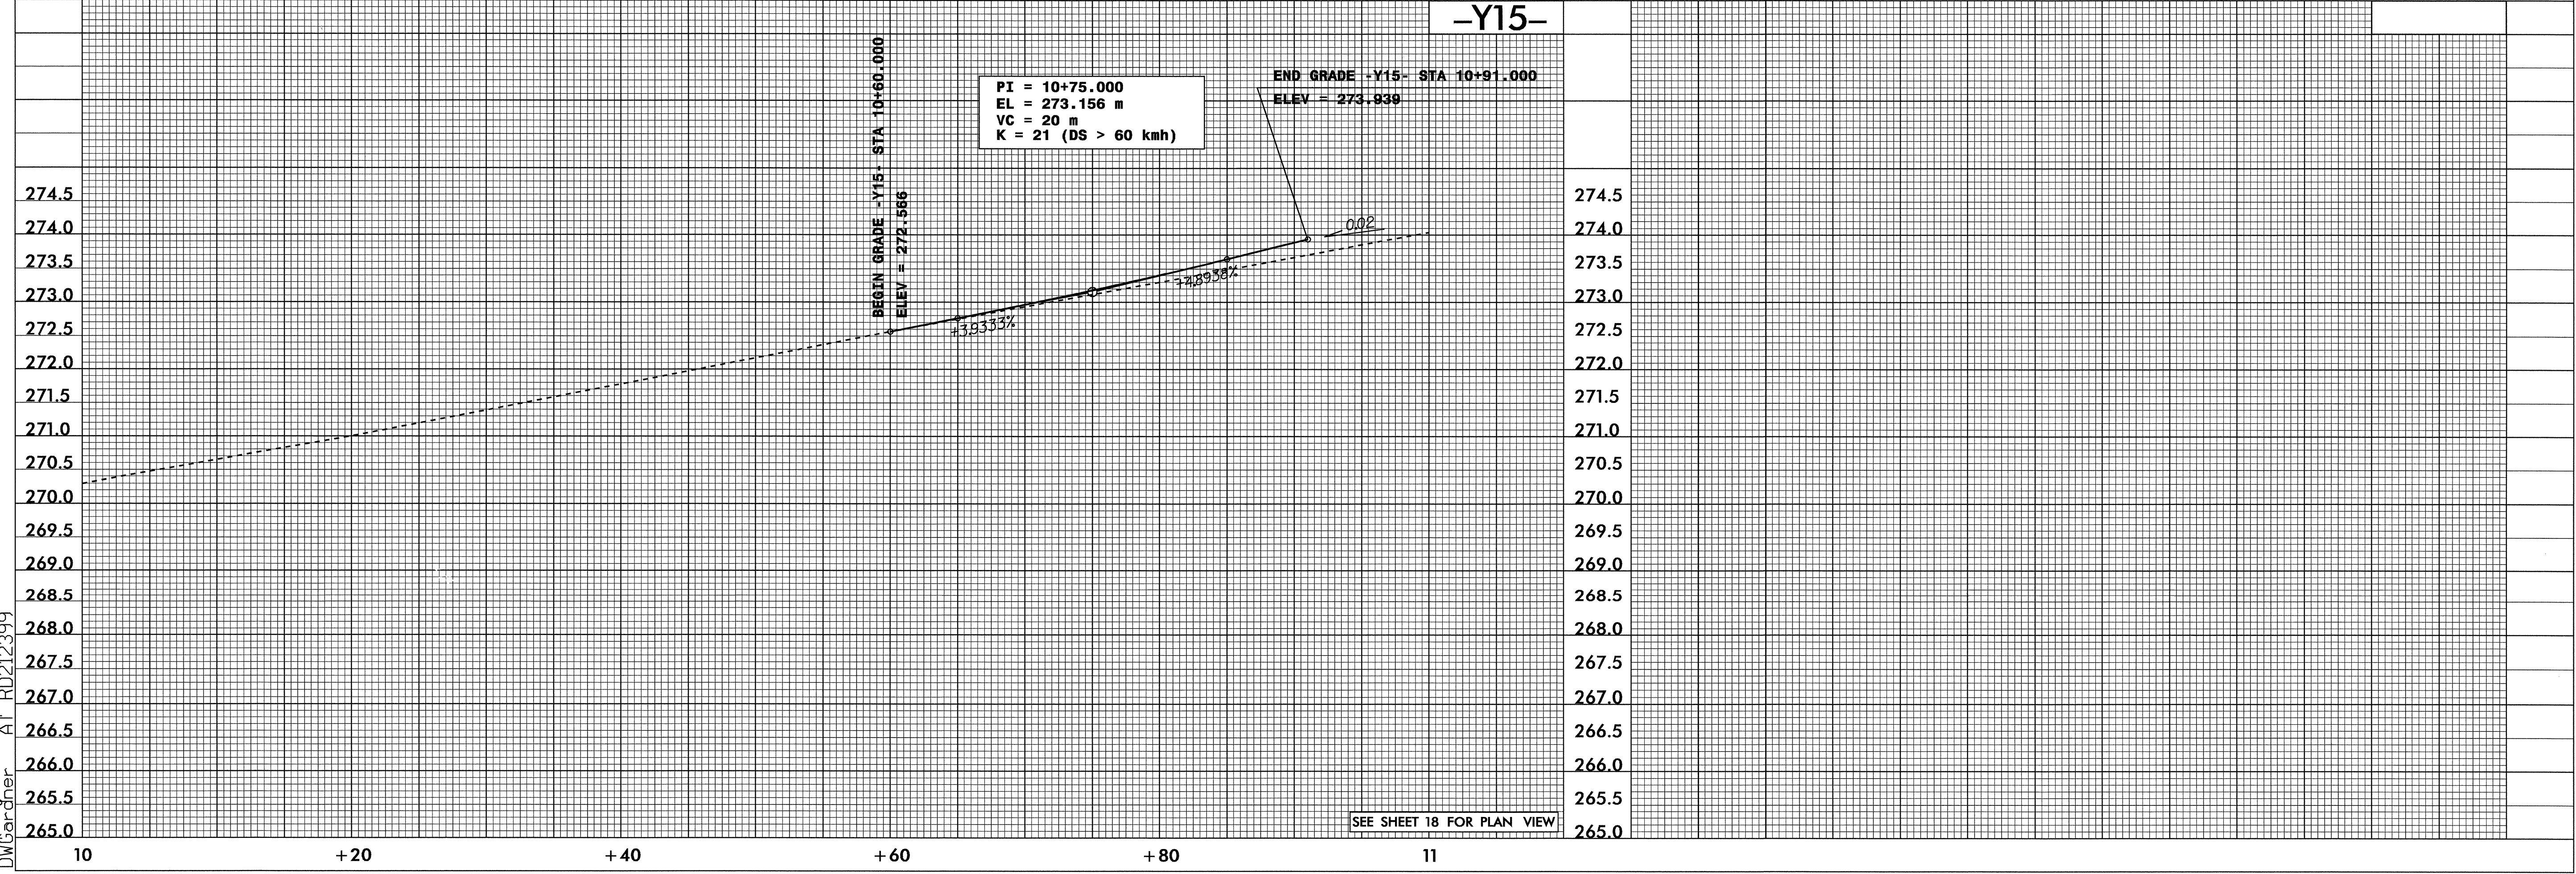

SEE SHEET 18 FOR PLAN VIEW

6/09/04
 10-AUG-2004 09:47
 R:\proj\AUG2004\RD212399\DWGardner AT RD212399