
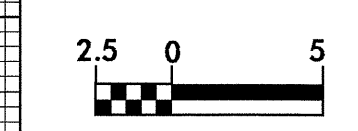
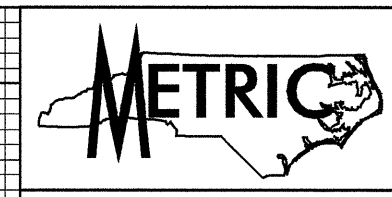


6/28/04

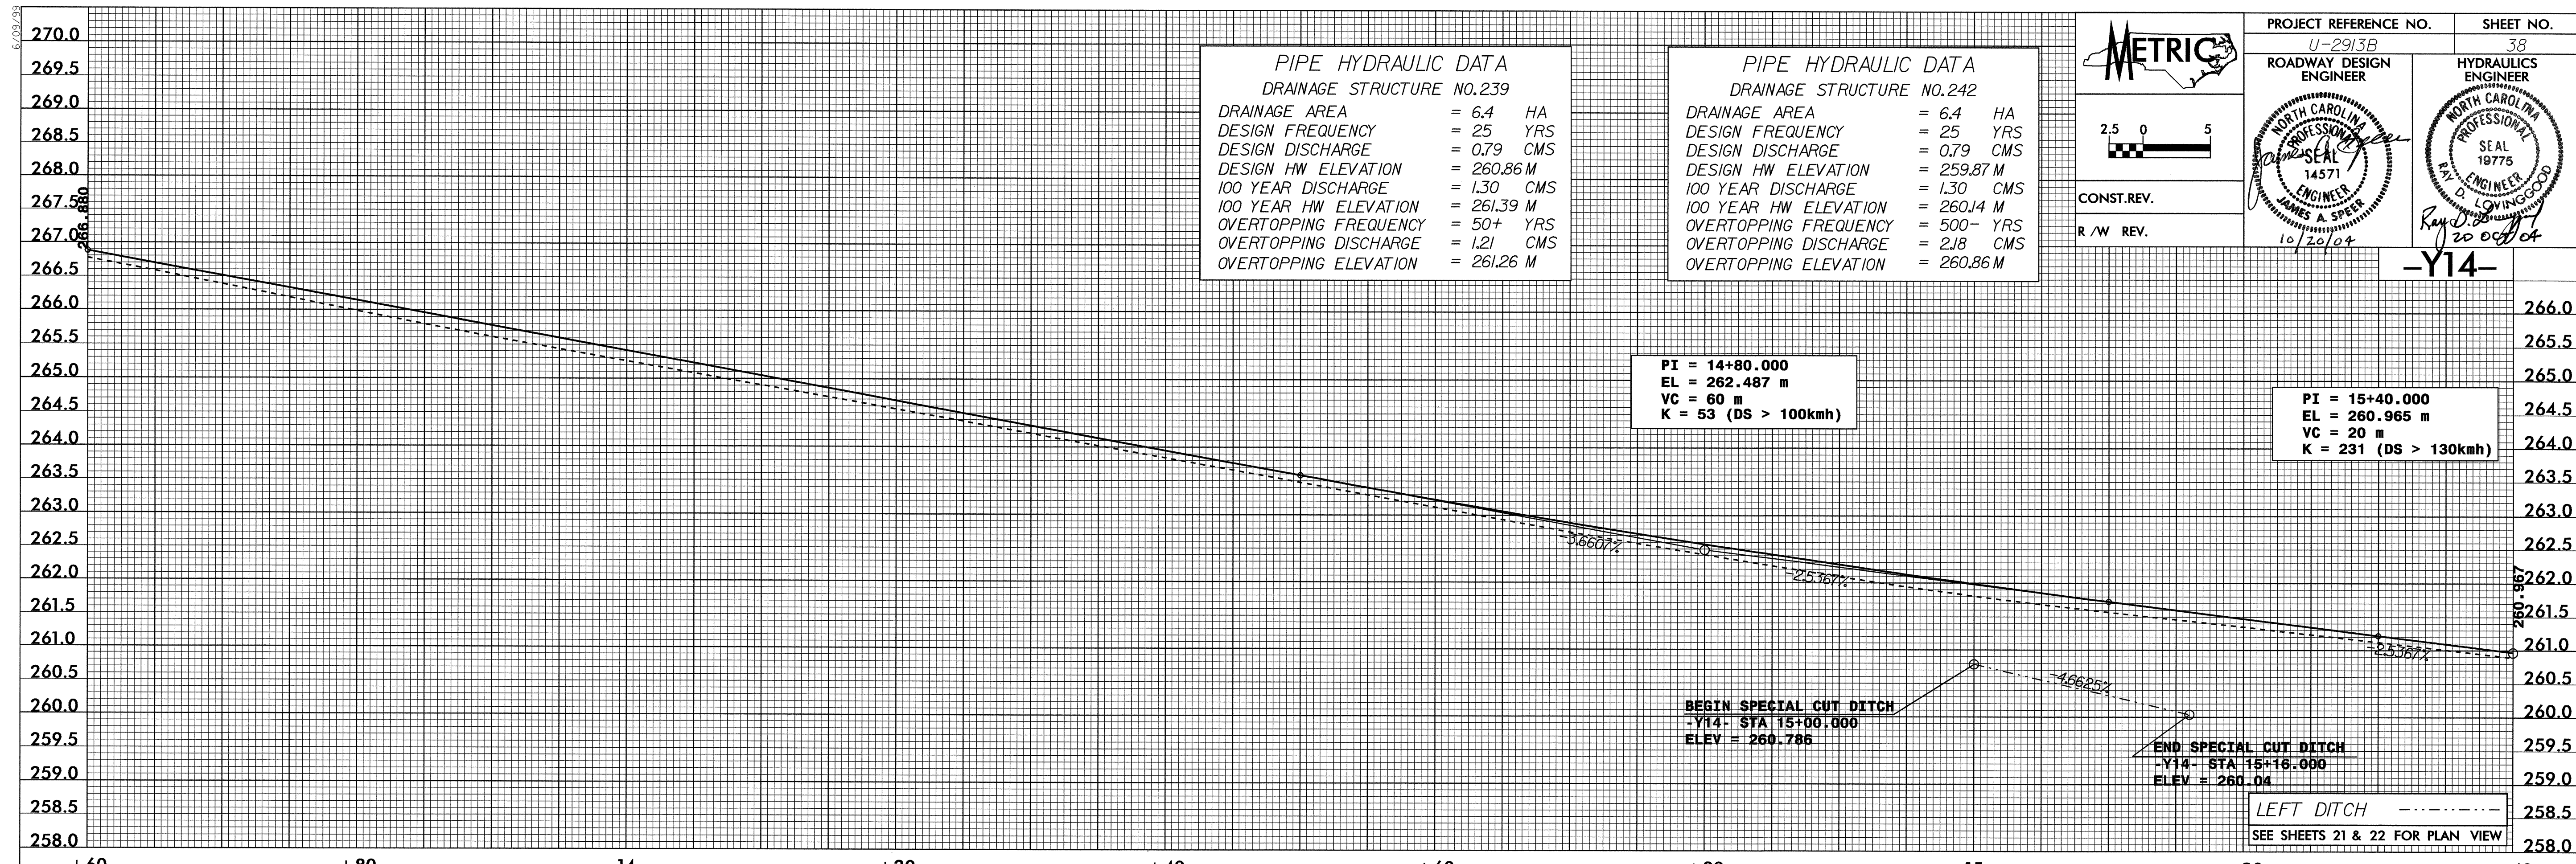

CONST.REV.
R/W REV.


PROJECT REFERENCE NO. U-2913B SHEET NO. 38

ROADWAY DESIGN ENGINEER
 HYDRAULICS ENGINEER

Professional Engineer Seal for James A. Speer, License No. 14571, State of North Carolina, expires 10/20/04.

Professional Engineer Seal for Ray D. Lovingsood, License No. 14571, State of North Carolina, expires 10/20/04.

-Y14-

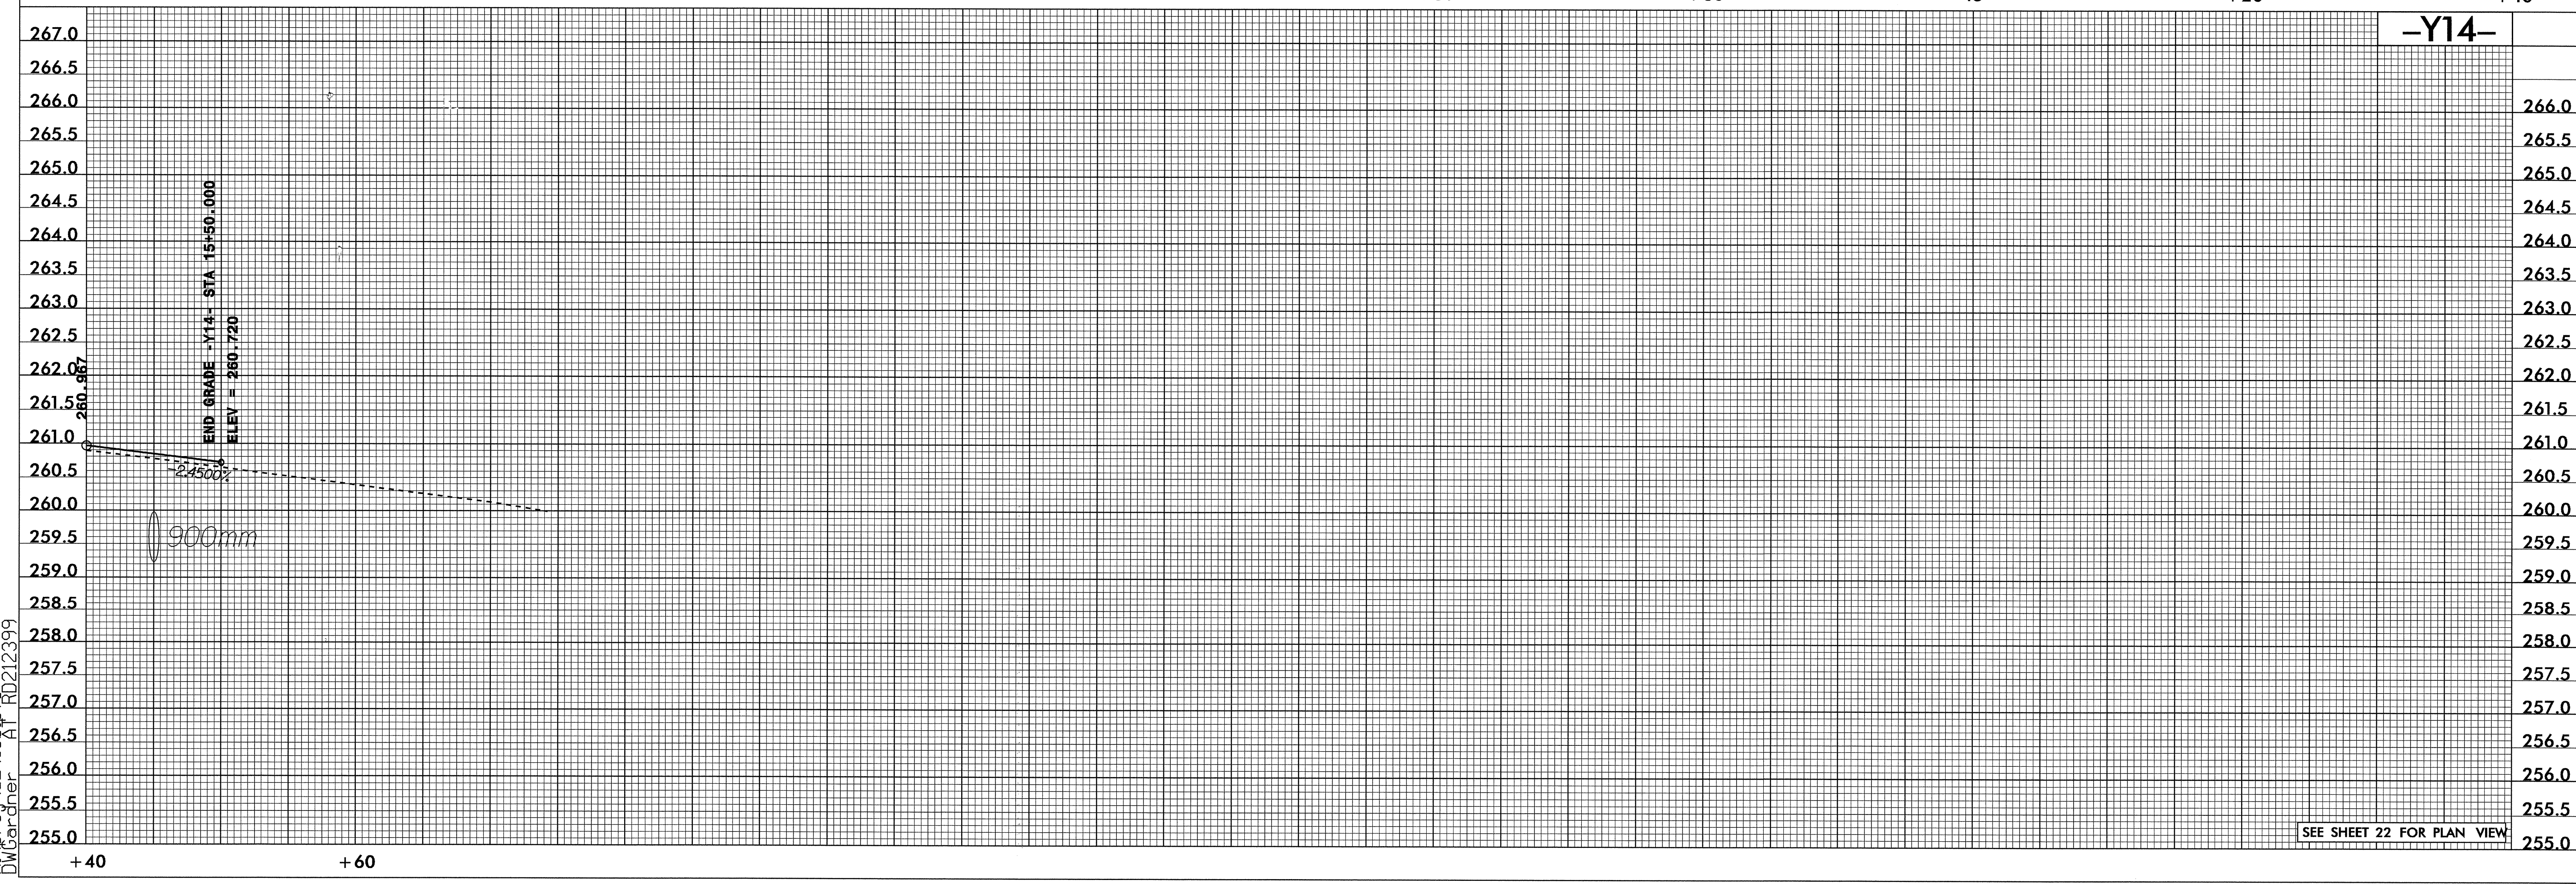

-Y14-

06-AUG-2004 10:36
 R:\proj\2913\pfl1
 DWGardner At RD212399