

PROJECT REFERENCE NO. U-2913B SHEET NO. 35

METRIC

ROADWAY DESIGN ENGINEER

HYDRAULICS ENGINEER

2.5 0 5

CONST. REV.



R / W REV.

10/20/04

14571

19775

10/20/04

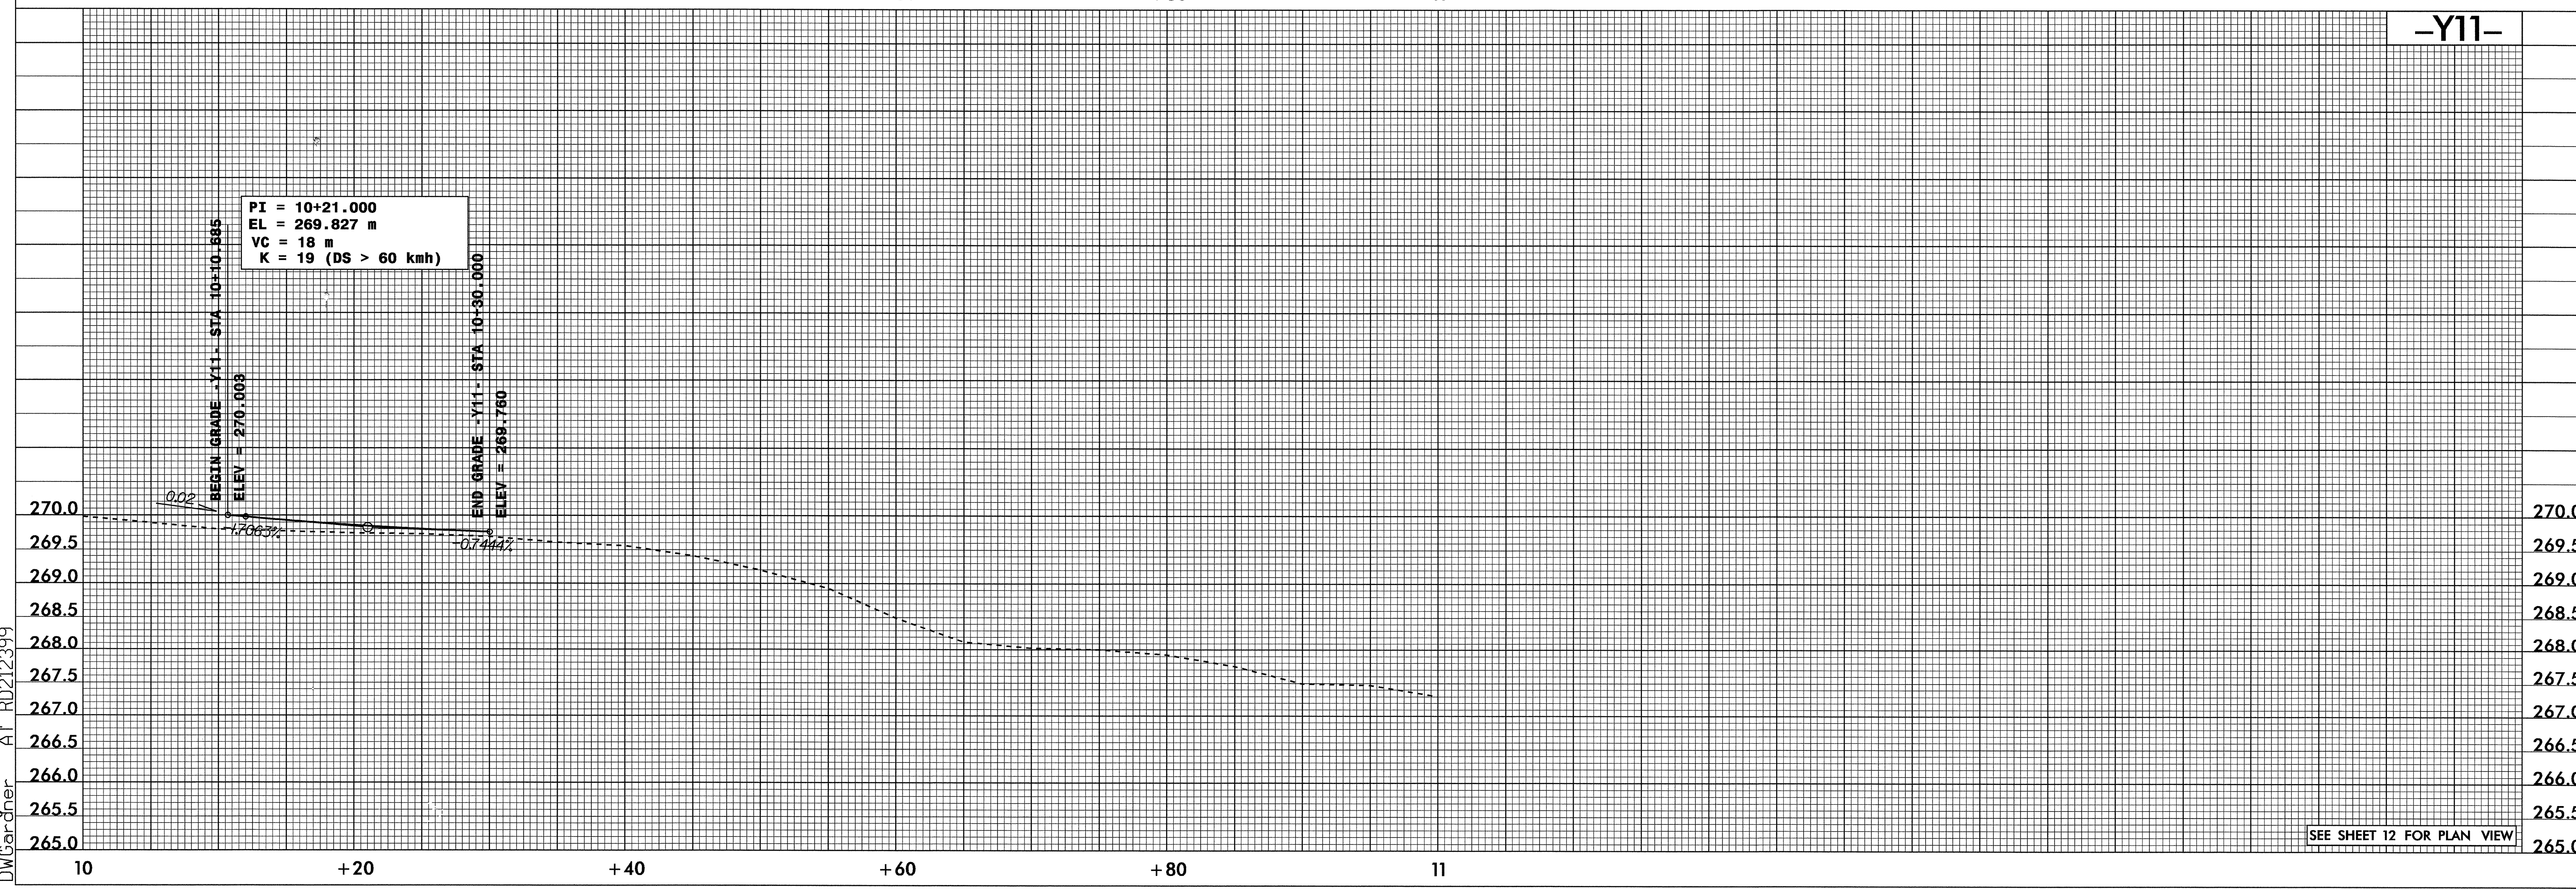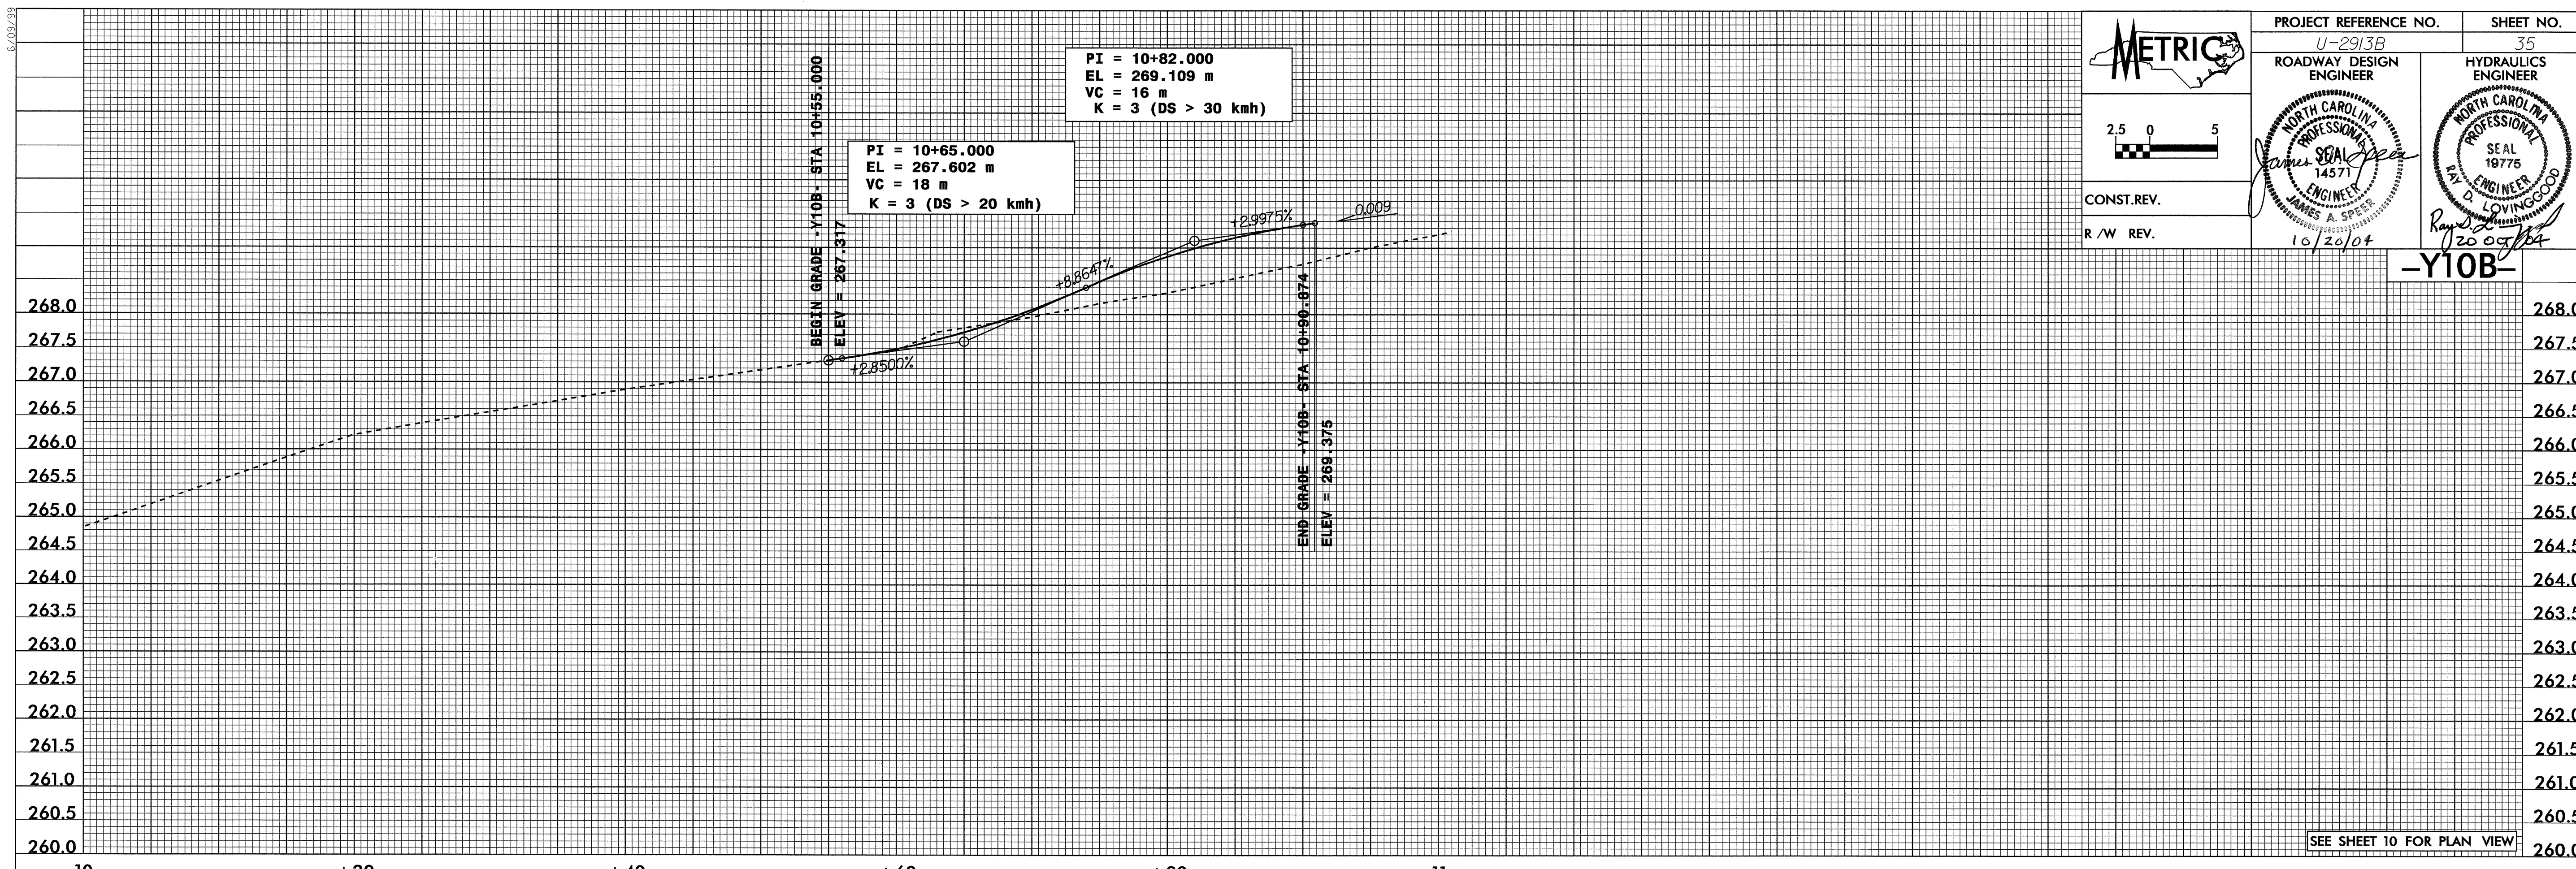

06-AUG-2004 10:35  
 P:\proj\29136\p11  
 DWGardner AT RD212399