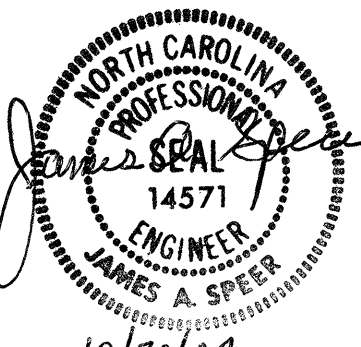

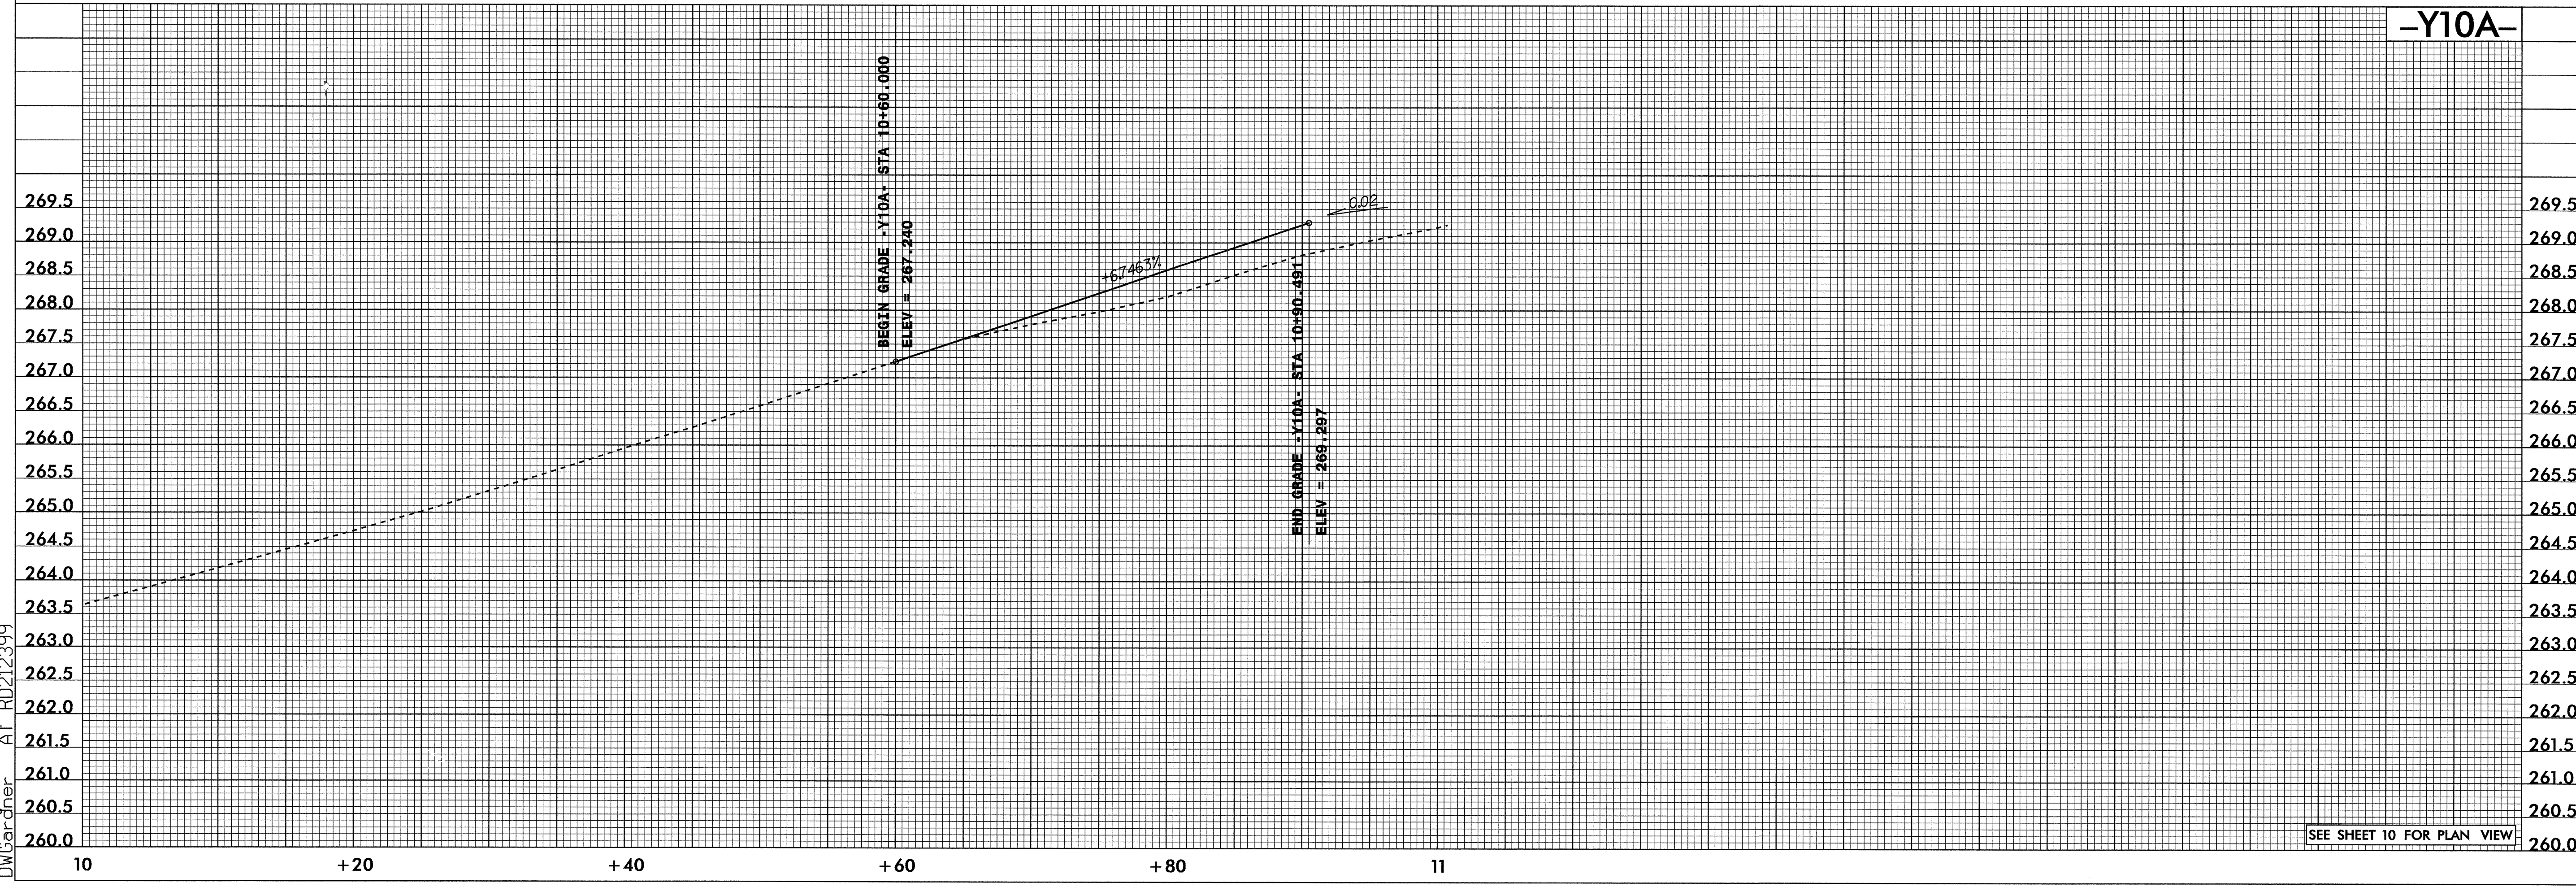
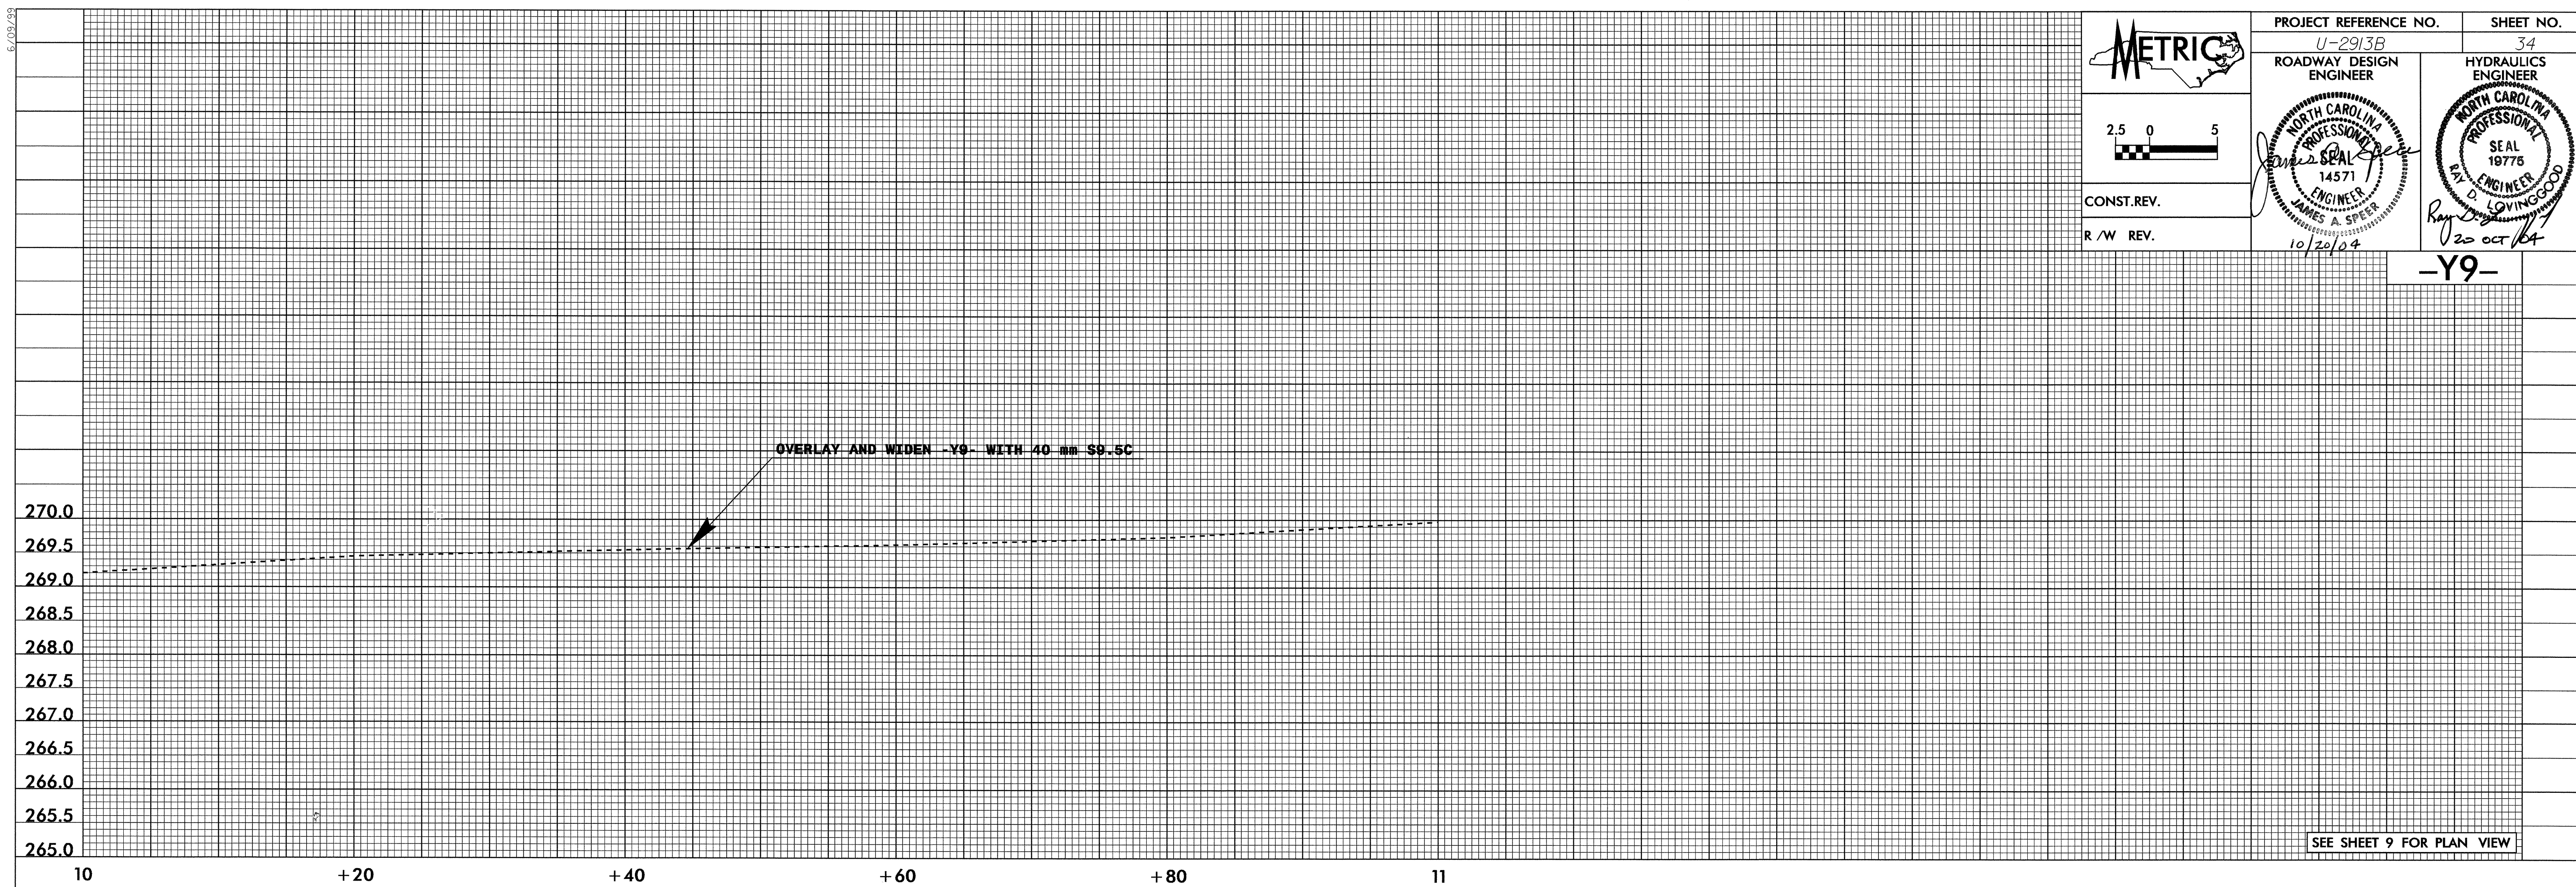
 2.5 0 5 CONST. REV. R /W REV.	PROJECT REFERENCE NO. U-2913B	SHEET NO. 34
	ROADWAY DESIGN ENGINEER	HYDRAULICS ENGINEER
	 10/20/04	 20 OCT 04



06-AUG-2004 10:35
 R:\proj\2913B\pfl\RD212399
 DWGardner