

**METRIC**

PROJECT REFERENCE NO. U-2913B SHEET NO. 32

ROADWAY DESIGN ENGINEER HYDRAULICS ENGINEER



CONST. REV. R /W REV.

10/20/04

14571 ENGINEER JAMES A. SPEER

19775 ENGINEER JAMES A. SPEER

10/20/04

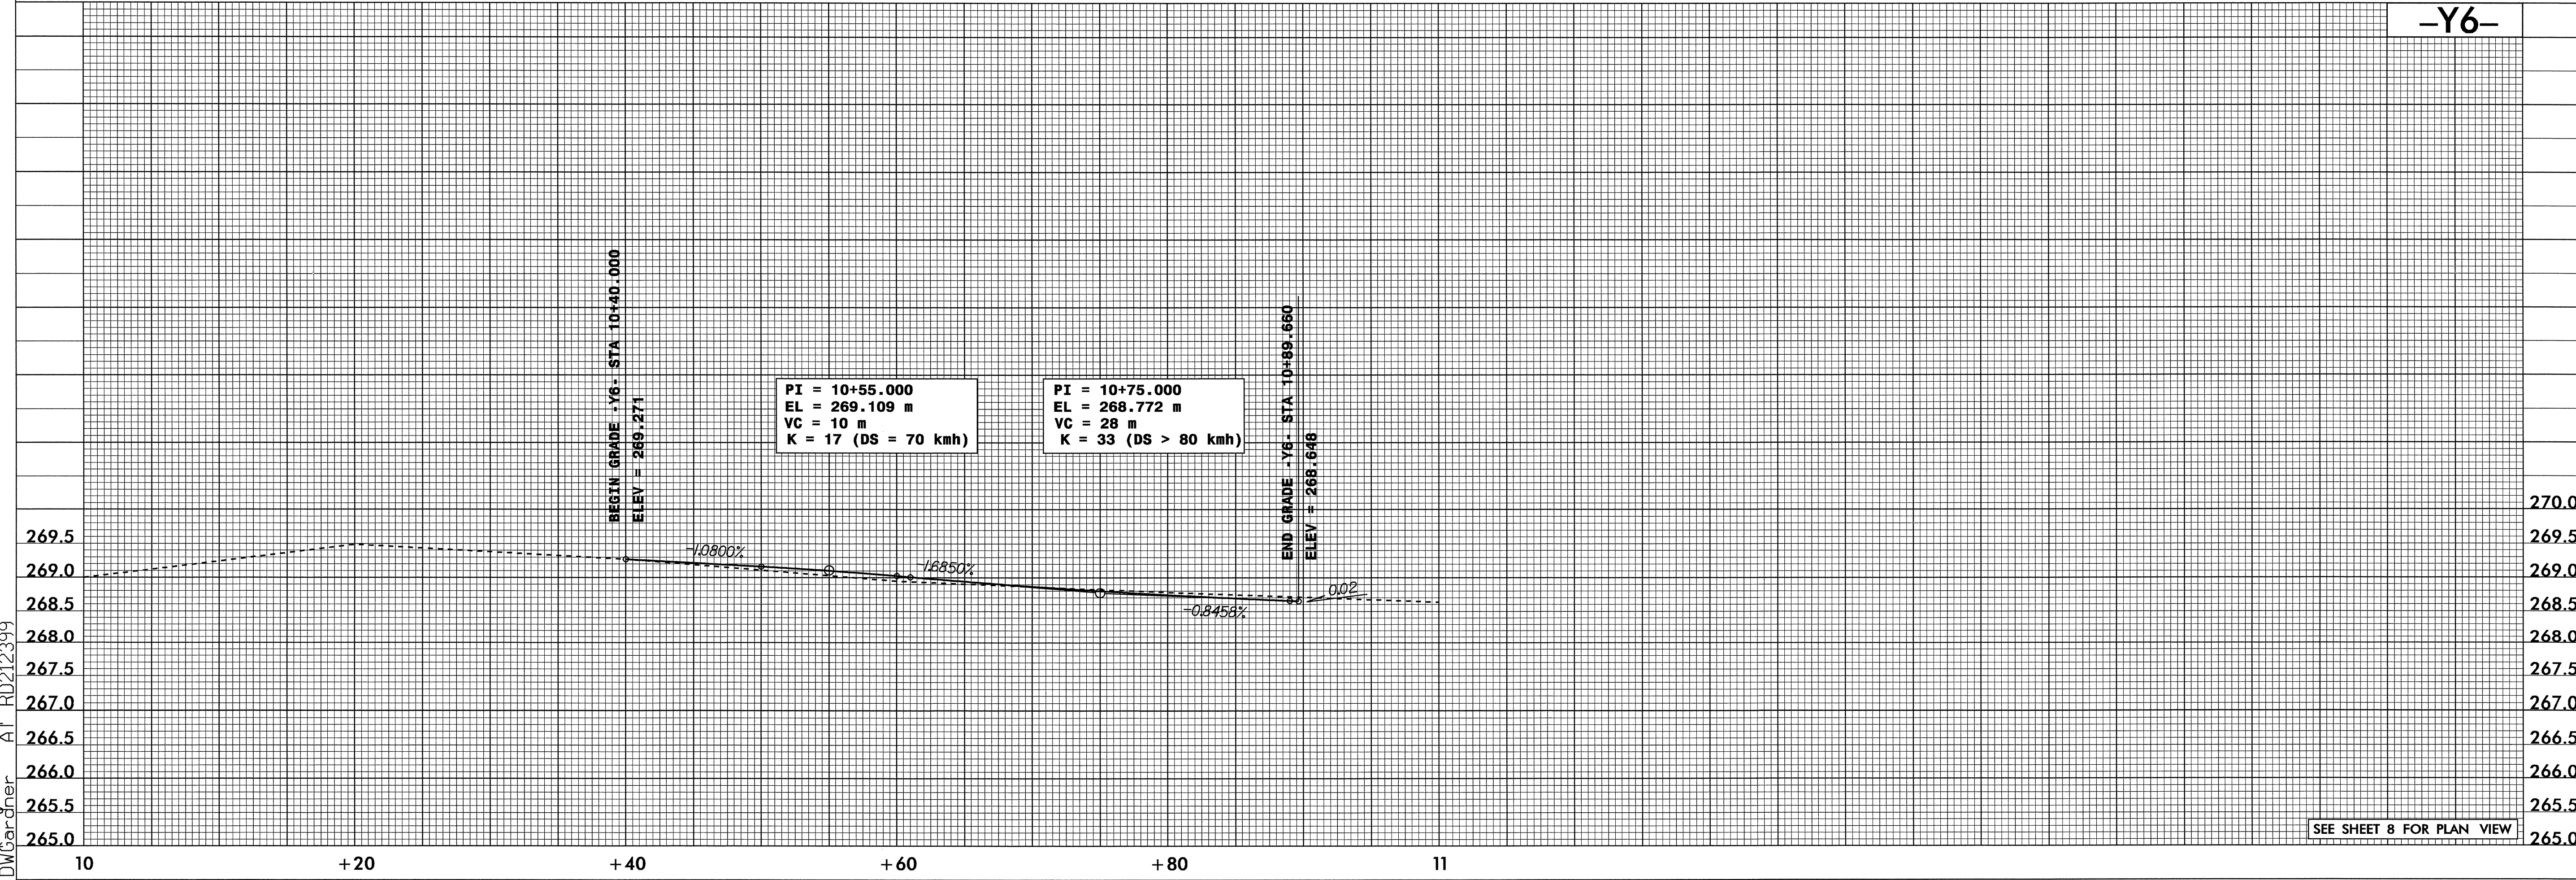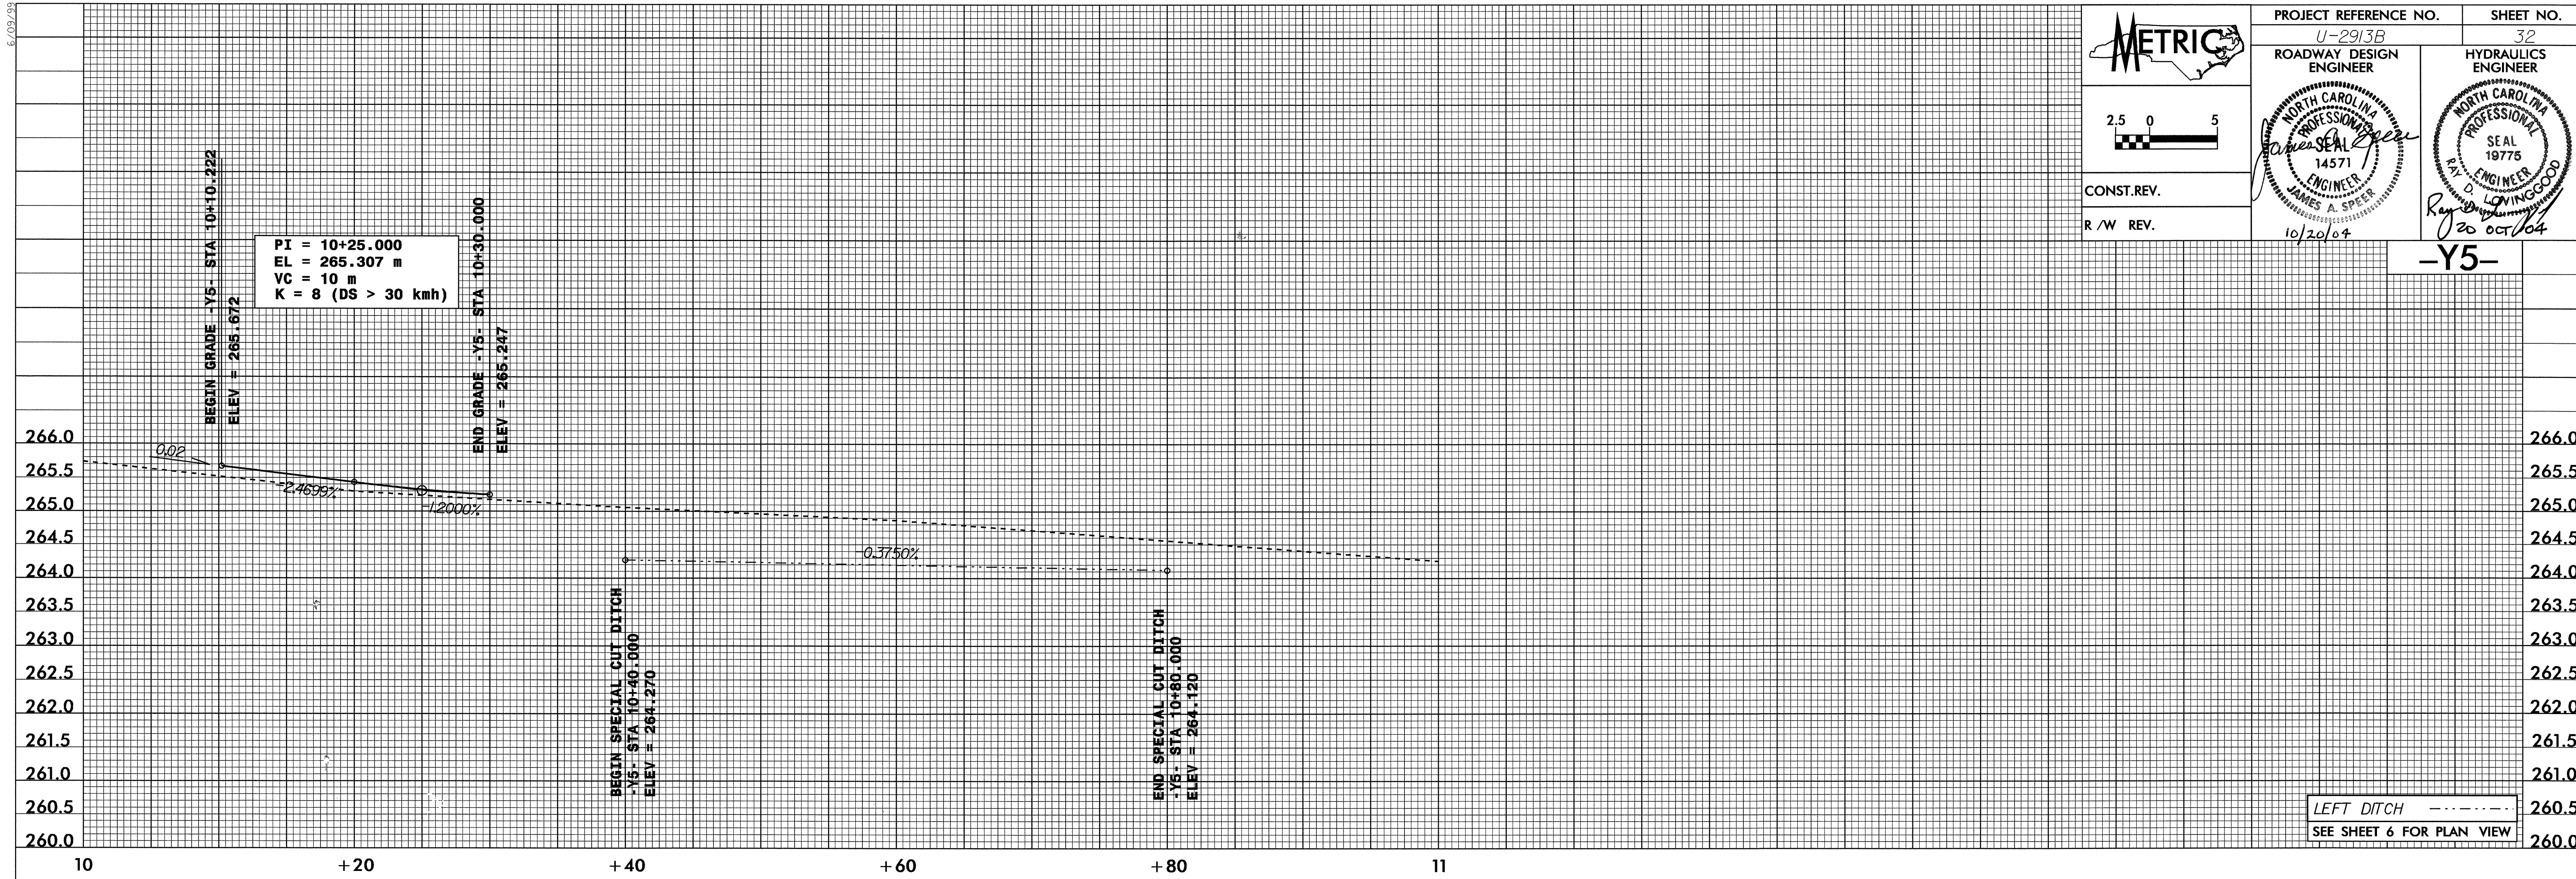

06-AUG-2004 10:34  
R:\proj\102913\pfl32\DWGardner At RD212399