



 2.5 0 5 CONST. REV. R / W REV.	PROJECT REFERENCE NO. U-2913B	SHEET NO. 31
	ROADWAY DESIGN ENGINEER 	HYDRAULICS ENGINEER 

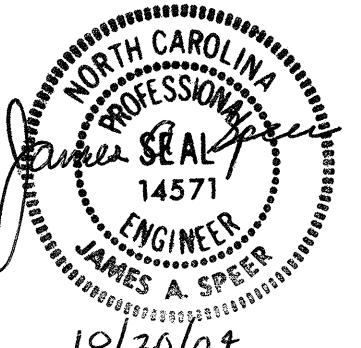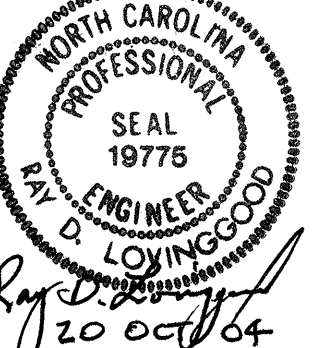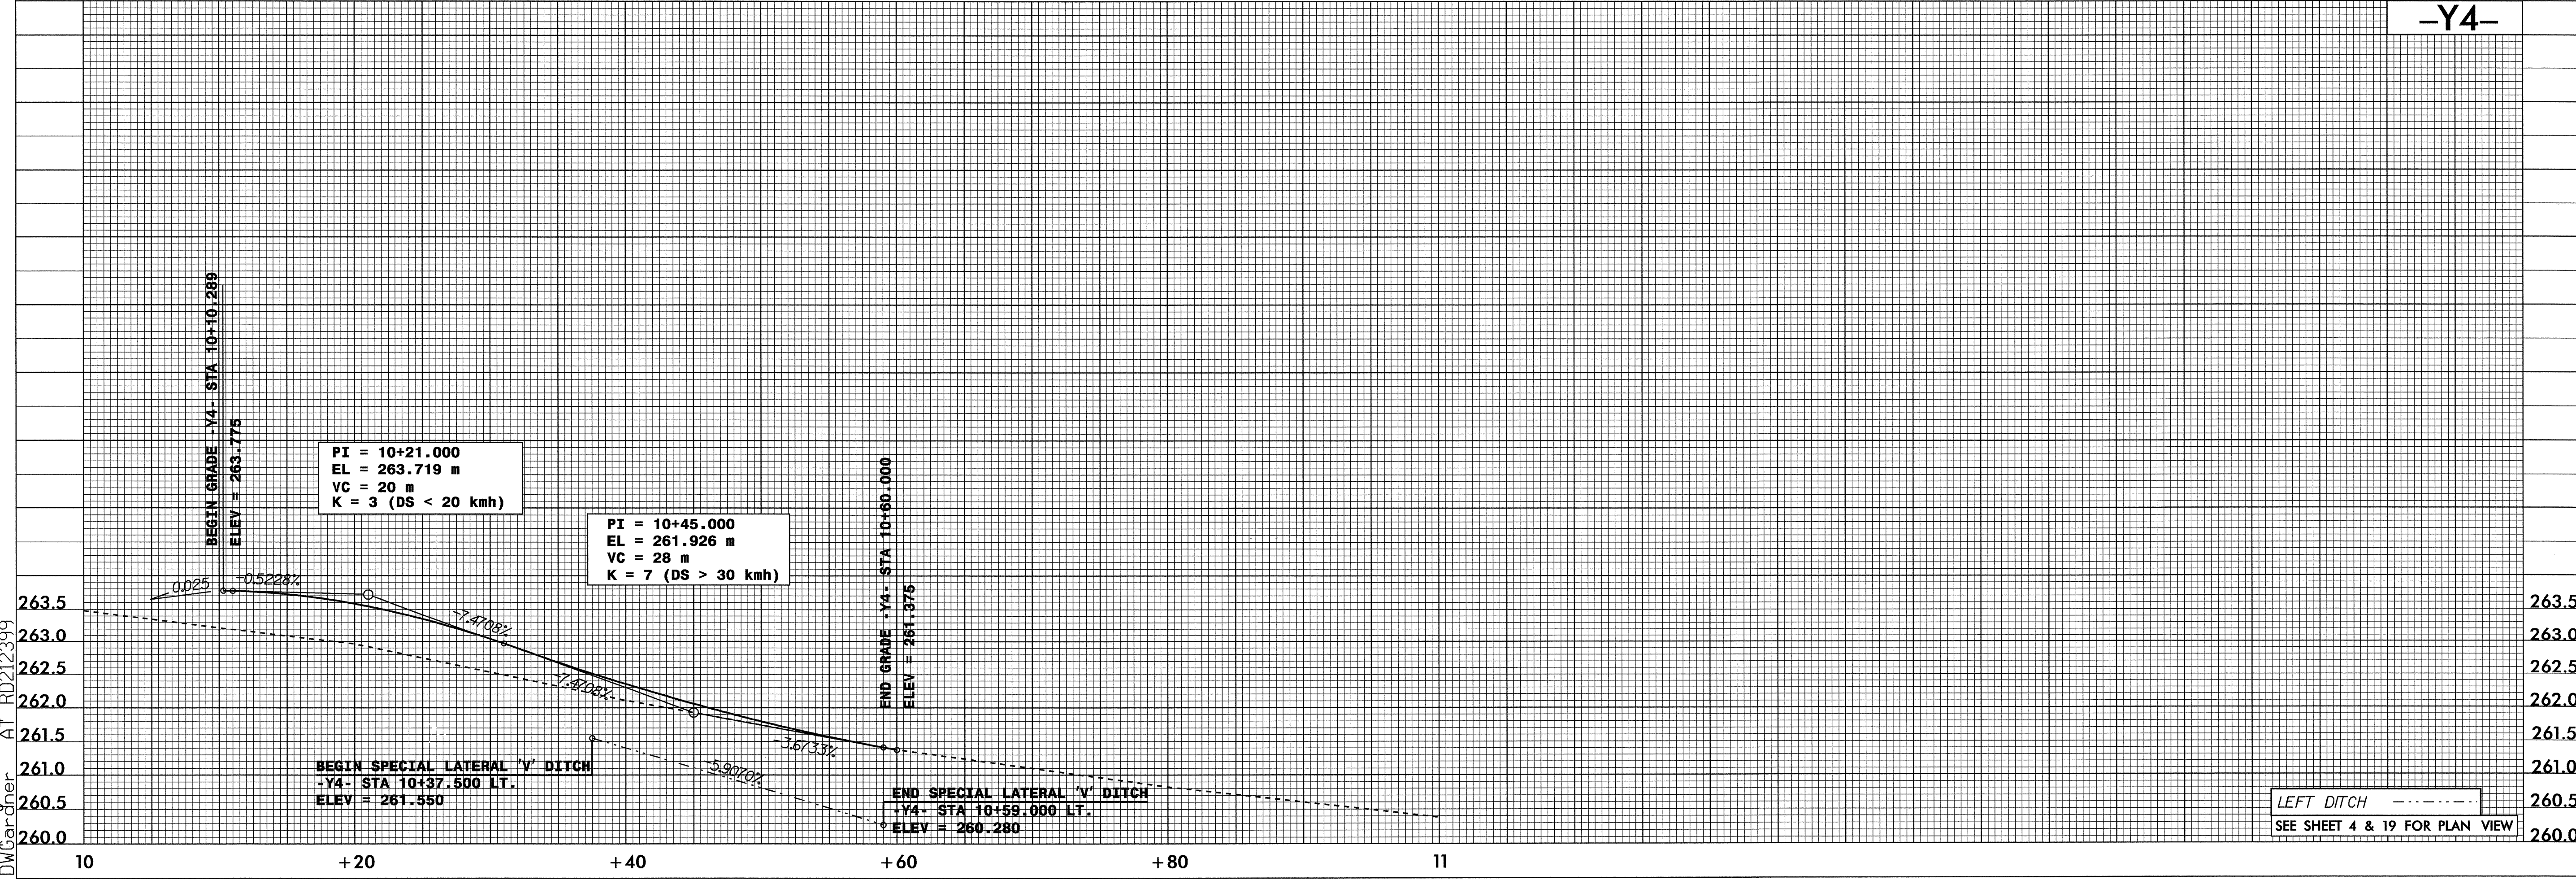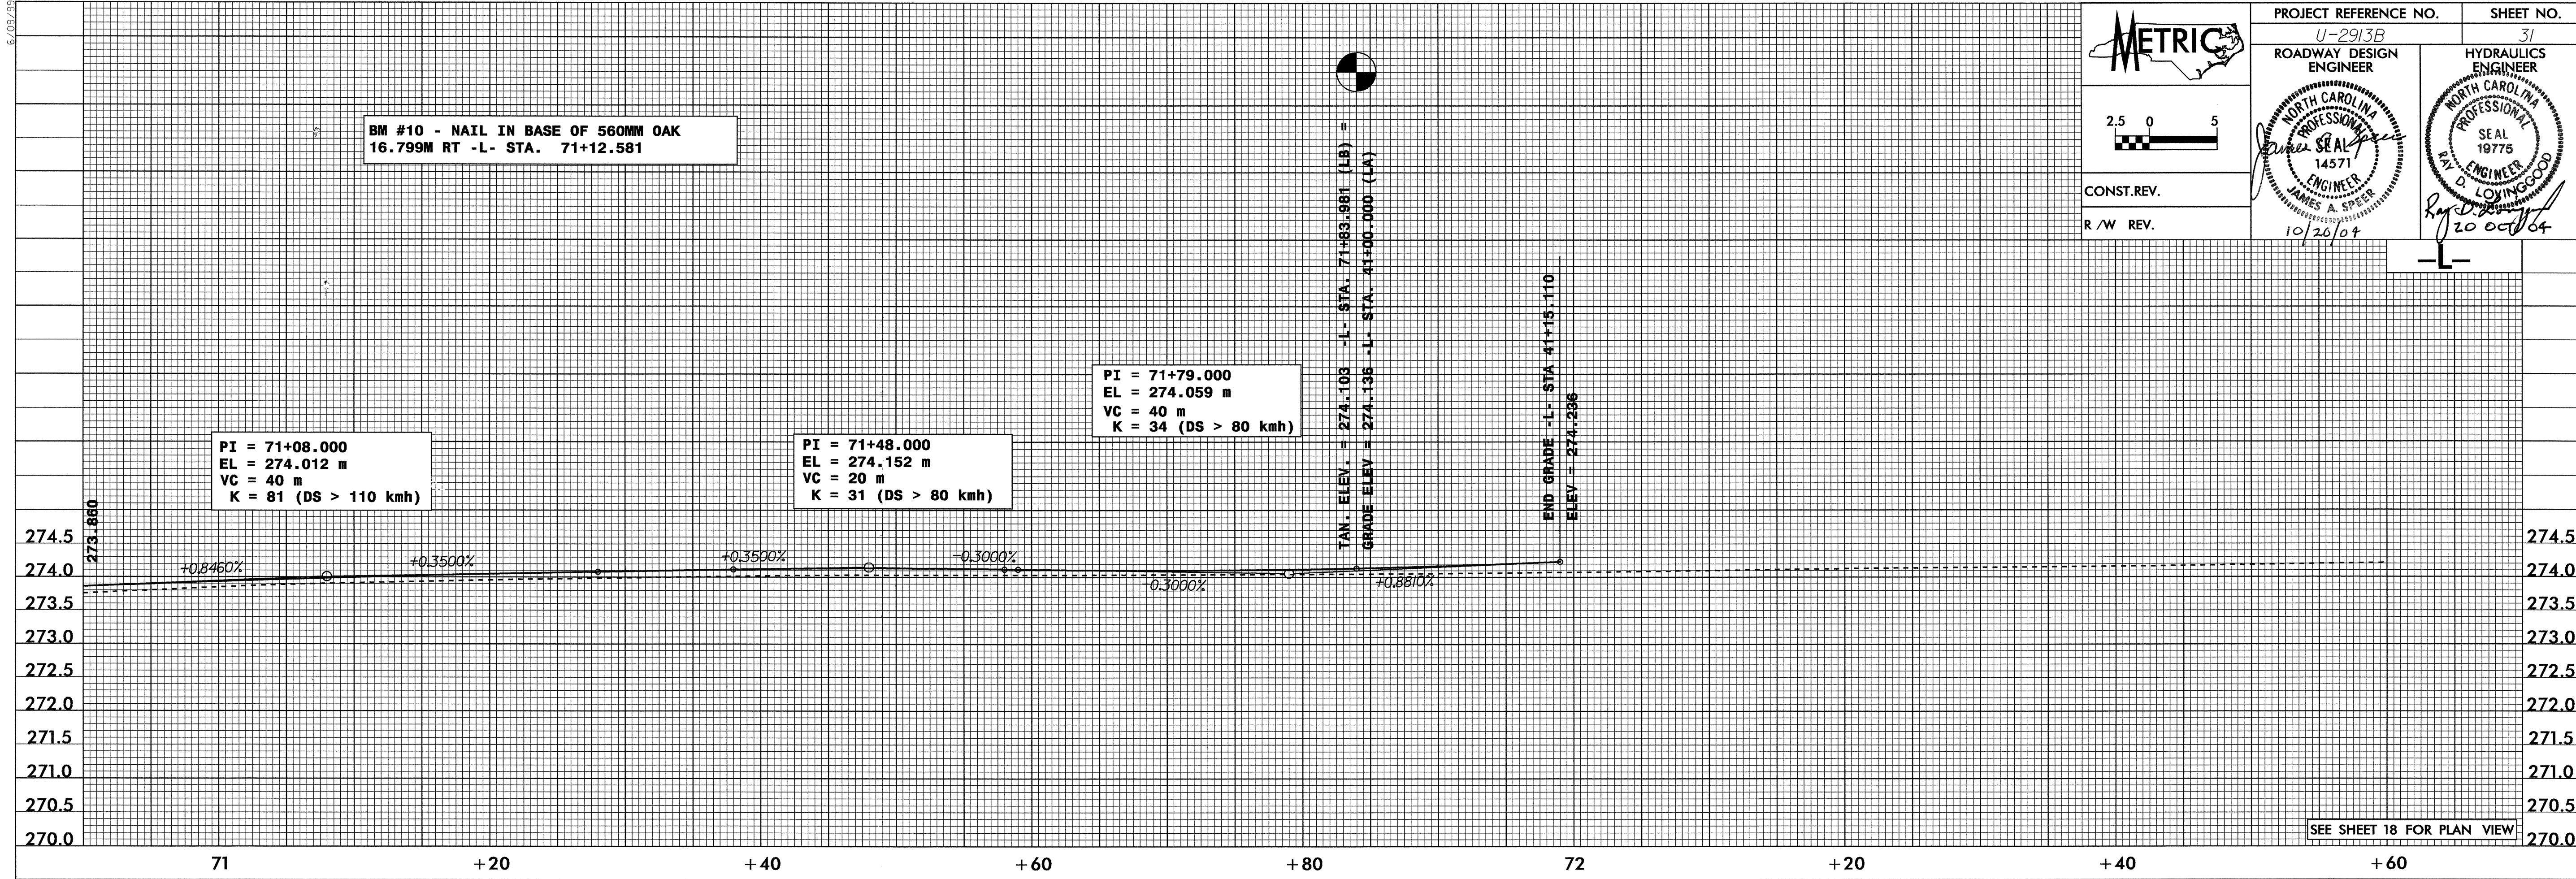

06-AUG-2004 10:34  
 P:\proj\vu2913b\pfl1  
 DWGardner At RD212399