

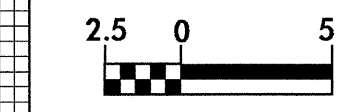


8/09/04

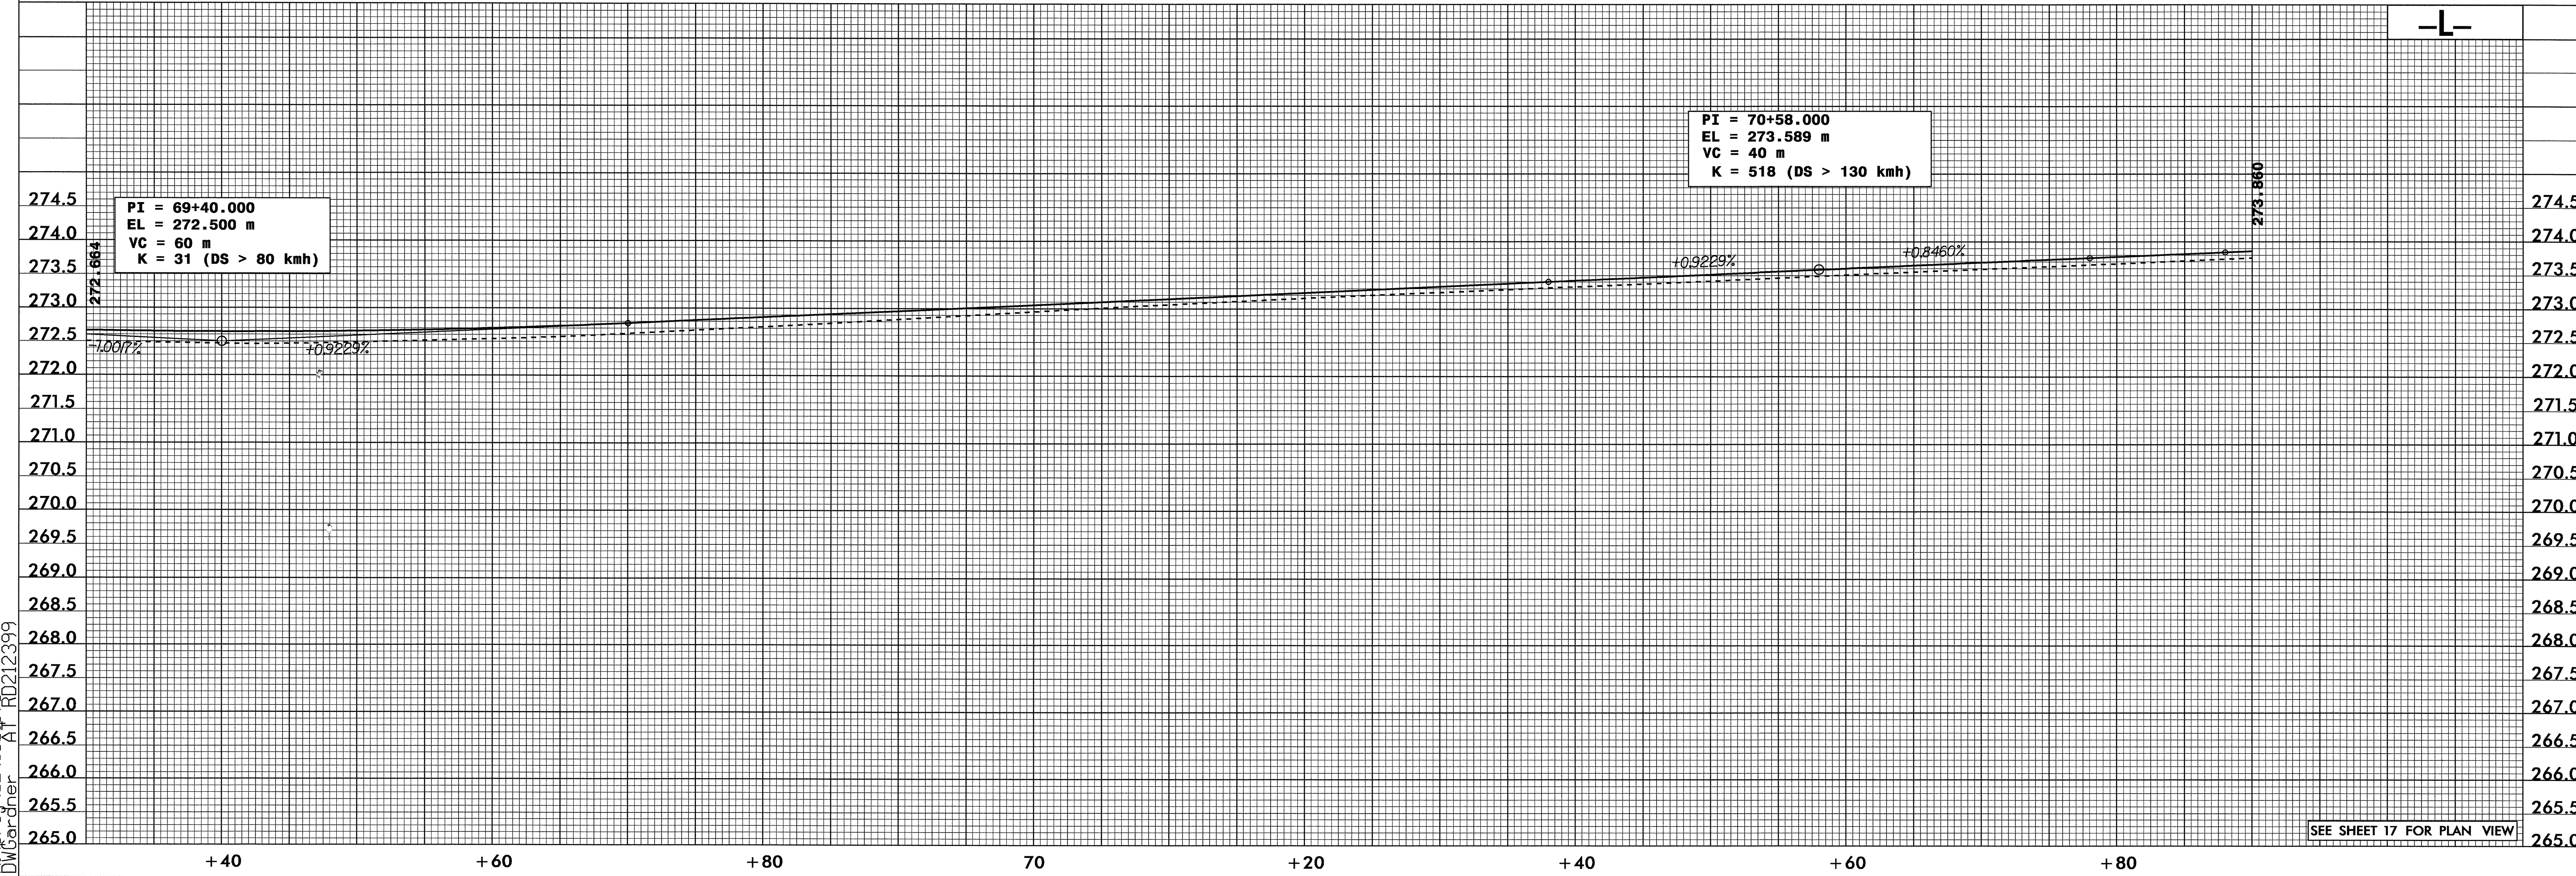

CONST. REV.
R / W REV.

PROJECT REFERENCE NO. U-2913B	SHEET NO. 30
ROADWAY DESIGN ENGINEER	HYDRAULICS ENGINEER
10/20/04	

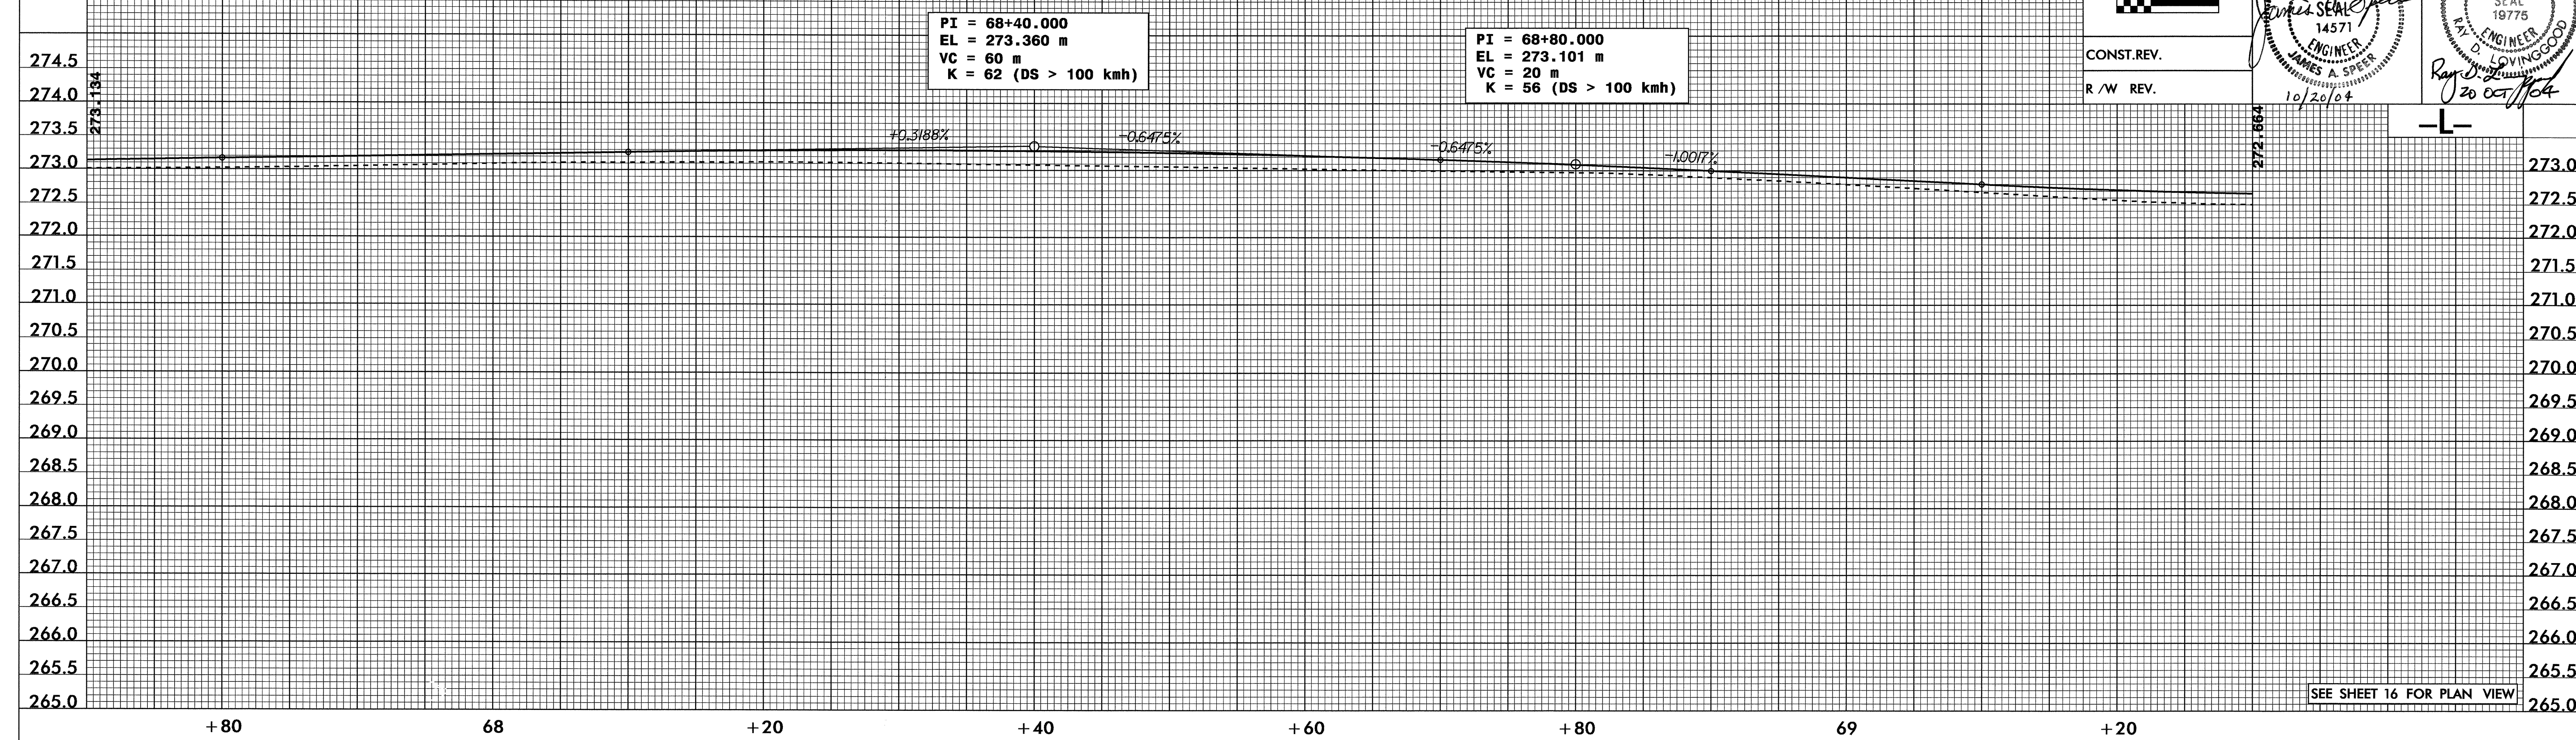

06-AUG-2004 10:34
R:\proj\2913b\pfl1
DWGardner At RD212399