
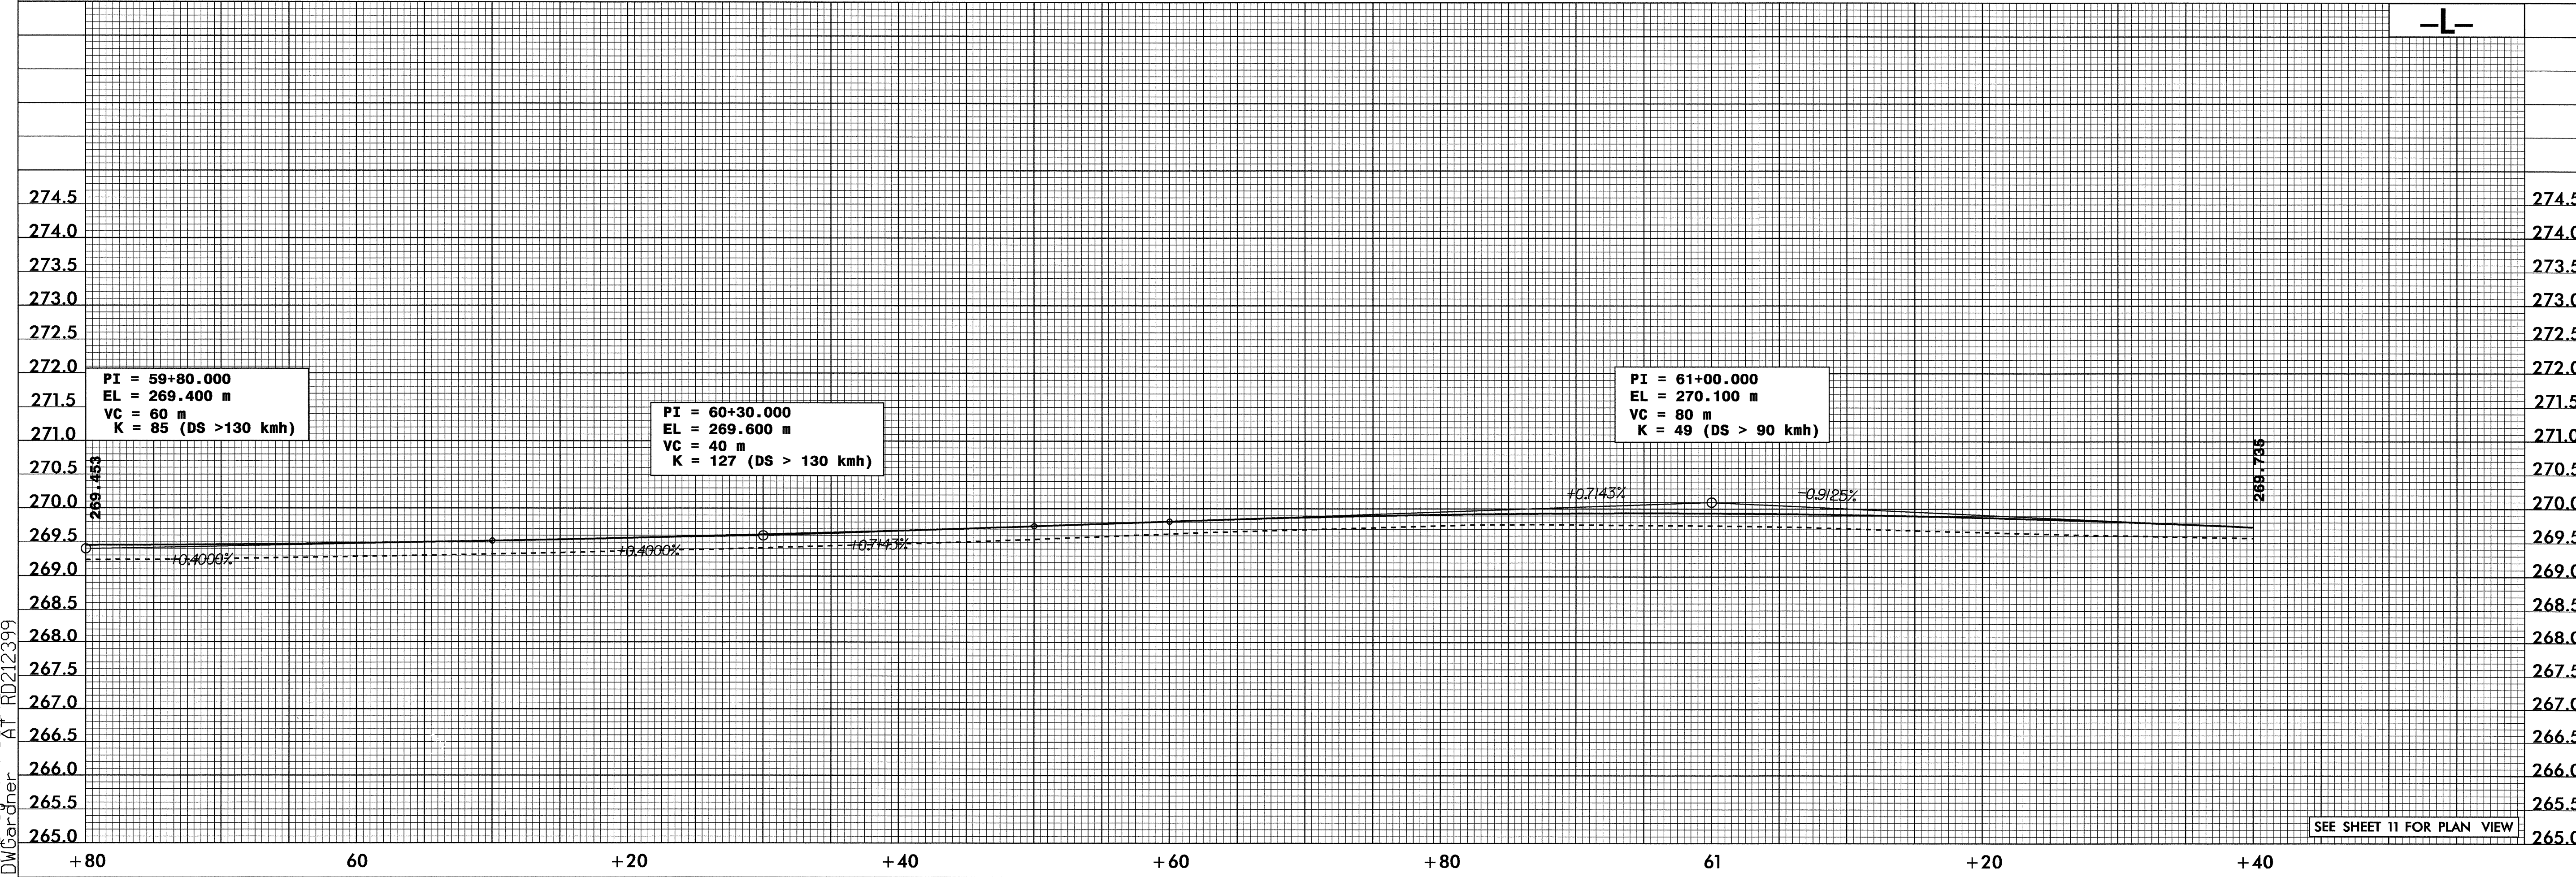


| | |
|--|--|
| PROJECT REFERENCE NO. U-2913B | SHEET NO. 27 |
| ROADWAY DESIGN ENGINEER | HYDRAULICS ENGINEER |
| <i>James A. Speed</i> NORTH CAROLINA PROFESSIONAL ENGINEER 14577 | <i>Ray D. Lowinggood</i> NORTH CAROLINA PROFESSIONAL ENGINEER SEAL 19775 |
| CONST. REV. | |
| R / W REV. | |

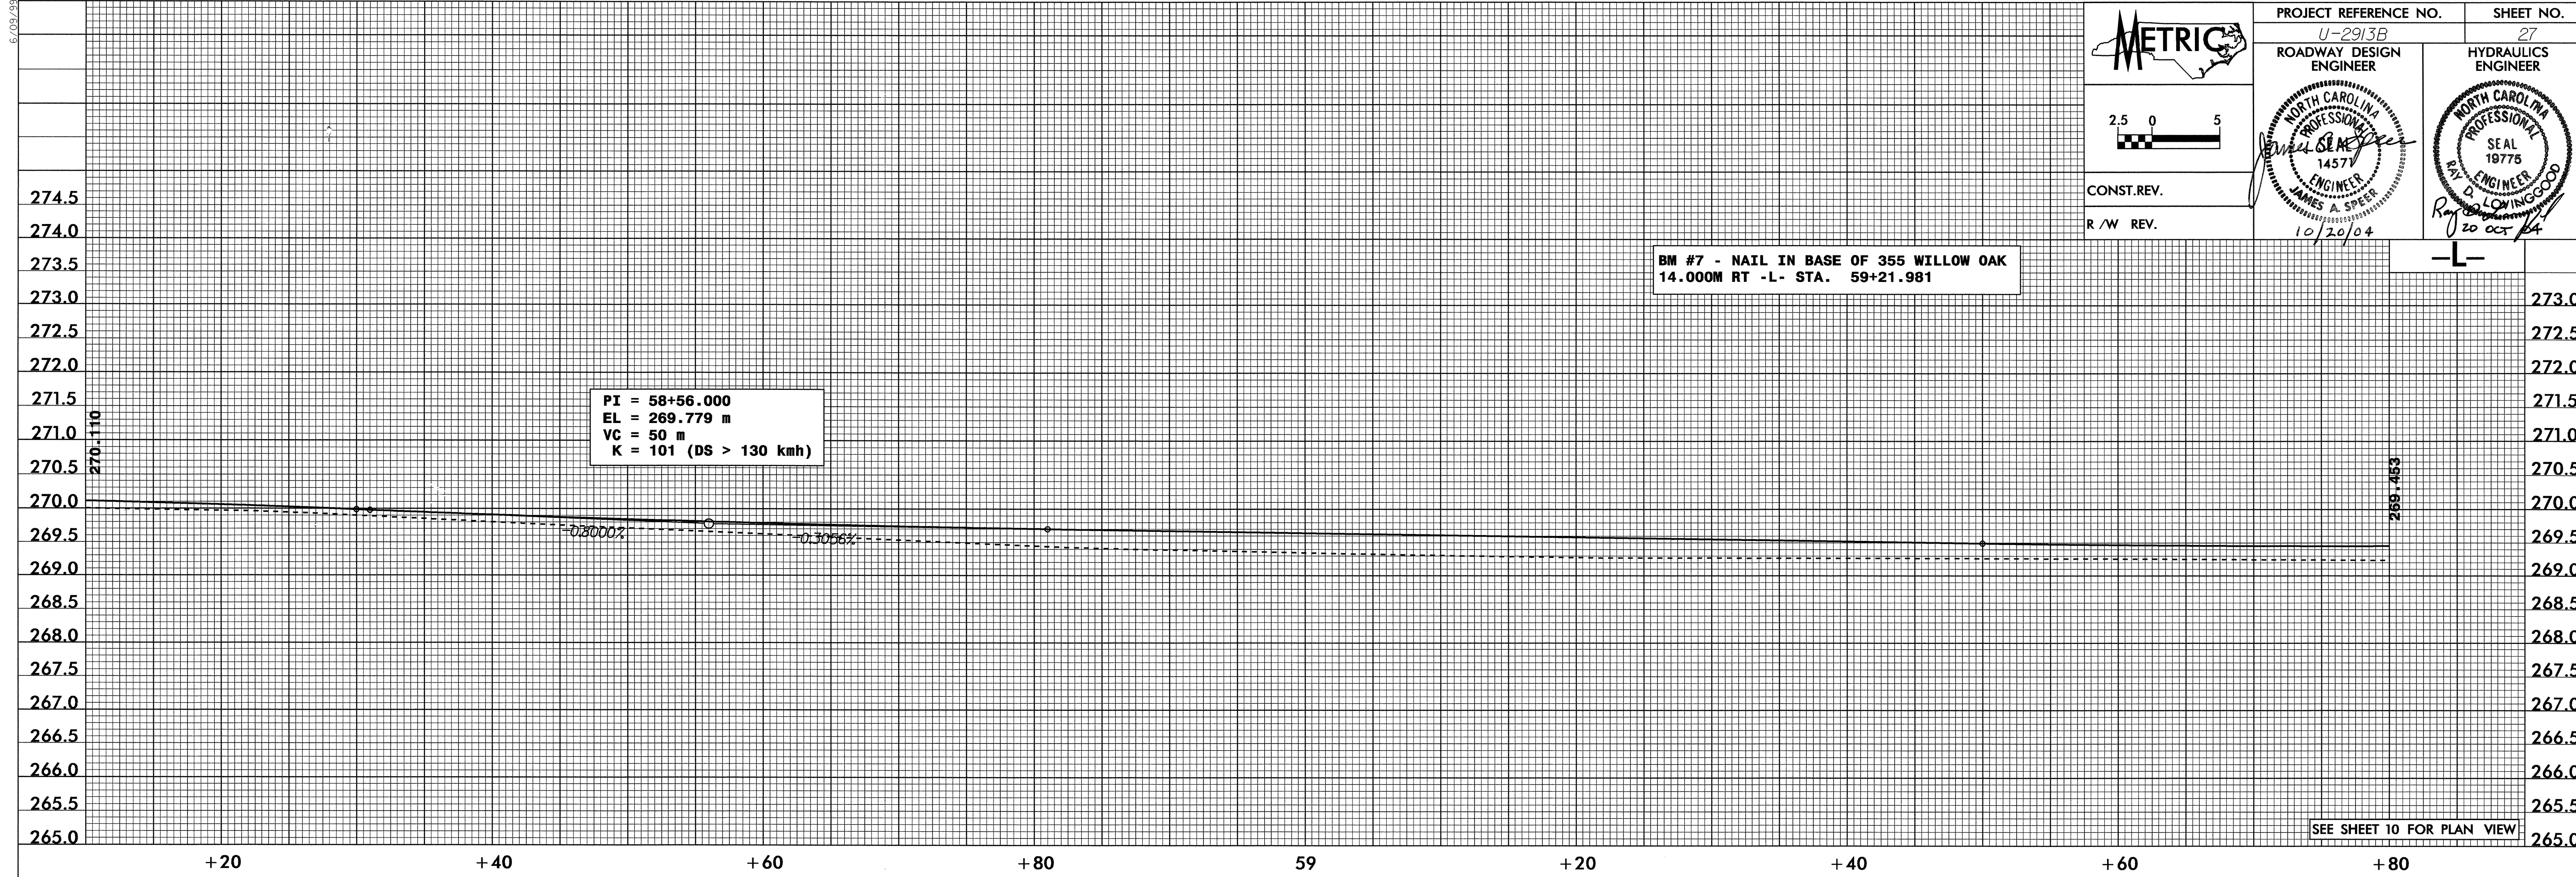

06-AUG-2004 10:31
 R:\proj\2913b\pfl
 DWGardner At RD212399