


**METRIC**

CONST. REV.  
R / W REV.

PROJECT REFERENCE NO. U-2913B	SHEET NO. 24
ROADWAY DESIGN ENGINEER	HYDRAULICS ENGINEER
<i>James A. Speer</i> NORTH CAROLINA PROFESSIONAL ENGINEER SEAL 14571 10/20/04	<i>Ray D. Lovingsgood</i> NORTH CAROLINA PROFESSIONAL ENGINEER SEAL 19775 10/20/04

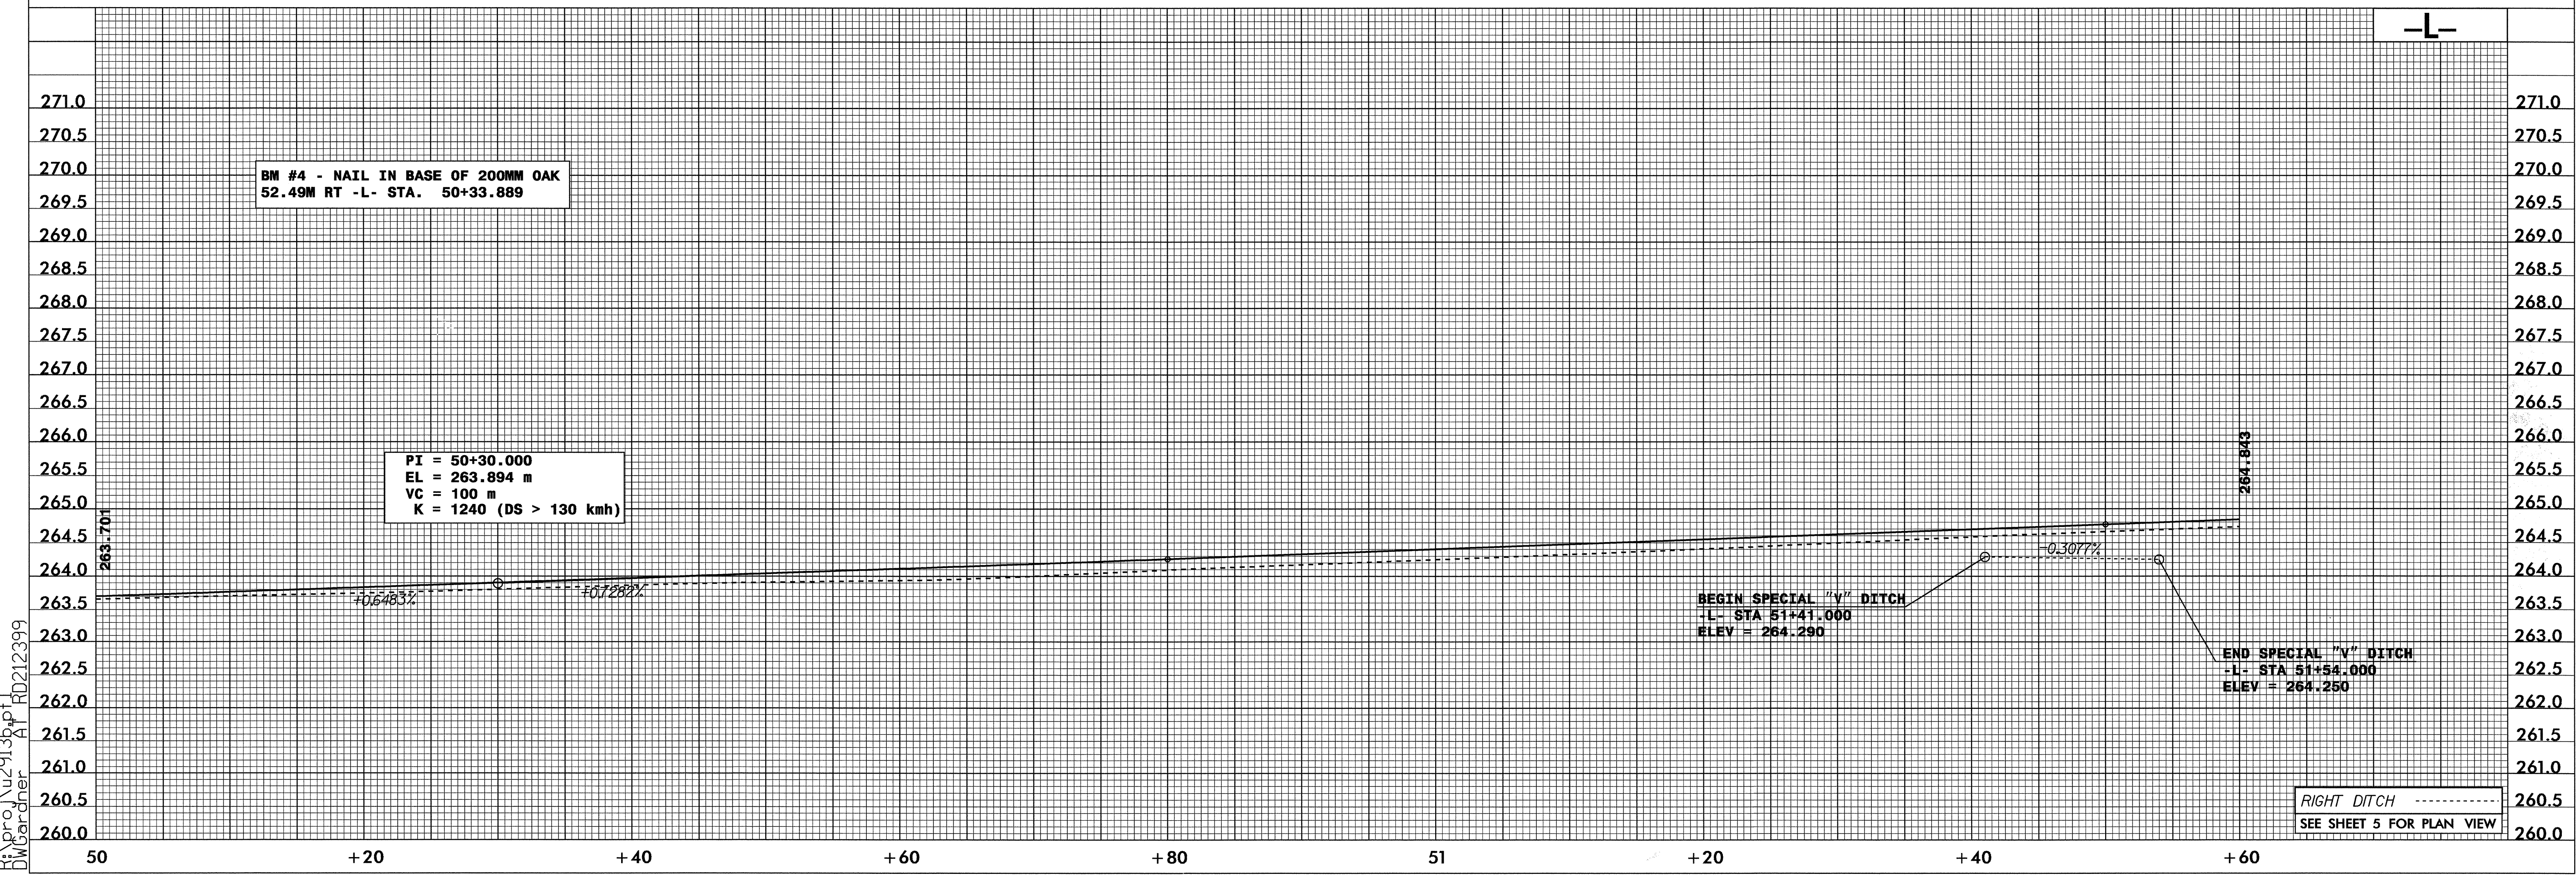

6/09/03  
 06-AUG-2004 10:30  
 P:\proj\2913B\pfl1  
 DWGardner At RD212399