

METRIC




PROJECT REFERENCE NO. U-2913B SHEET NO. 19
 R/W SHEET NO.

ROADWAY DESIGN ENGINEER
 HYDRAULICS ENGINEER

CONST. REV.
 R/W REV.

10/20/04

10/20/04

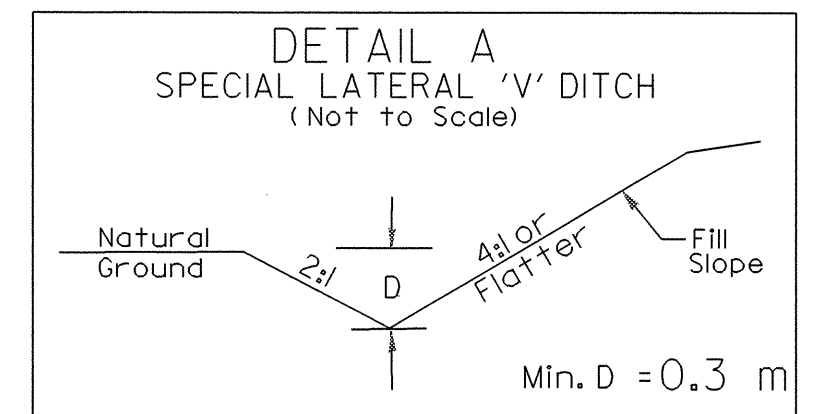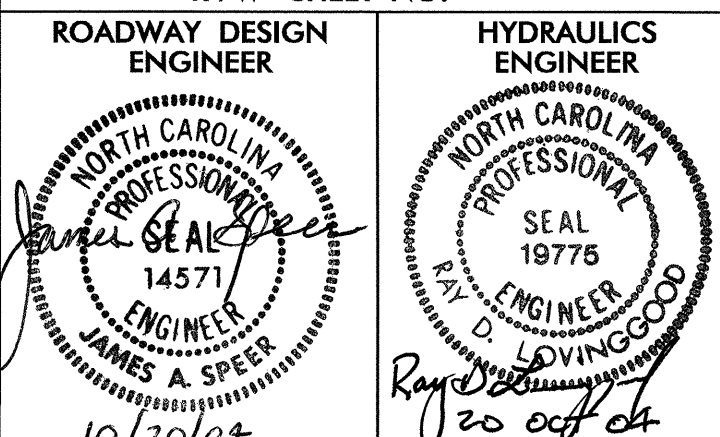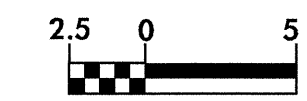

FROM -Y4- STA 10+39 LT TO 10+59 LT

JAMES & DOROTHY YASKIEWICZ
 DB 3487 PG 1911-1912
 6459 SM (DMD)

JAMES & CAROLE MERRITT
 DB 2789 PG 950
 6226 SM (DEED)

MATCH-LINE -Y4- STA 10+45 SEE SHEET 4


END PAVING
 -Y4- STA 10+60.000
 @ EXIST. RW
 13.000m (42.65')

END CONST.
 -Y4- STA 10+67.000

-Y4-
 PI Sta 10+70.217
 D = 5° 43' 45.8" (LT)
 L = 59.998
 T = 30.024
 R = 600.000
 SE = SEE PLANS

4

ARTHUR & MADELEINE COSTANTINI
 DB 3365 PG 504
 4553 SM (DMD)

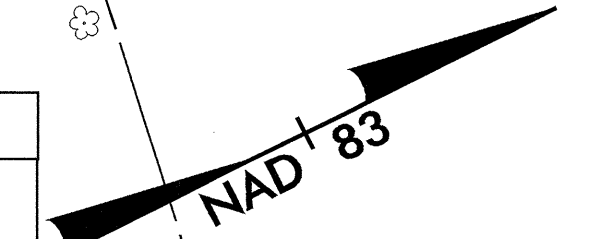

NOTE: CONSTRUCTION LIMITS WILL BE CONTAINED WITHIN RW AND EASEMENTS PURCHASED UNDER TIP PROJECT U-2913A. THERE WILL BE NO ADDITIONAL CLAIMS ON PARCEL 1 (JAMES & JUNE STANCIJ) FOR TIP PROJECT U-2913B.

SEE SHEET 31 FOR -Y4- PROFILE

REVISIONS

8/17/03
 19-OCT-2004 10:39 AM
 2004/10/20 10:39 AM
 RD212399