

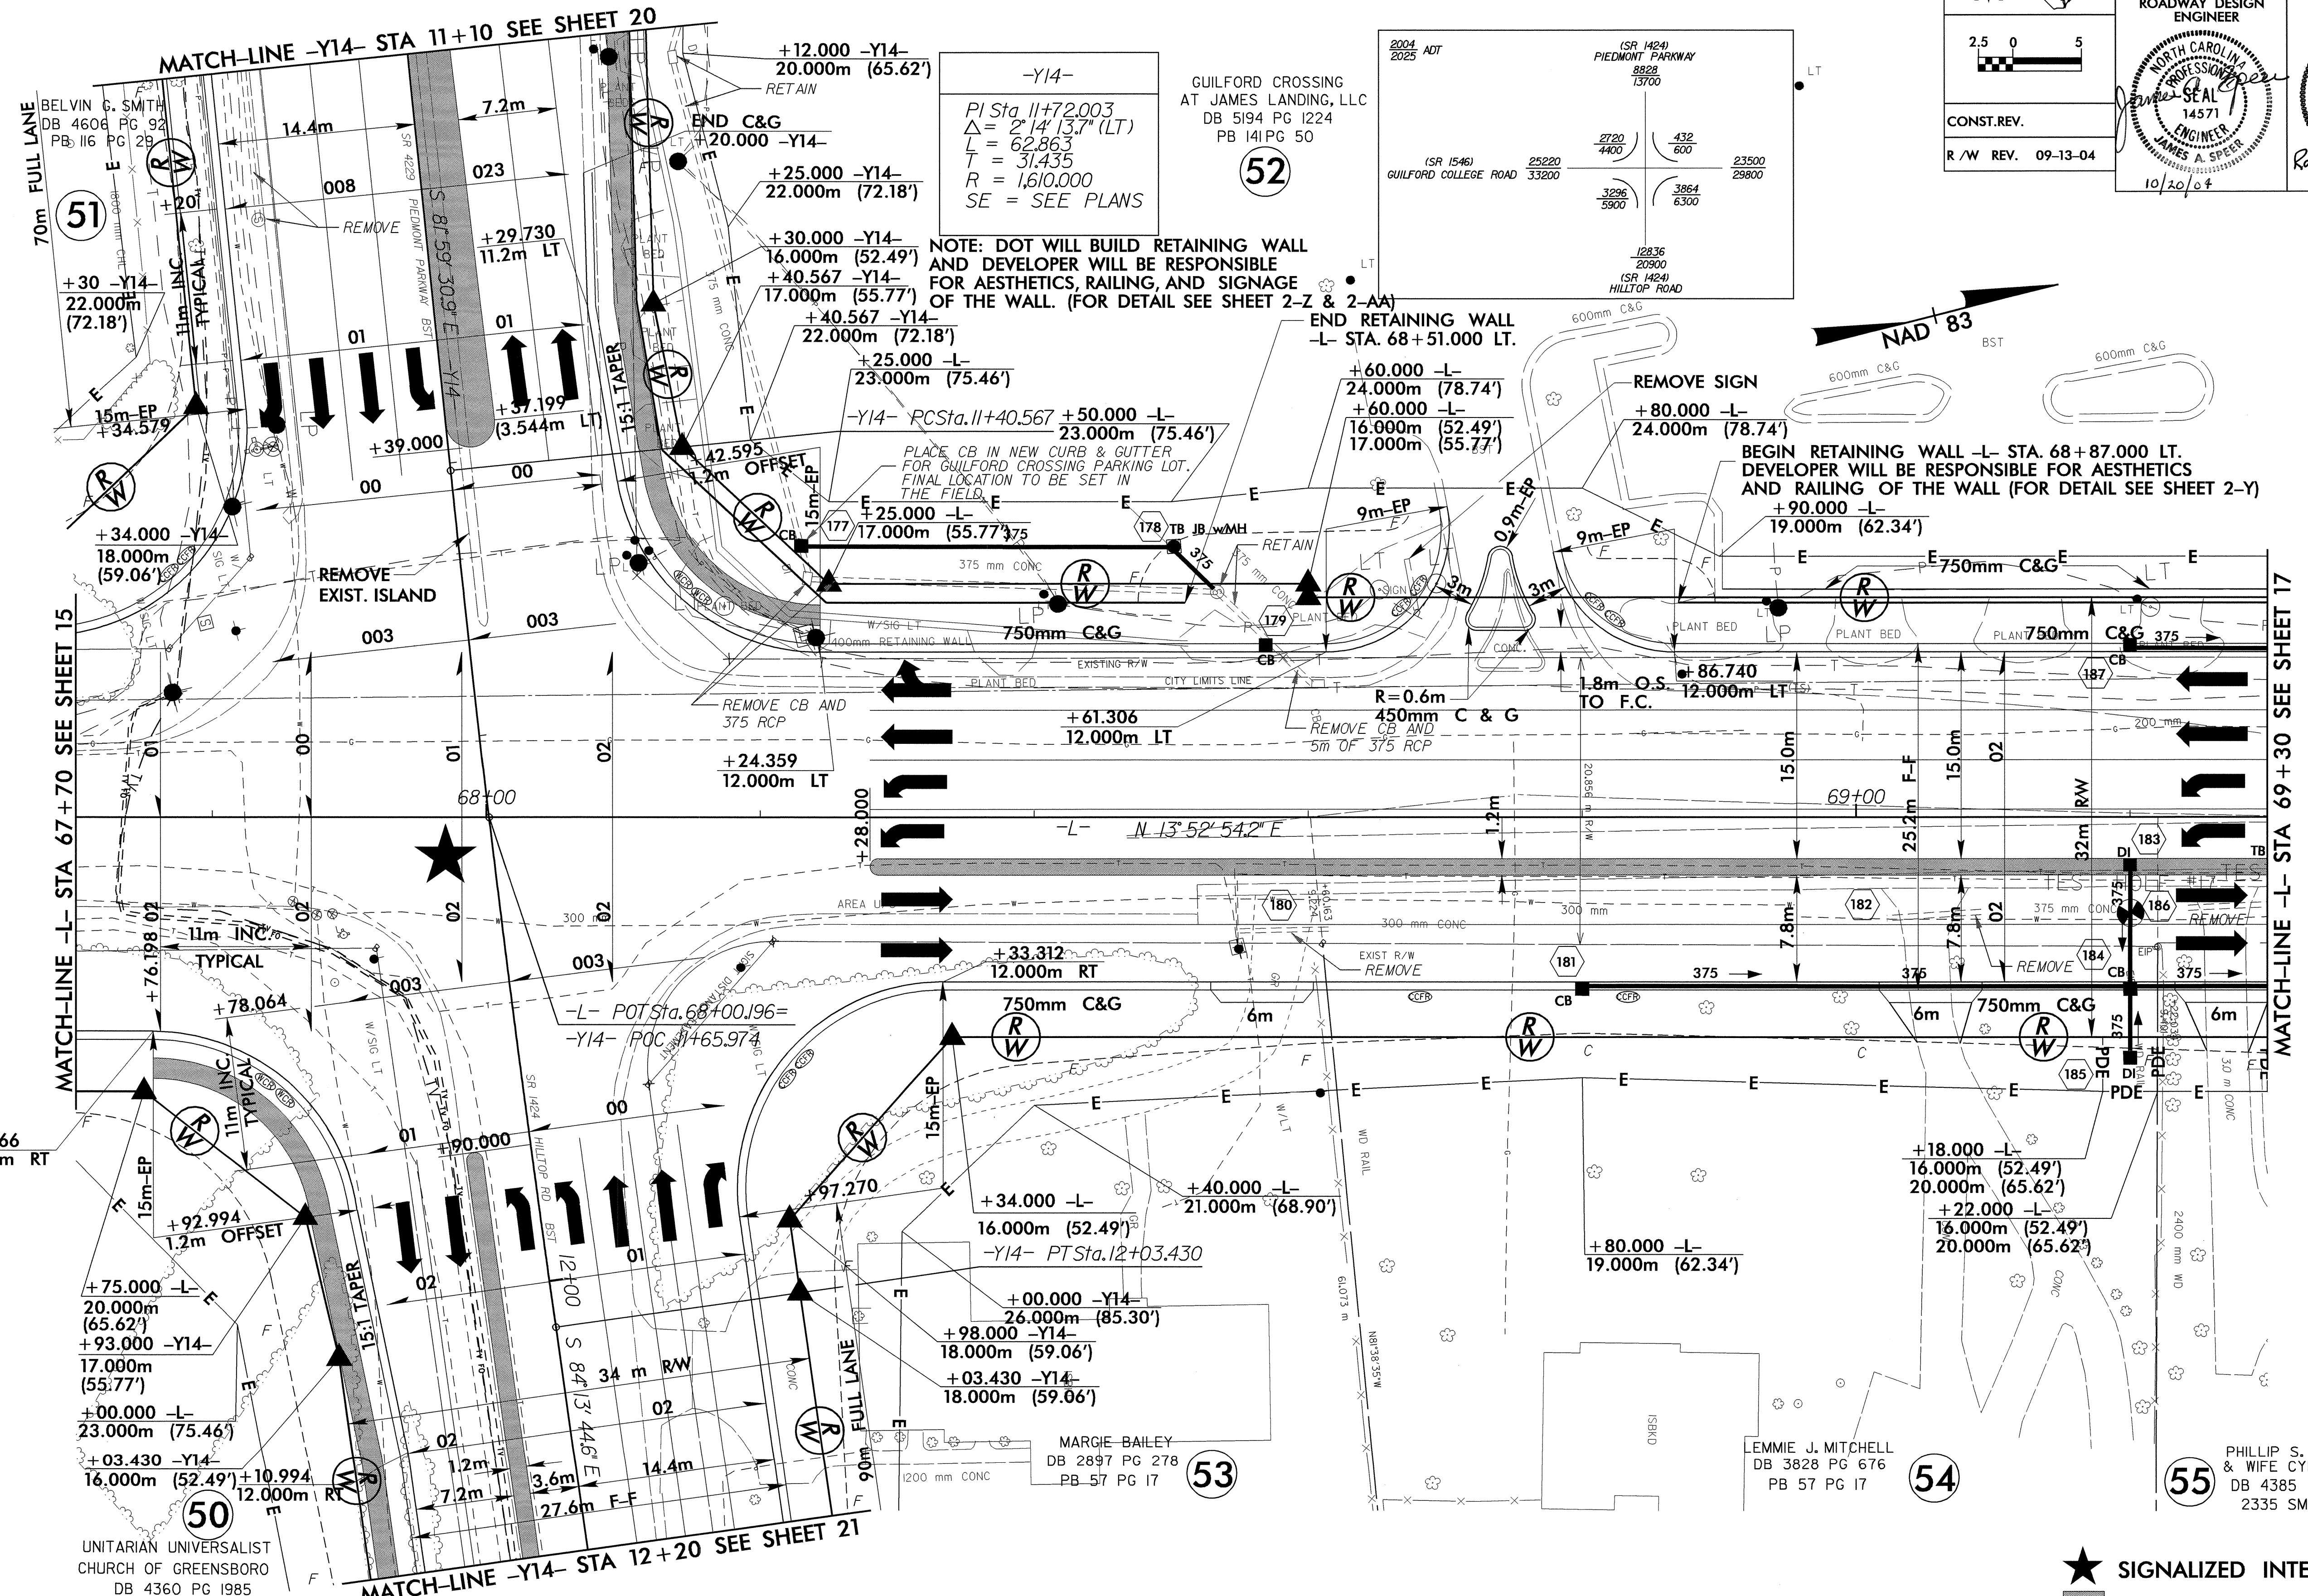
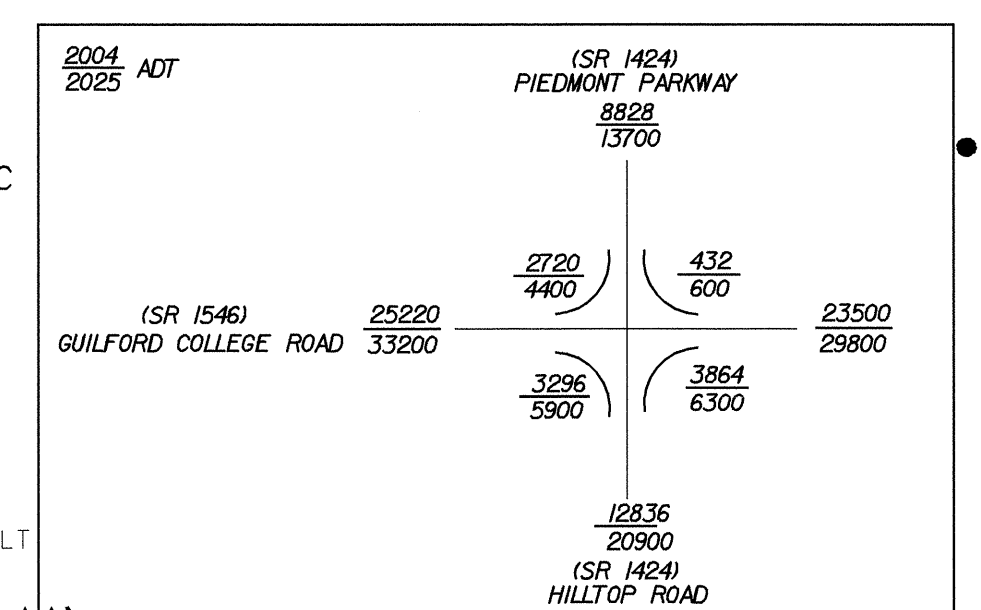


8/17/98

98-OCT-2004 15:40
S:\2913B\RD212399

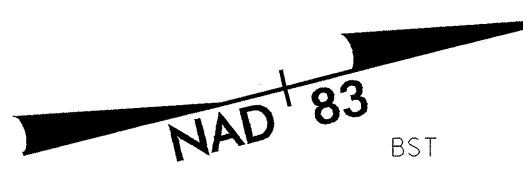

REVISIONS

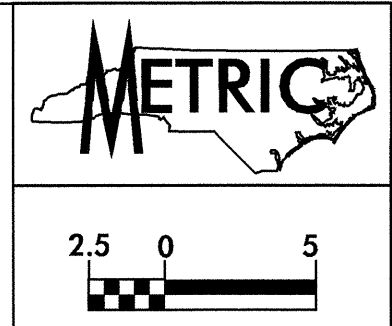

NOTE: BEGIN 1.5m CONC. SIDEWALK -Y14- STA. 11+79.833 RT.

NOTE: FACE OF RETAINING WALL @ BACK OF BERM

NOTE: SIGNAL IS PART OF HIGH POINT SIGNAL SYSTEM

SEE SHEET 30 FOR -L- PROFILE
SEE SHEET 37 FOR -Y14- PROFILE

★ SIGNALIZED INTERSECTION
■ MONOLITHIC ISLAND

PHILLIP S. STRAUSS & WIFE CYNTHIA A.
DB 4385 PG 1395
2335 SM (DMD)

EMMIE J. MITCHELL
DB 3828 PG 676
PB 57 PG 17

MARGIE BAILEY
DB 2897 PG 278
PB 57 PG 17

UNITARIAN UNIVERSALIST
CHURCH OF GREENSBORO
DB 4360 PG 1985

GUILFORD CROSSING
AT JAMES LANDING, LLC
DB 5194 PG 1224
PB 141 PG 50

BELVIN G. SMITH
DB 4606 PG 92
PB 116 PG 29