


-L-	-Y13A-
PI Sta 64+23.810	PI Sta 10+27.569
$\Delta = 13^{\circ} 20' 17.7''$ (LT)	$\Delta = 32^{\circ} 42' 58.0''$ (LT)
L = 162.957	L = 35.402
R = 81.849	R = 18.198
R = 700.000	R = 62.000
SE = SEE PLANS	SE = SEE PLANS

FRIENDLY HILLS PRESBYTERIAN CHURCH, INC.  
DB 4346 PG 1820-1823  
4.054 Ha (DEED)

NAD 83

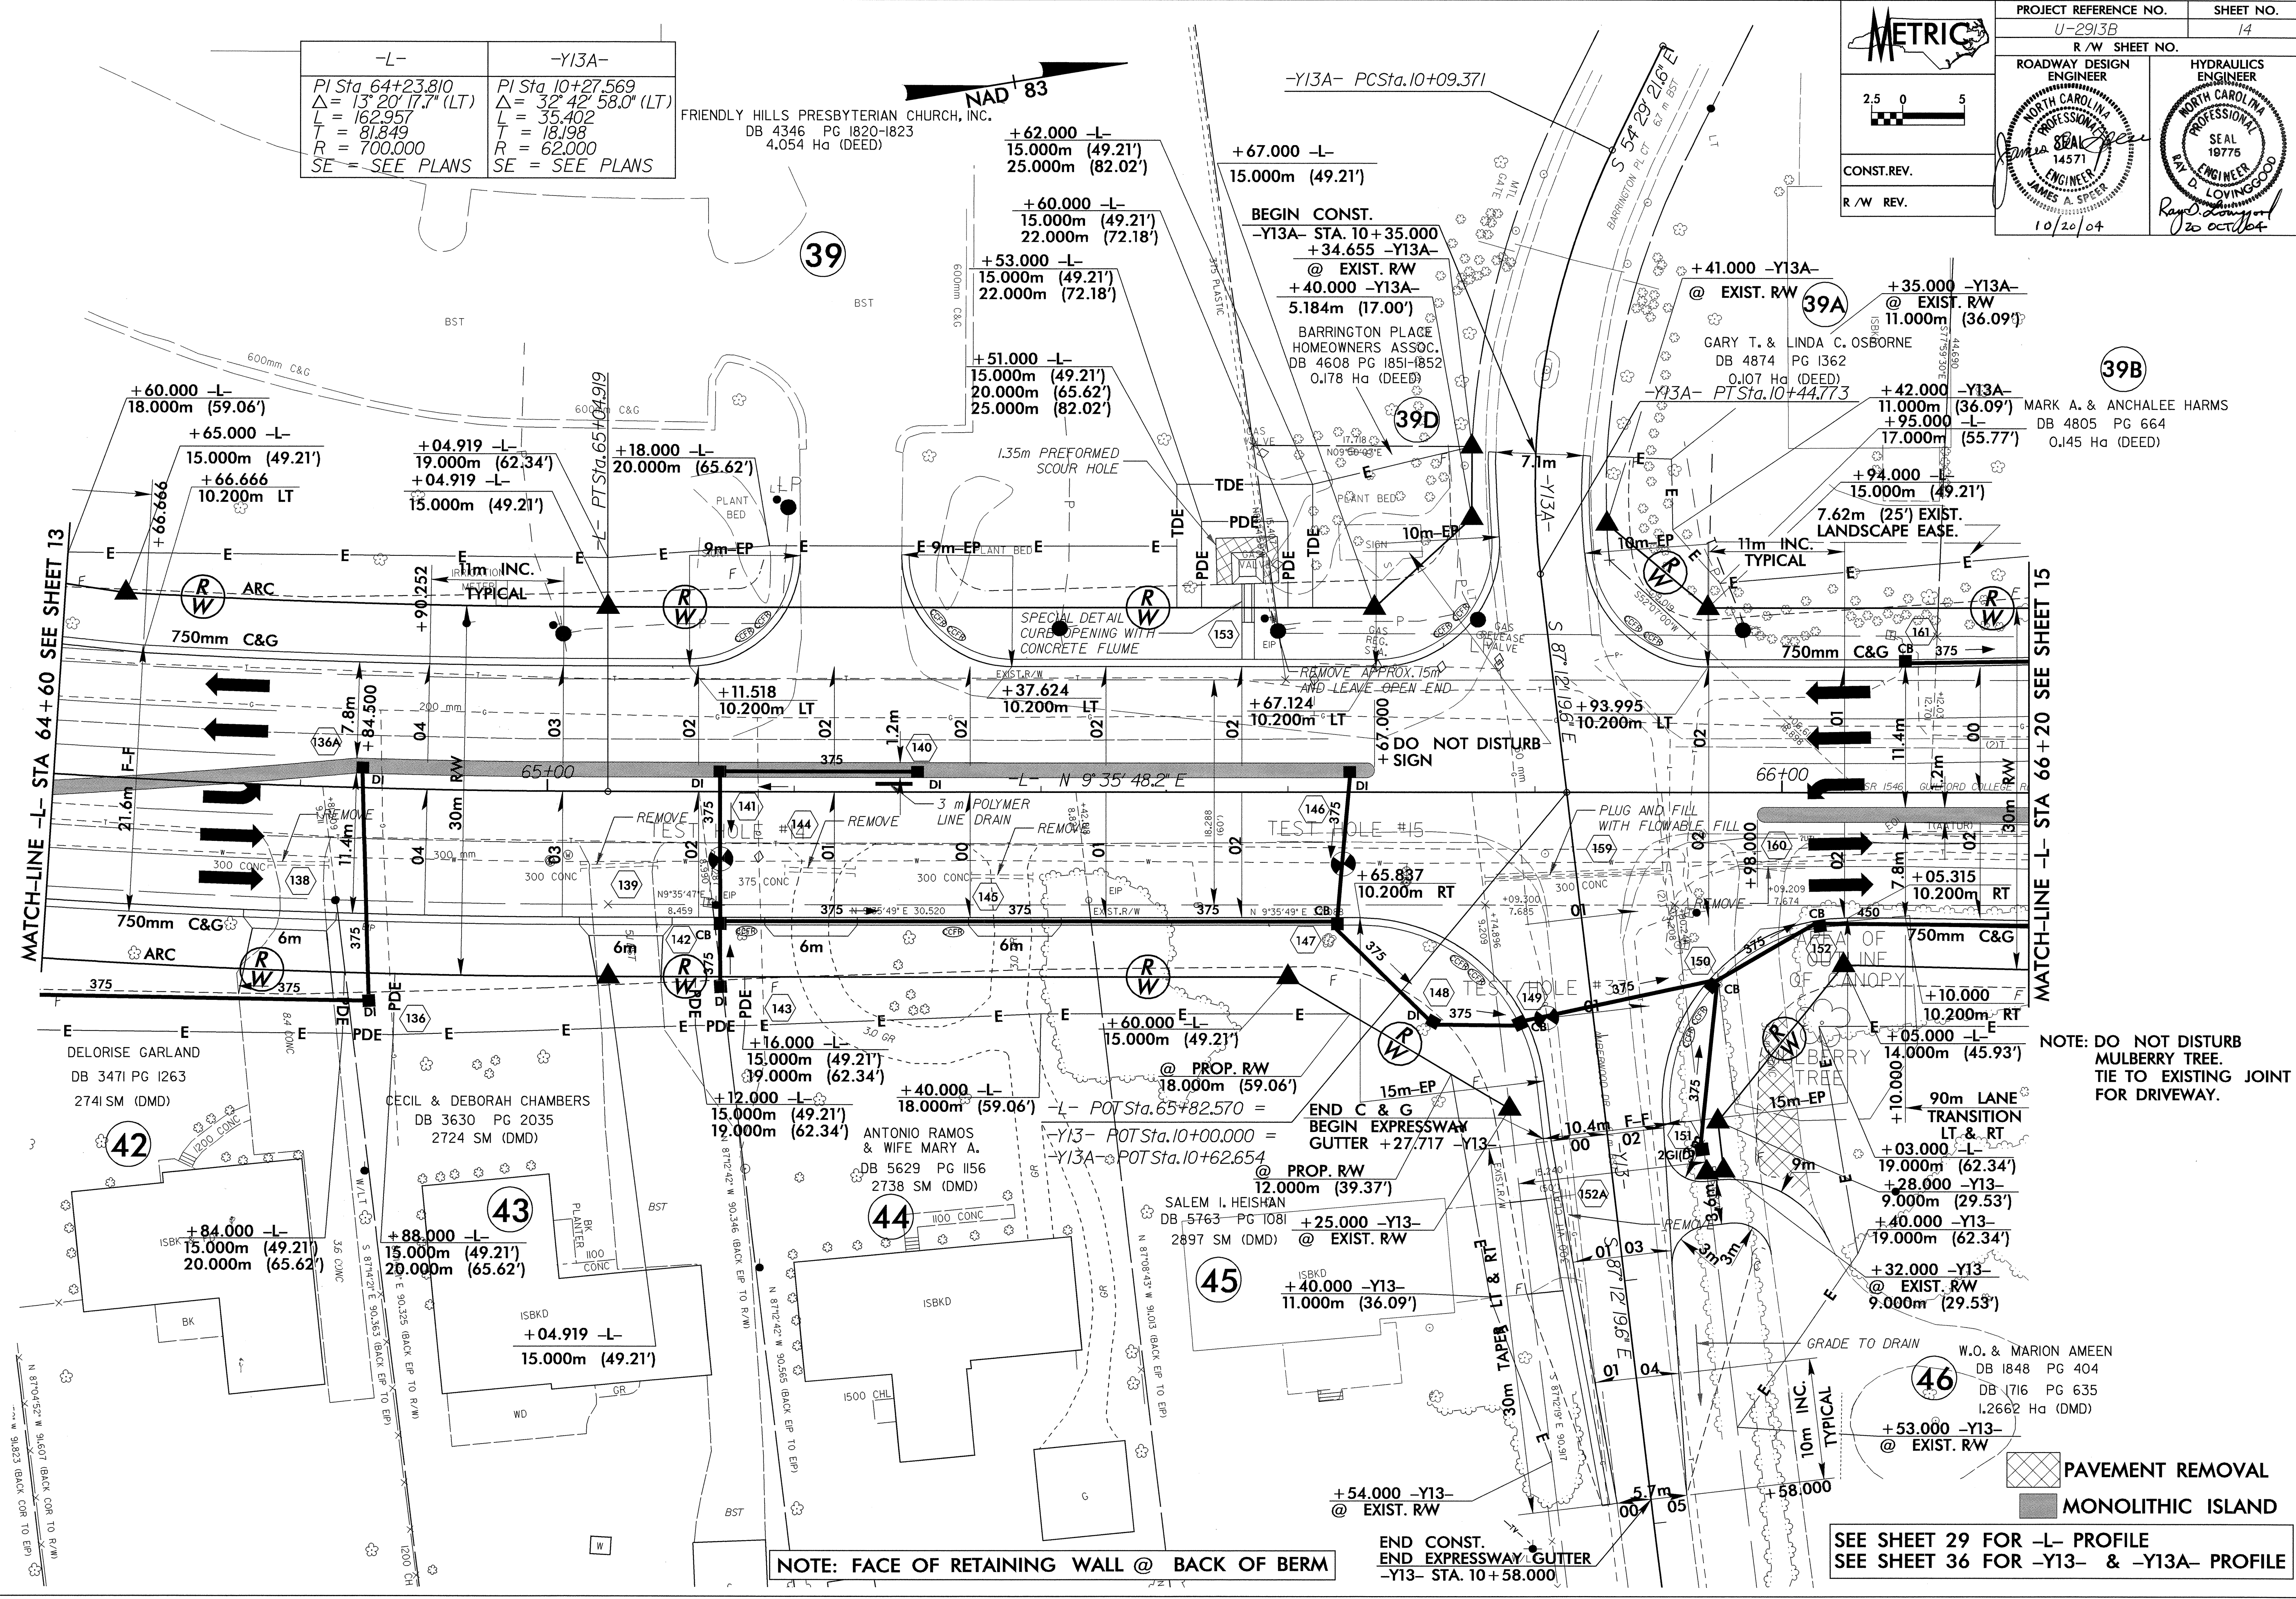

MATCH-LINE -L- STA 64+60 SEE SHEET 13

MATCH-LINE -L- STA 66+20 SEE SHEET 15

NOTE: DO NOT DISTURB MULBERRY TREE. TIE TO EXISTING JOINT FOR DRIVEWAY.

NOTE: FACE OF RETAINING WALL @ BACK OF BERM

SEE SHEET 29 FOR -L- PROFILE  
SEE SHEET 36 FOR -Y13- & -Y13A- PROFILE

PAVEMENT REMOVAL  
 MONOLITHIC ISLAND

REVISIONS

18-AUG-2004, 08:46  
DWG: Gardner rd-07oc34