
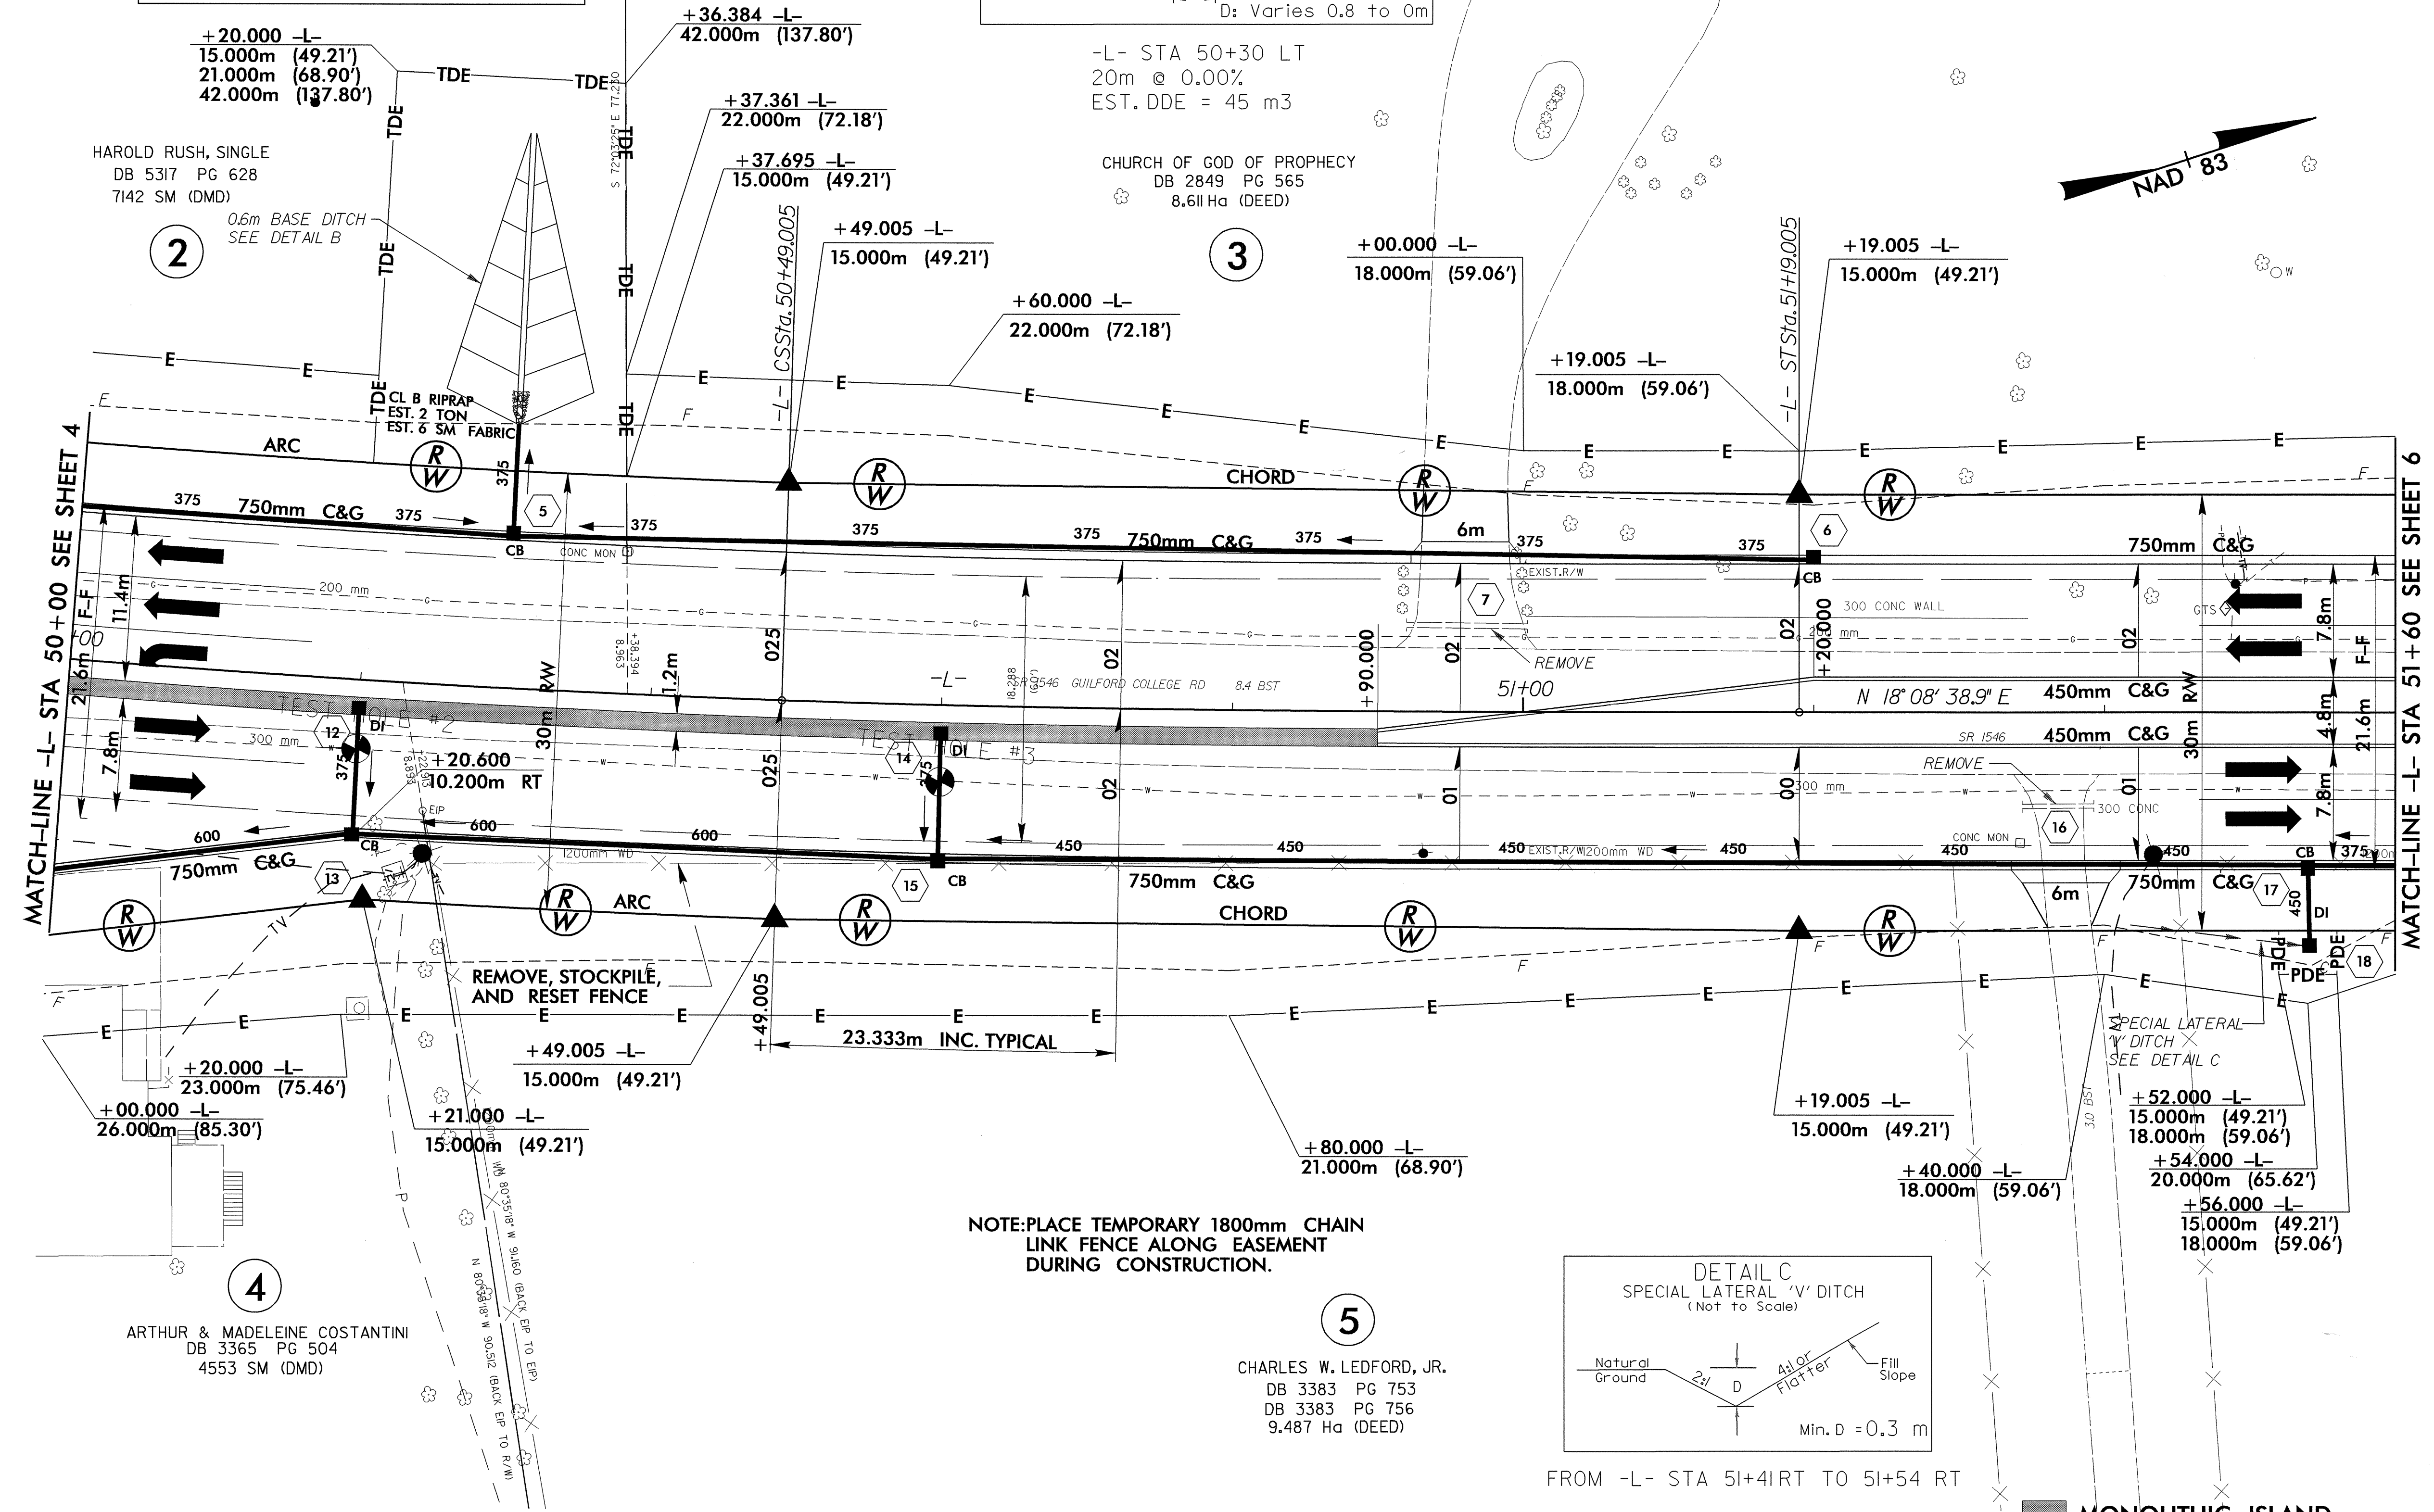


	PROJECT REFERENCE NO.	SHEET NO.
	U-2913B	5
R/W SHEET NO.		
ROADWAY DESIGN ENGINEER	HYDRAULICS ENGINEER	
CONST. REV.		
R/W REV.		

-L-

PI Sta 49+36.17	PIs Sta 50+72.340
$\Delta = 12^{\circ} 04' 42.2''$ (LT)	$\Theta_s = 1^{\circ} 51' 55.6''$
L = 226.618	Ls = 70.000
T = 113.731	LT = 46.669
R = 1,075.000	ST = 23.336
SE = SEE PLANS	

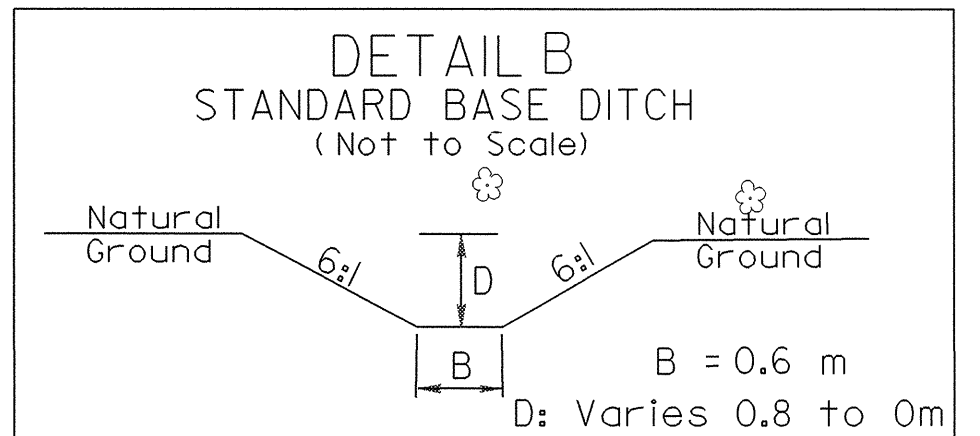

-L- STA 50+30 LT  
20m @ 0.00%  
EST. DDE = 45 m<sup>3</sup>

CHURCH OF GOD OF PROPHECY  
DB 2849 PG 565  
8.61 Ha (DEED)

HAROLD RUSH, SINGLE  
DB 5317 PG 628  
7142 SM (DMD)

0.6m BASE DITCH  
SEE DETAIL B


2

3

MATCH-LINE -L- STA 50+00 SEE SHEET 4

MATCH-LINE -L- STA 51+60 SEE SHEET 6

NOTE: PLACE TEMPORARY 1800mm CHAIN LINK FENCE ALONG EASEMENT DURING CONSTRUCTION.

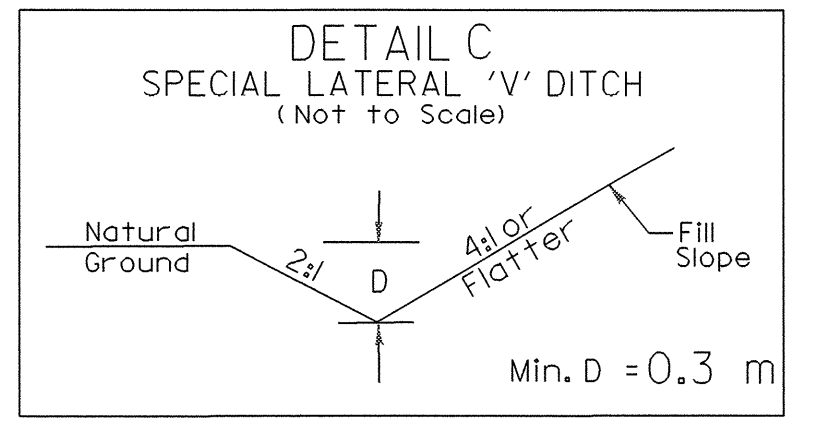

FROM -L- STA 51+41RT TO 51+54 RT

MONOLITHIC ISLAND

SEE SHEET 24 FOR -L- PROFILE  
SEE SHEET TCP-7 FOR TEMPORARY PAVEMENT

REVISIONS

1-SEP-2004 08:24  
RD212399