



TOTAL BILL OF MATERIAL	
	CONCRETE CANTILEVER RETAINING WALL AT -Y14- STA. 11+03.500
TOTAL	LUMP SUM

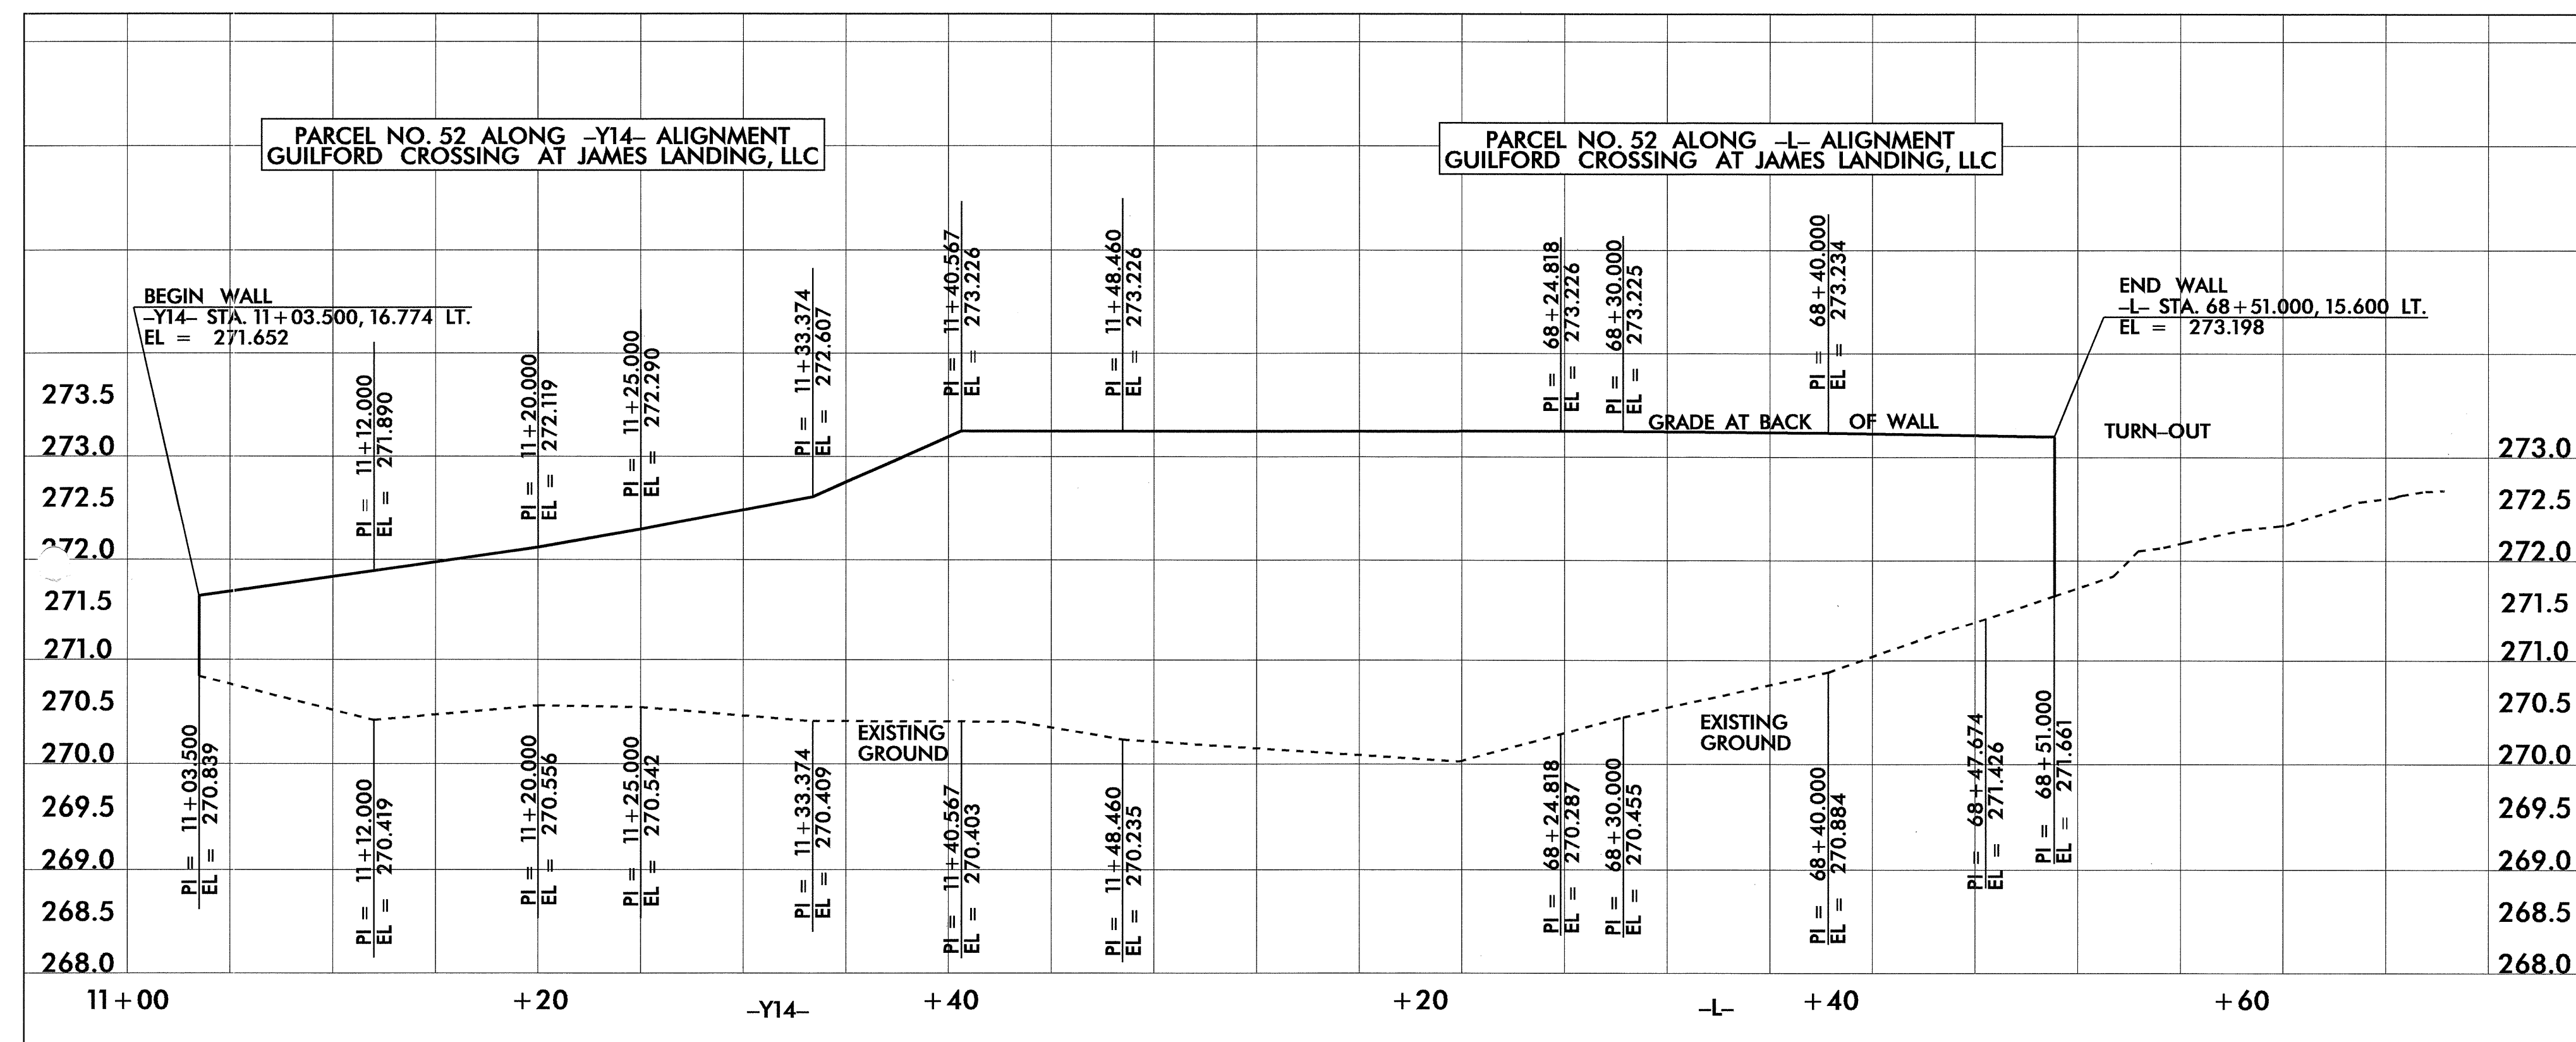

PROJECT NO. U-2913B
GUILFORD COUNTY
 STATION: -Y14- STA. 11+03.500

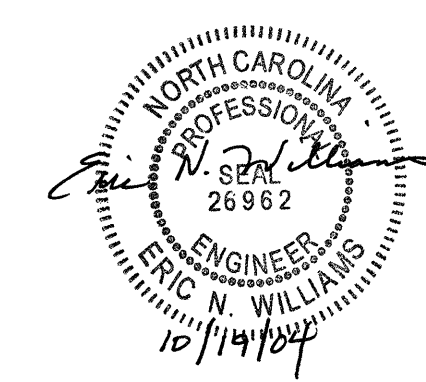

STATE OF NORTH CAROLINA DEPARTMENT OF TRANSPORTATION RALEIGH					
CONCRETE CANTILEVER RETAINING WALL WALL ENVELOPE					
REVISIONS					
NO.	BY:	DATE:	NO.	BY:	DATE:
1			3		
2			4		
					SHEET NO.
					TOTAL SHEETS