



TOTAL BILL OF MATERIAL	
	MODULAR BLOCK RETAINING WALL AT -Y14- STA. 13+52.00 -Y14- STA. 14+06.00
TOTAL	LUMP SUM

**PARCEL NO. 50 ALONG -Y14- ALIGNMENT
UNITARIAN UNIVERSALIST CHURCH OF GREENSBORO**

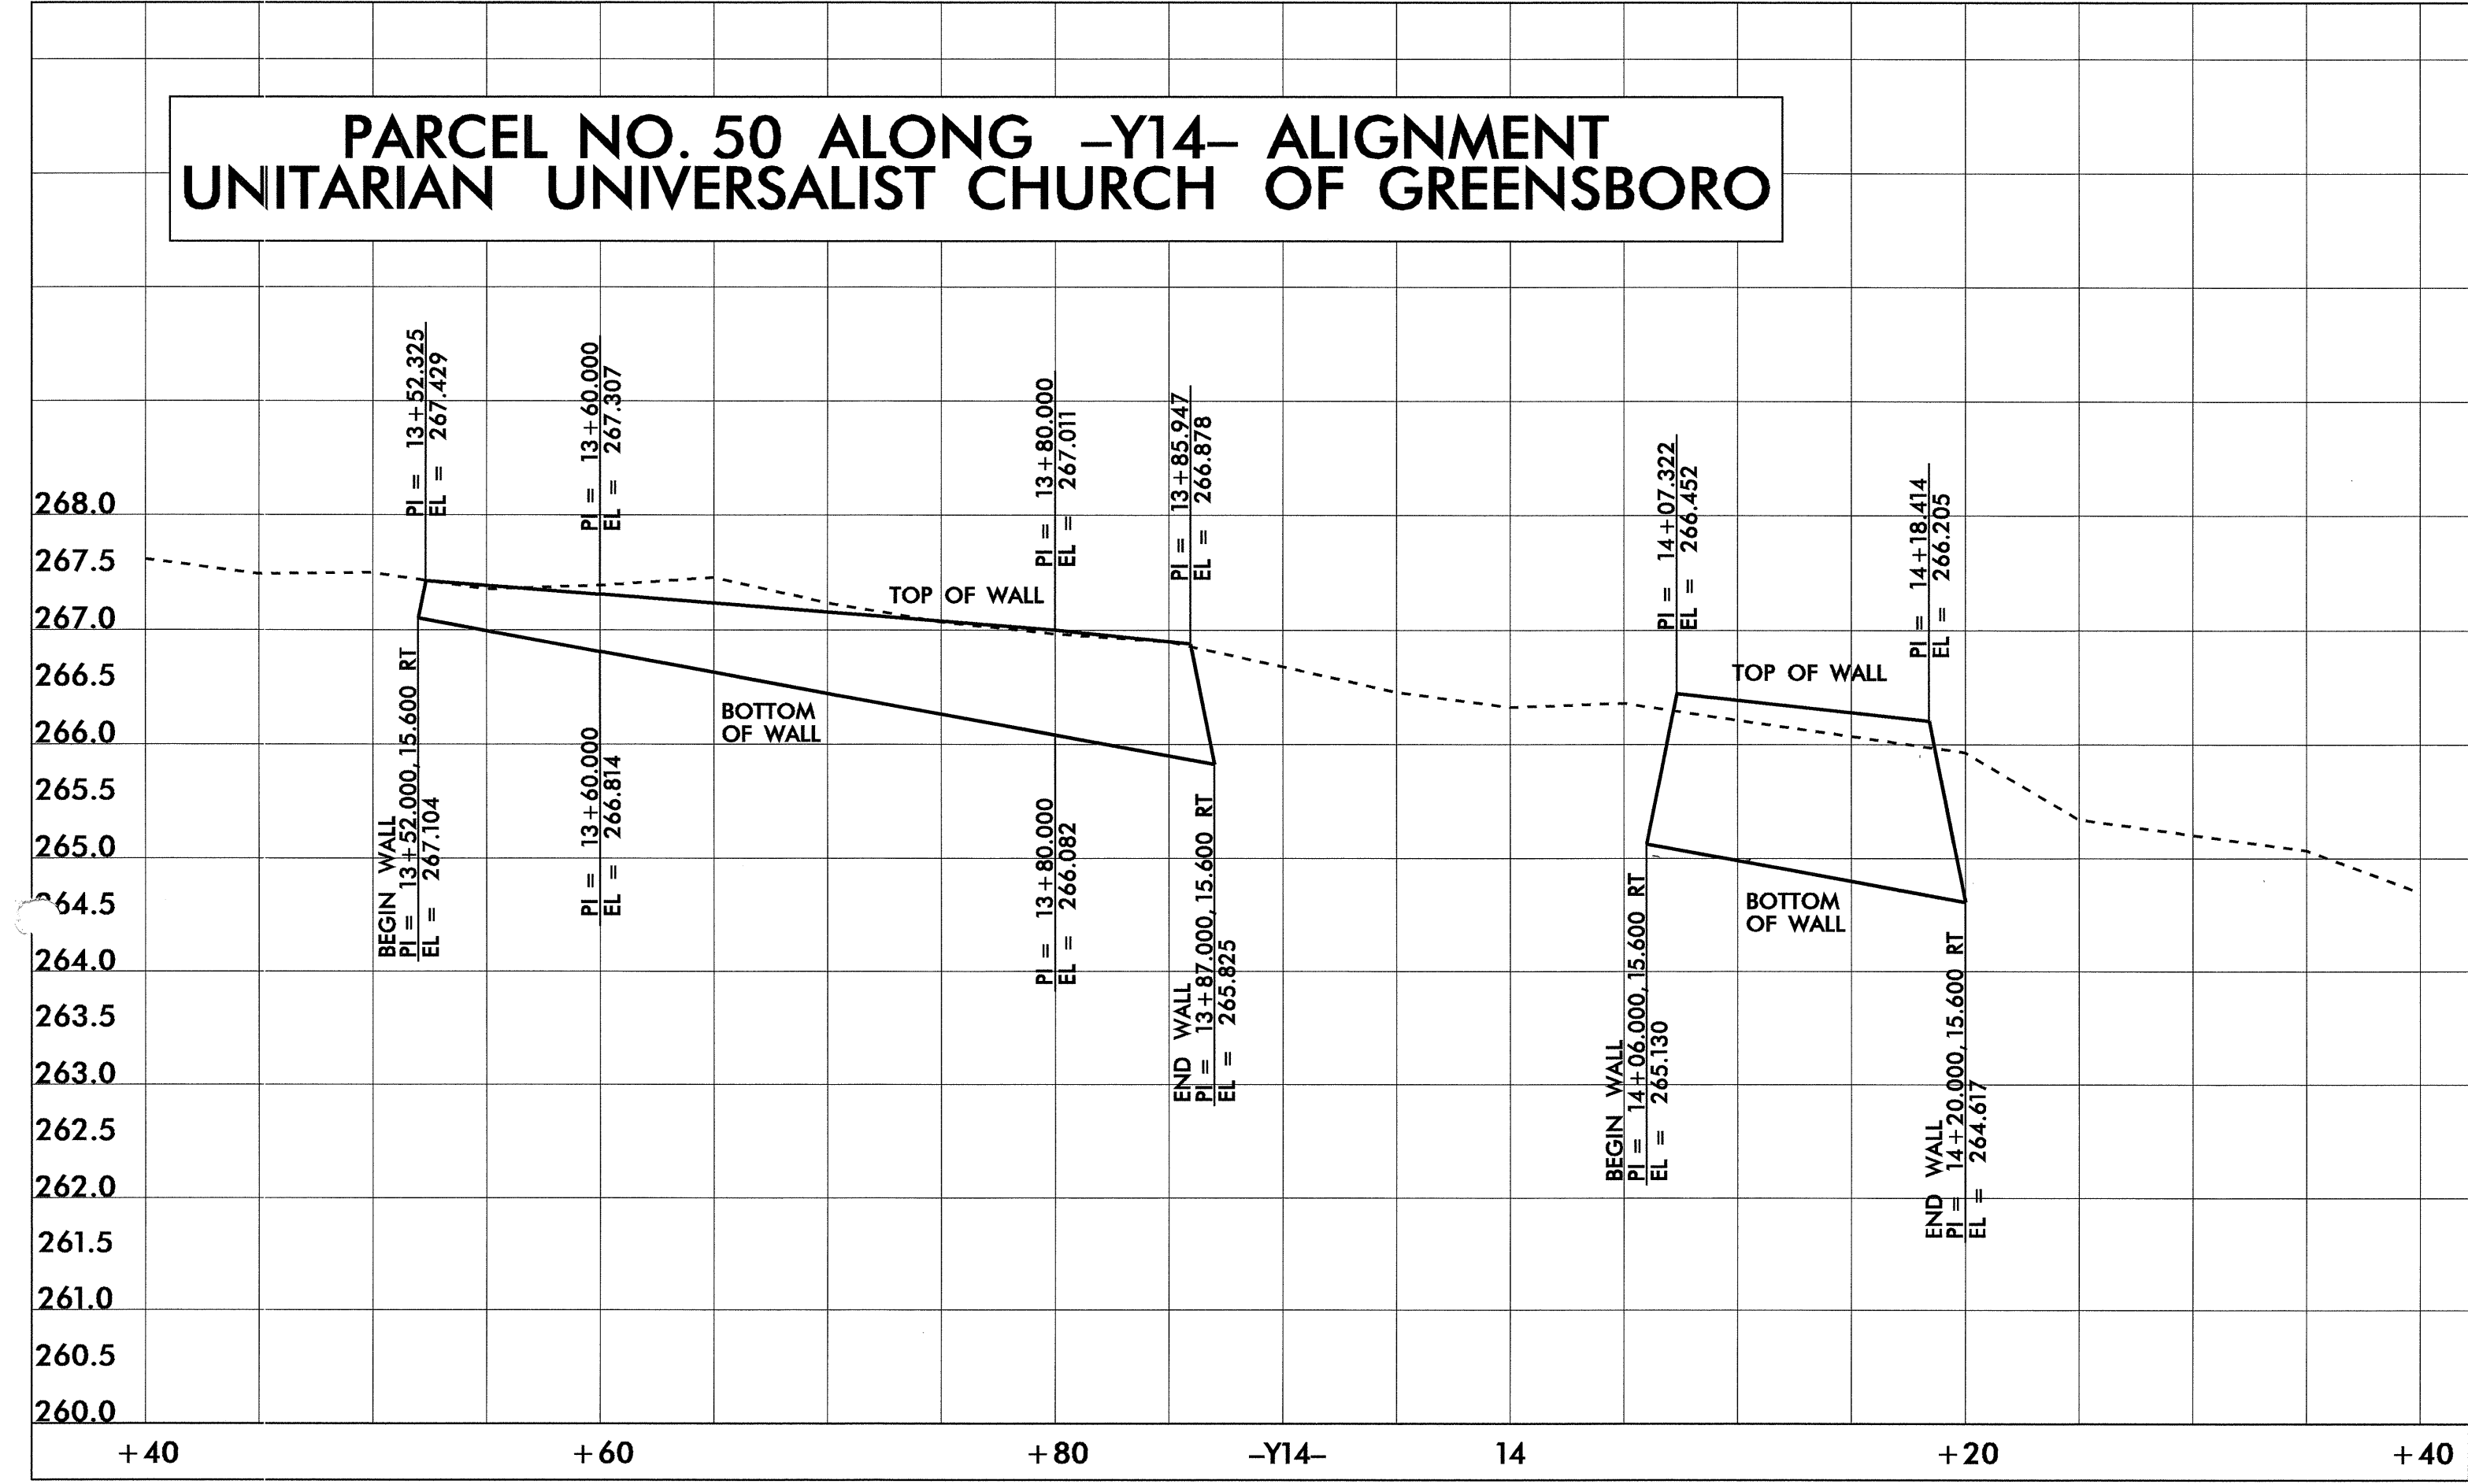

PROJECT NO. U-2913B
GUILFORD COUNTY
 STATION: -Y14- 13+52.00
-Y14- 14+06.00

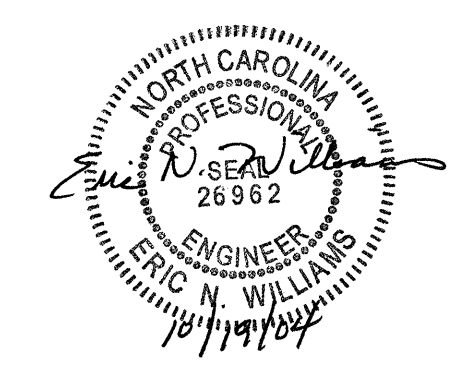

STATE OF NORTH CAROLINA
 DEPARTMENT OF TRANSPORTATION
 RALEIGH

MODULAR BLOCK
 RETAINING WALL
 WALL ENVELOPE

REVISIONS						SHEET NO.
NO.	BY:	DATE:	NO.	BY:	DATE:	
1			3			TOTAL SHEETS
2			4			