




PROJ. REFERENCE NO.	SHEET NO.
U-2913B	TCP-23

GREENHORNE & O'MARA, INC.
 5565 CENTERVIEW DRIVE, SUITE 107
 RALEIGH, NORTH CAROLINA 27606
 (919) 851-1919

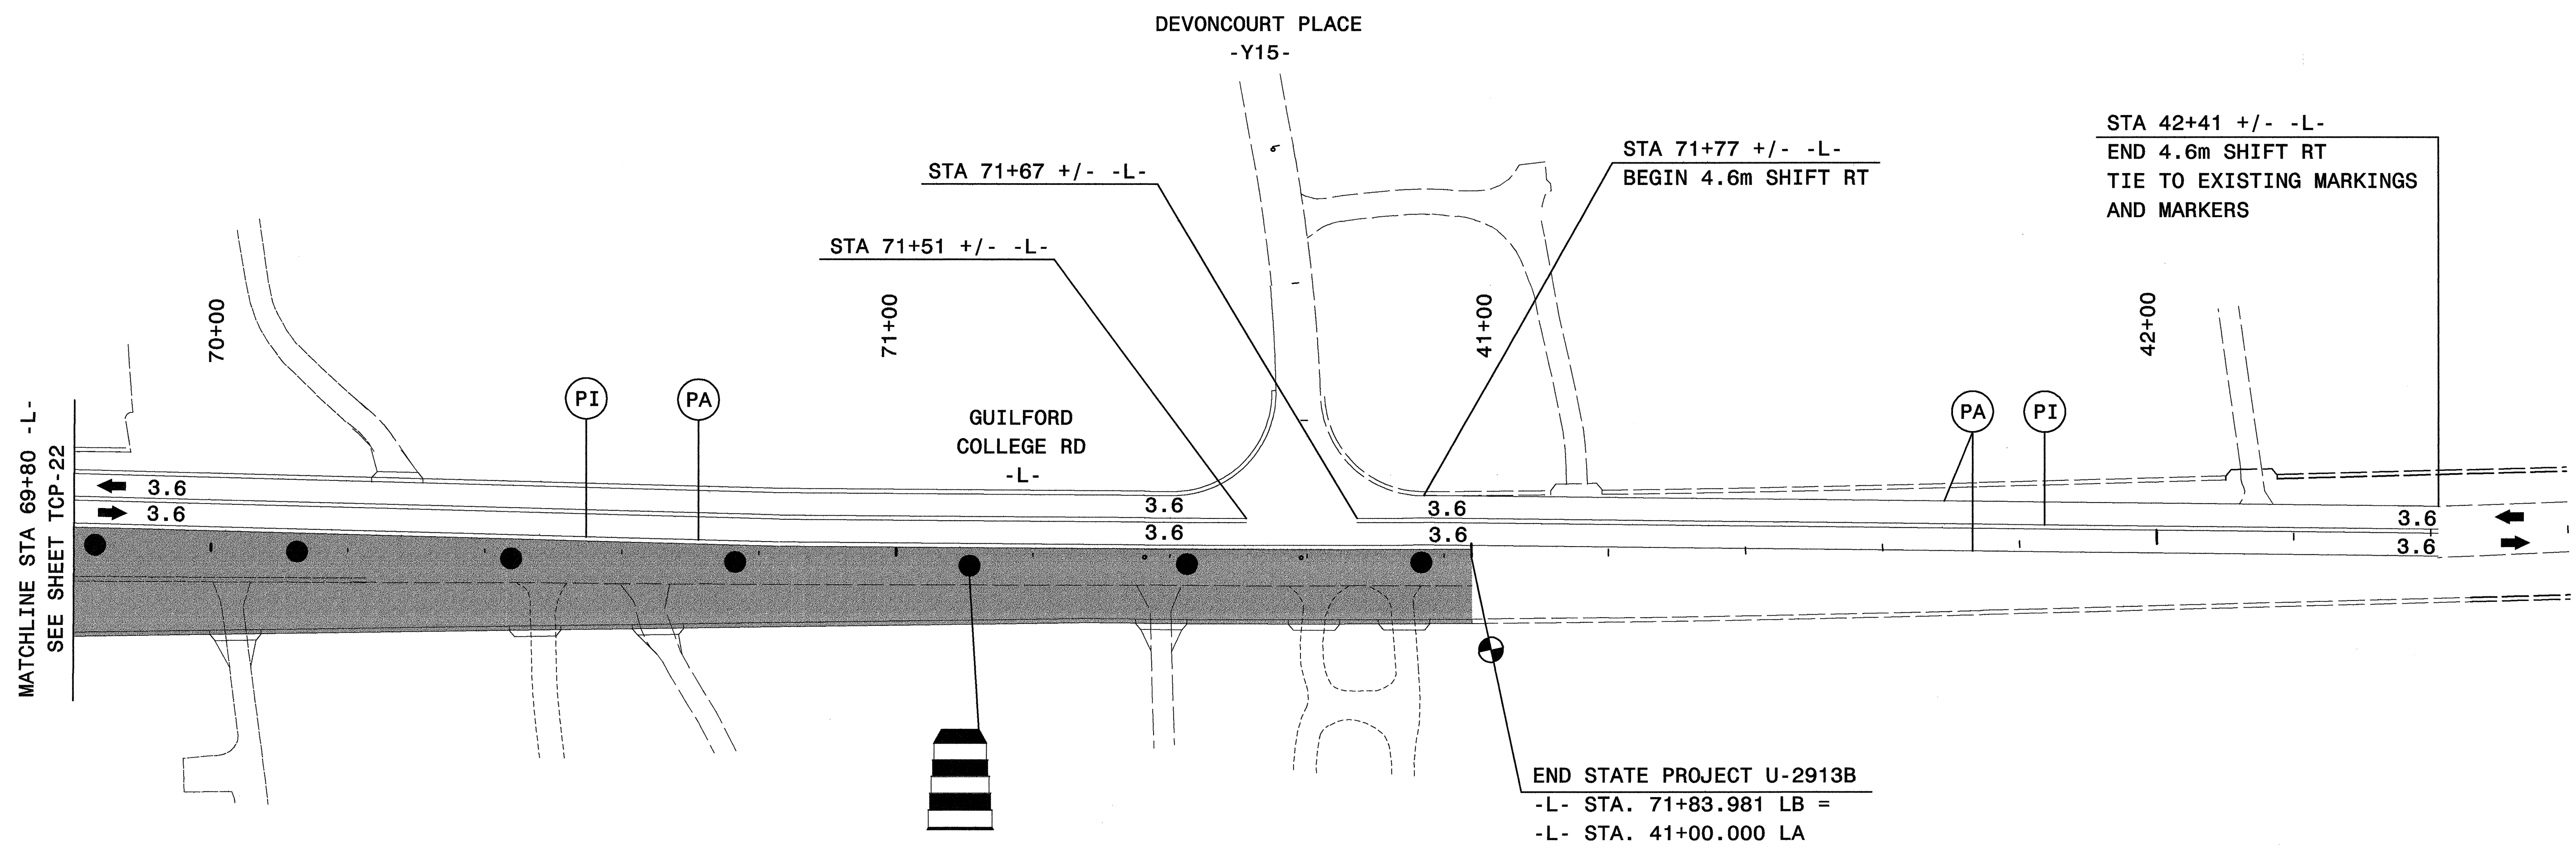

MATCHLINE STA 69+80 -L-
SEE SHEET TCP-22

NOTE: SEE GENERAL NOTE (Z) FOR SPACING OF CHANNELIZING DEVICES.

LEGEND
 = PROPOSED CONSTRUCTION

APPROVED: *Donna C. Keener* DATE: 9/14/04

DETAIL II-E PHASE II TRAFFIC PATTERN							
SCALE: NONE							
DATE: 9/14/04							
DWG. BY: PMW							
DESIGN BY: PMW							
REVIEWED BY: DCK	<table border="1"> <tr> <th colspan="2">REVISIONS</th> </tr> <tr> <td> </td> <td> </td> </tr> <tr> <td> </td> <td> </td> </tr> </table>	REVISIONS					
REVISIONS							
CADD FILE	DETAIL2E.DGN						

\$\$\$\$\$SYTIME\$\$\$\$\$
 \$\$\$SERNAME\$\$\$