




PROJ. REFERENCE NO.	SHEET NO.
U-2913B	TCP-21

GREENHORNE & O'MARA, INC.
 5565 CENTERVIEW DRIVE, SUITE 107
 RALEIGH, NORTH CAROLINA 27606
 (919) 851-1919

JAMESFORD DR -Y10A- JAMESFORD DR -Y10B-
 10 10

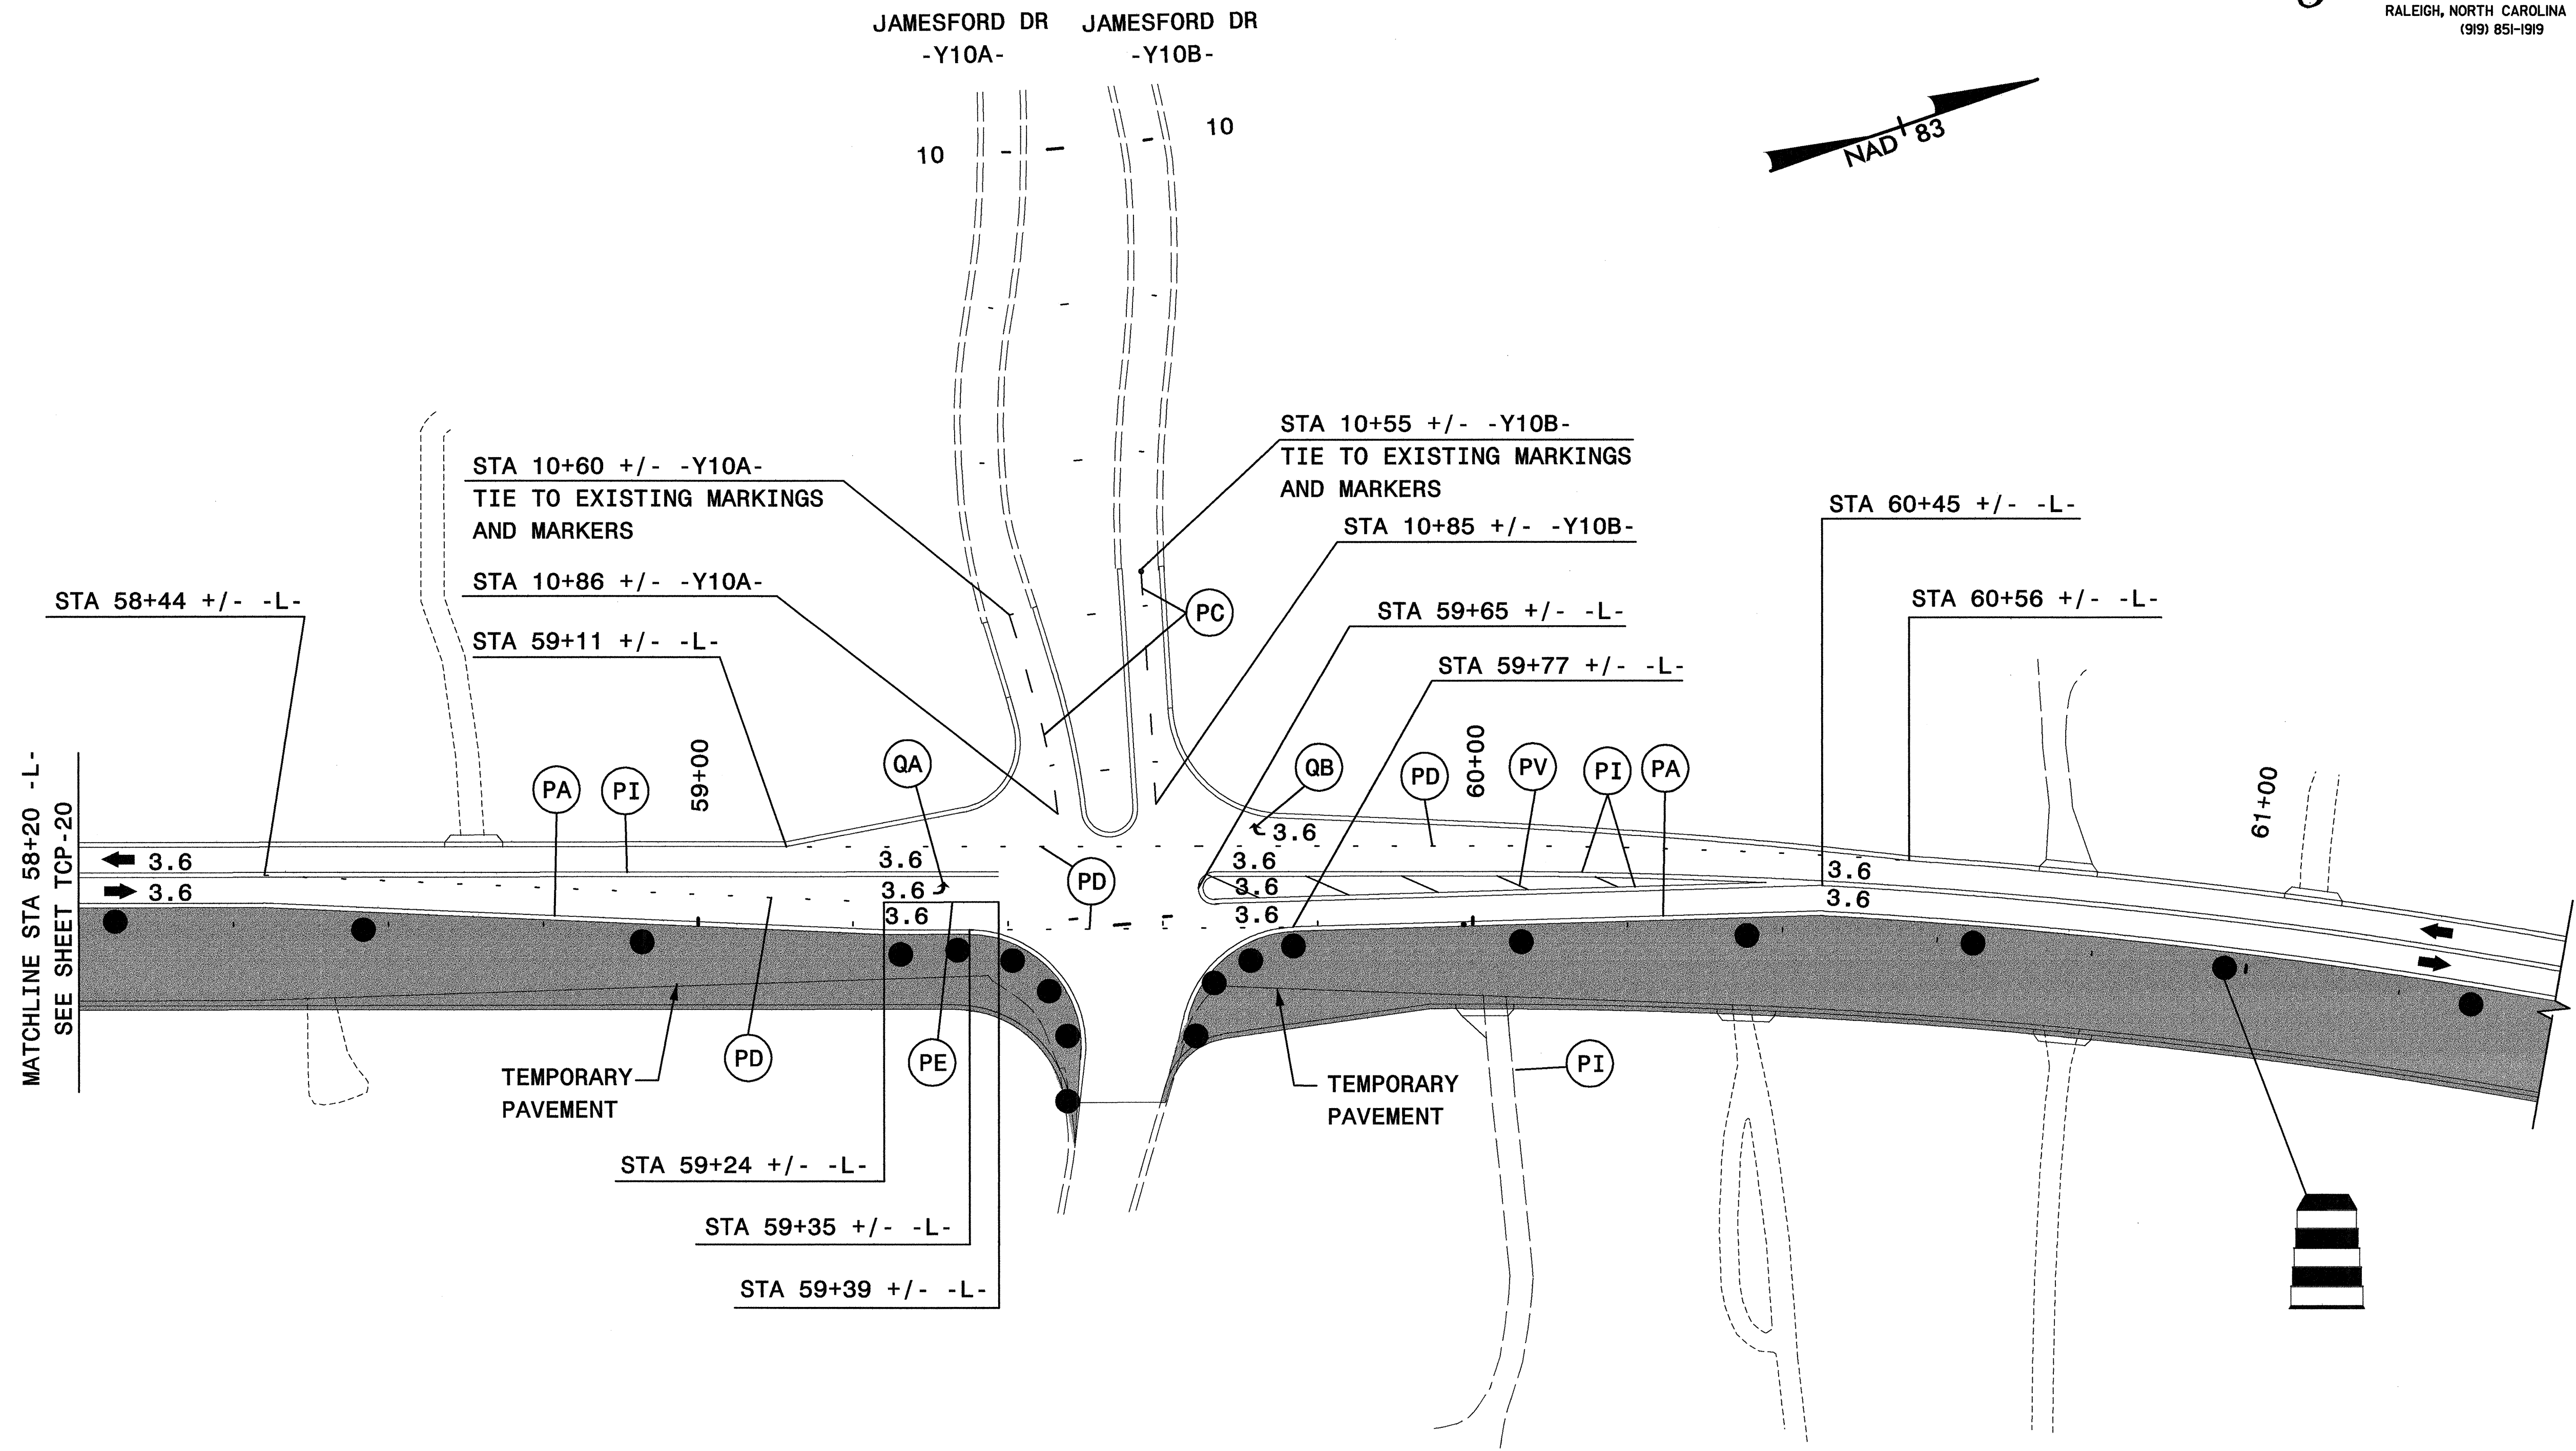

MATCHLINE STA 58+20 -L-
SEE SHEET TCP-20

NOTE: SEE GENERAL NOTE (Z) FOR SPACING OF CHANNELIZING DEVICES.

LEGEND
 = PROPOSED CONSTRUCTION

APPROVED: *Donckin* DATE: 9/14/04

SEAL

DETAIL II-C		PHASE II TRAFFIC PATTERN	
SCALE:	NONE		REVISIONS
DATE:	9/14/04		
DWG. BY:	PMW		
DESIGN BY:	PMW		
REVIEWED BY:	DCK		CADD FILE
			DETAIL2C.DGN

\$\$\$\$\$SYTIME\$\$\$\$\$
 \$\$\$SERNAME\$\$\$\$\$