


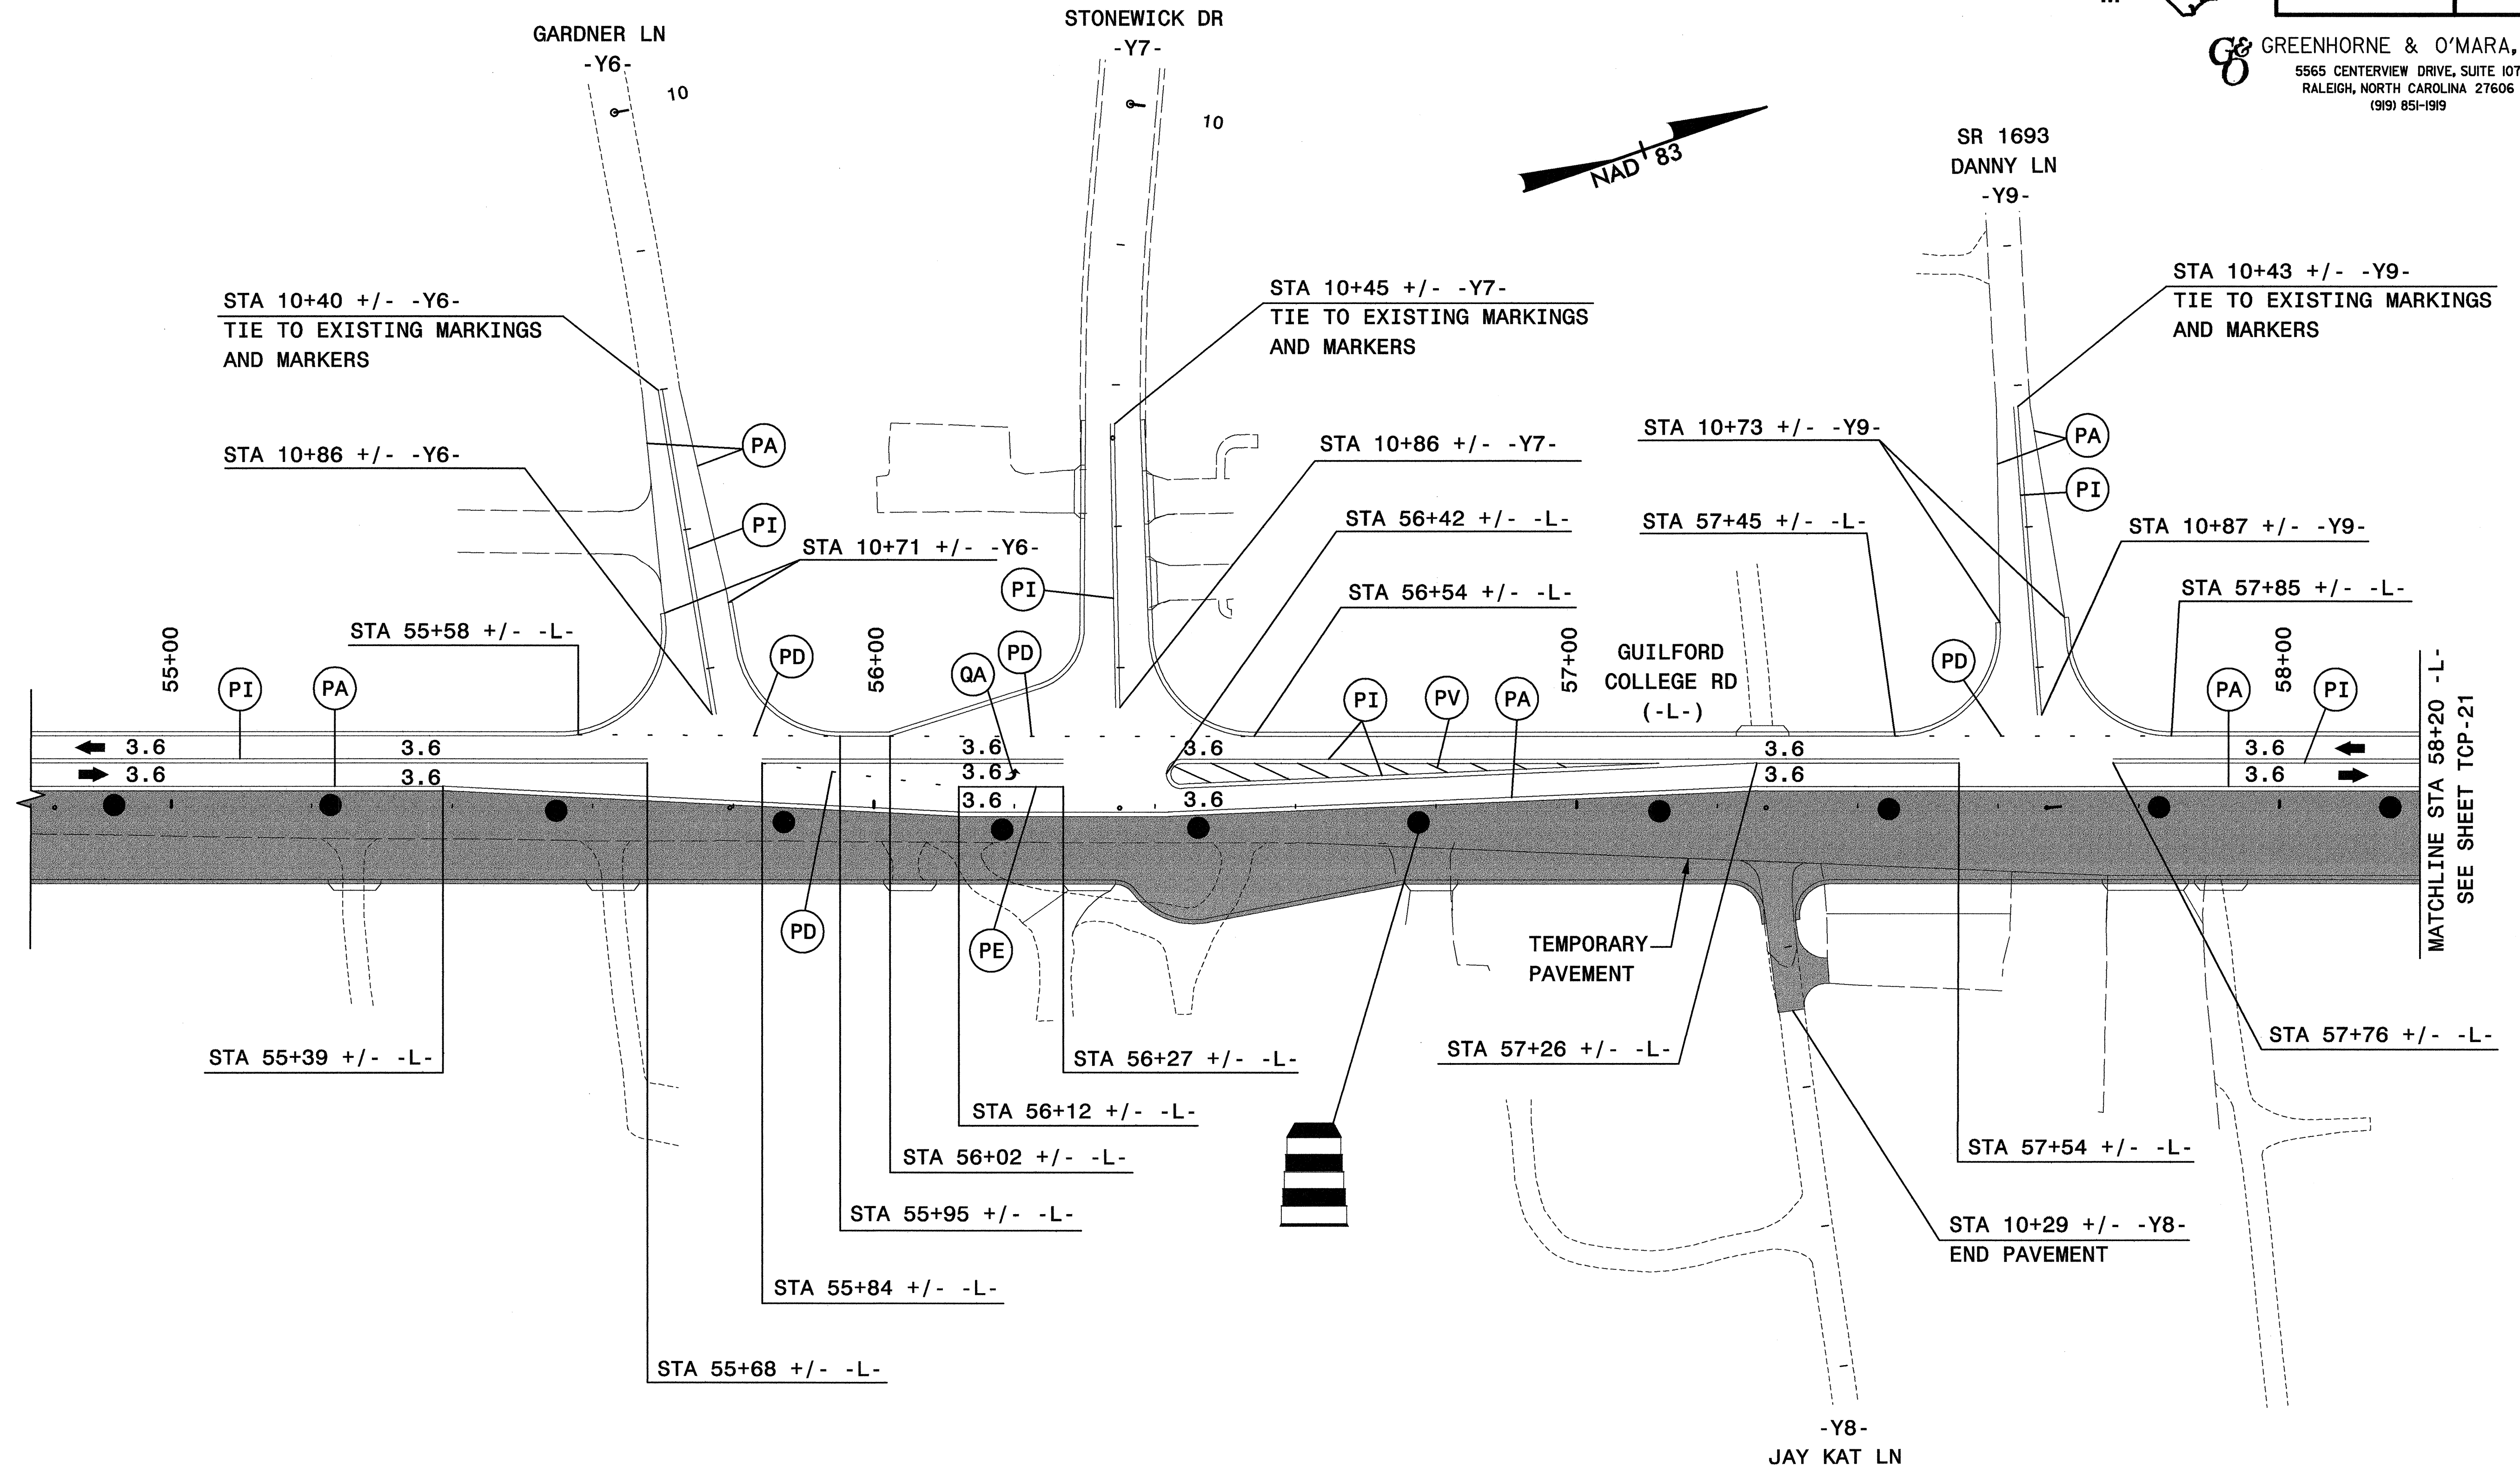

| | |
|---------------------|-----------|
| PROJ. REFERENCE NO. | SHEET NO. |
| U-2913B | TCP-20 |


GREENHORNE & O'MARA, INC.
 5565 CENTERVIEW DRIVE, SUITE 107
 RALEIGH, NORTH CAROLINA 27606
 (919) 851-1919



NOTE: SEE GENERAL NOTE (Z) FOR SPACING OF CHANNELIZING DEVICES.


LEGEND
 = PROPOSED CONSTRUCTION

APPROVED: *Doncken* DATE: 9/14/04

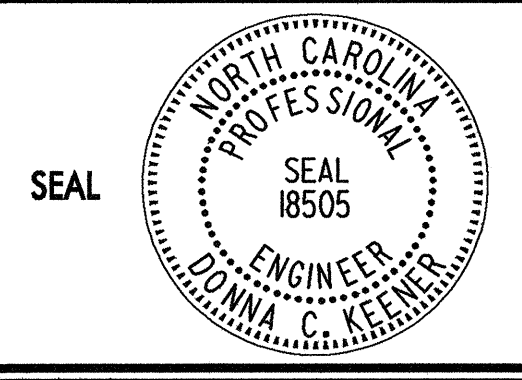

DETAIL II-B
PHASE II TRAFFIC PATTERN

| | |
|--------------|---------|
| SCALE: | NONE |
| DATE: | 9/14/04 |
| DWG. BY: | PMW |
| DESIGN BY: | PMW |
| REVIEWED BY: | DCK |

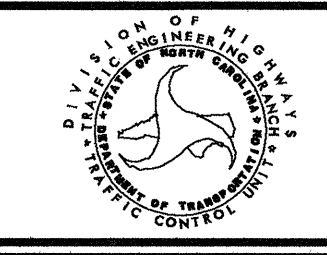

| REVISIONS | |
|-----------|--|
| | |
| | |
| | |

CADD FILE: DETAIL2B.DGN

\$\$\$\$\$SYTIME\$\$\$\$\$
 \$\$\$USERNAME\$\$\$