




PROJ. REFERENCE NO.	SHEET NO.
U-2913B	TCP-19

GREENHORNE & O'MARA, INC.
 5565 CENTERVIEW DRIVE, SUITE 107
 RALEIGH, NORTH CAROLINA 27606
 (919) 851-1919

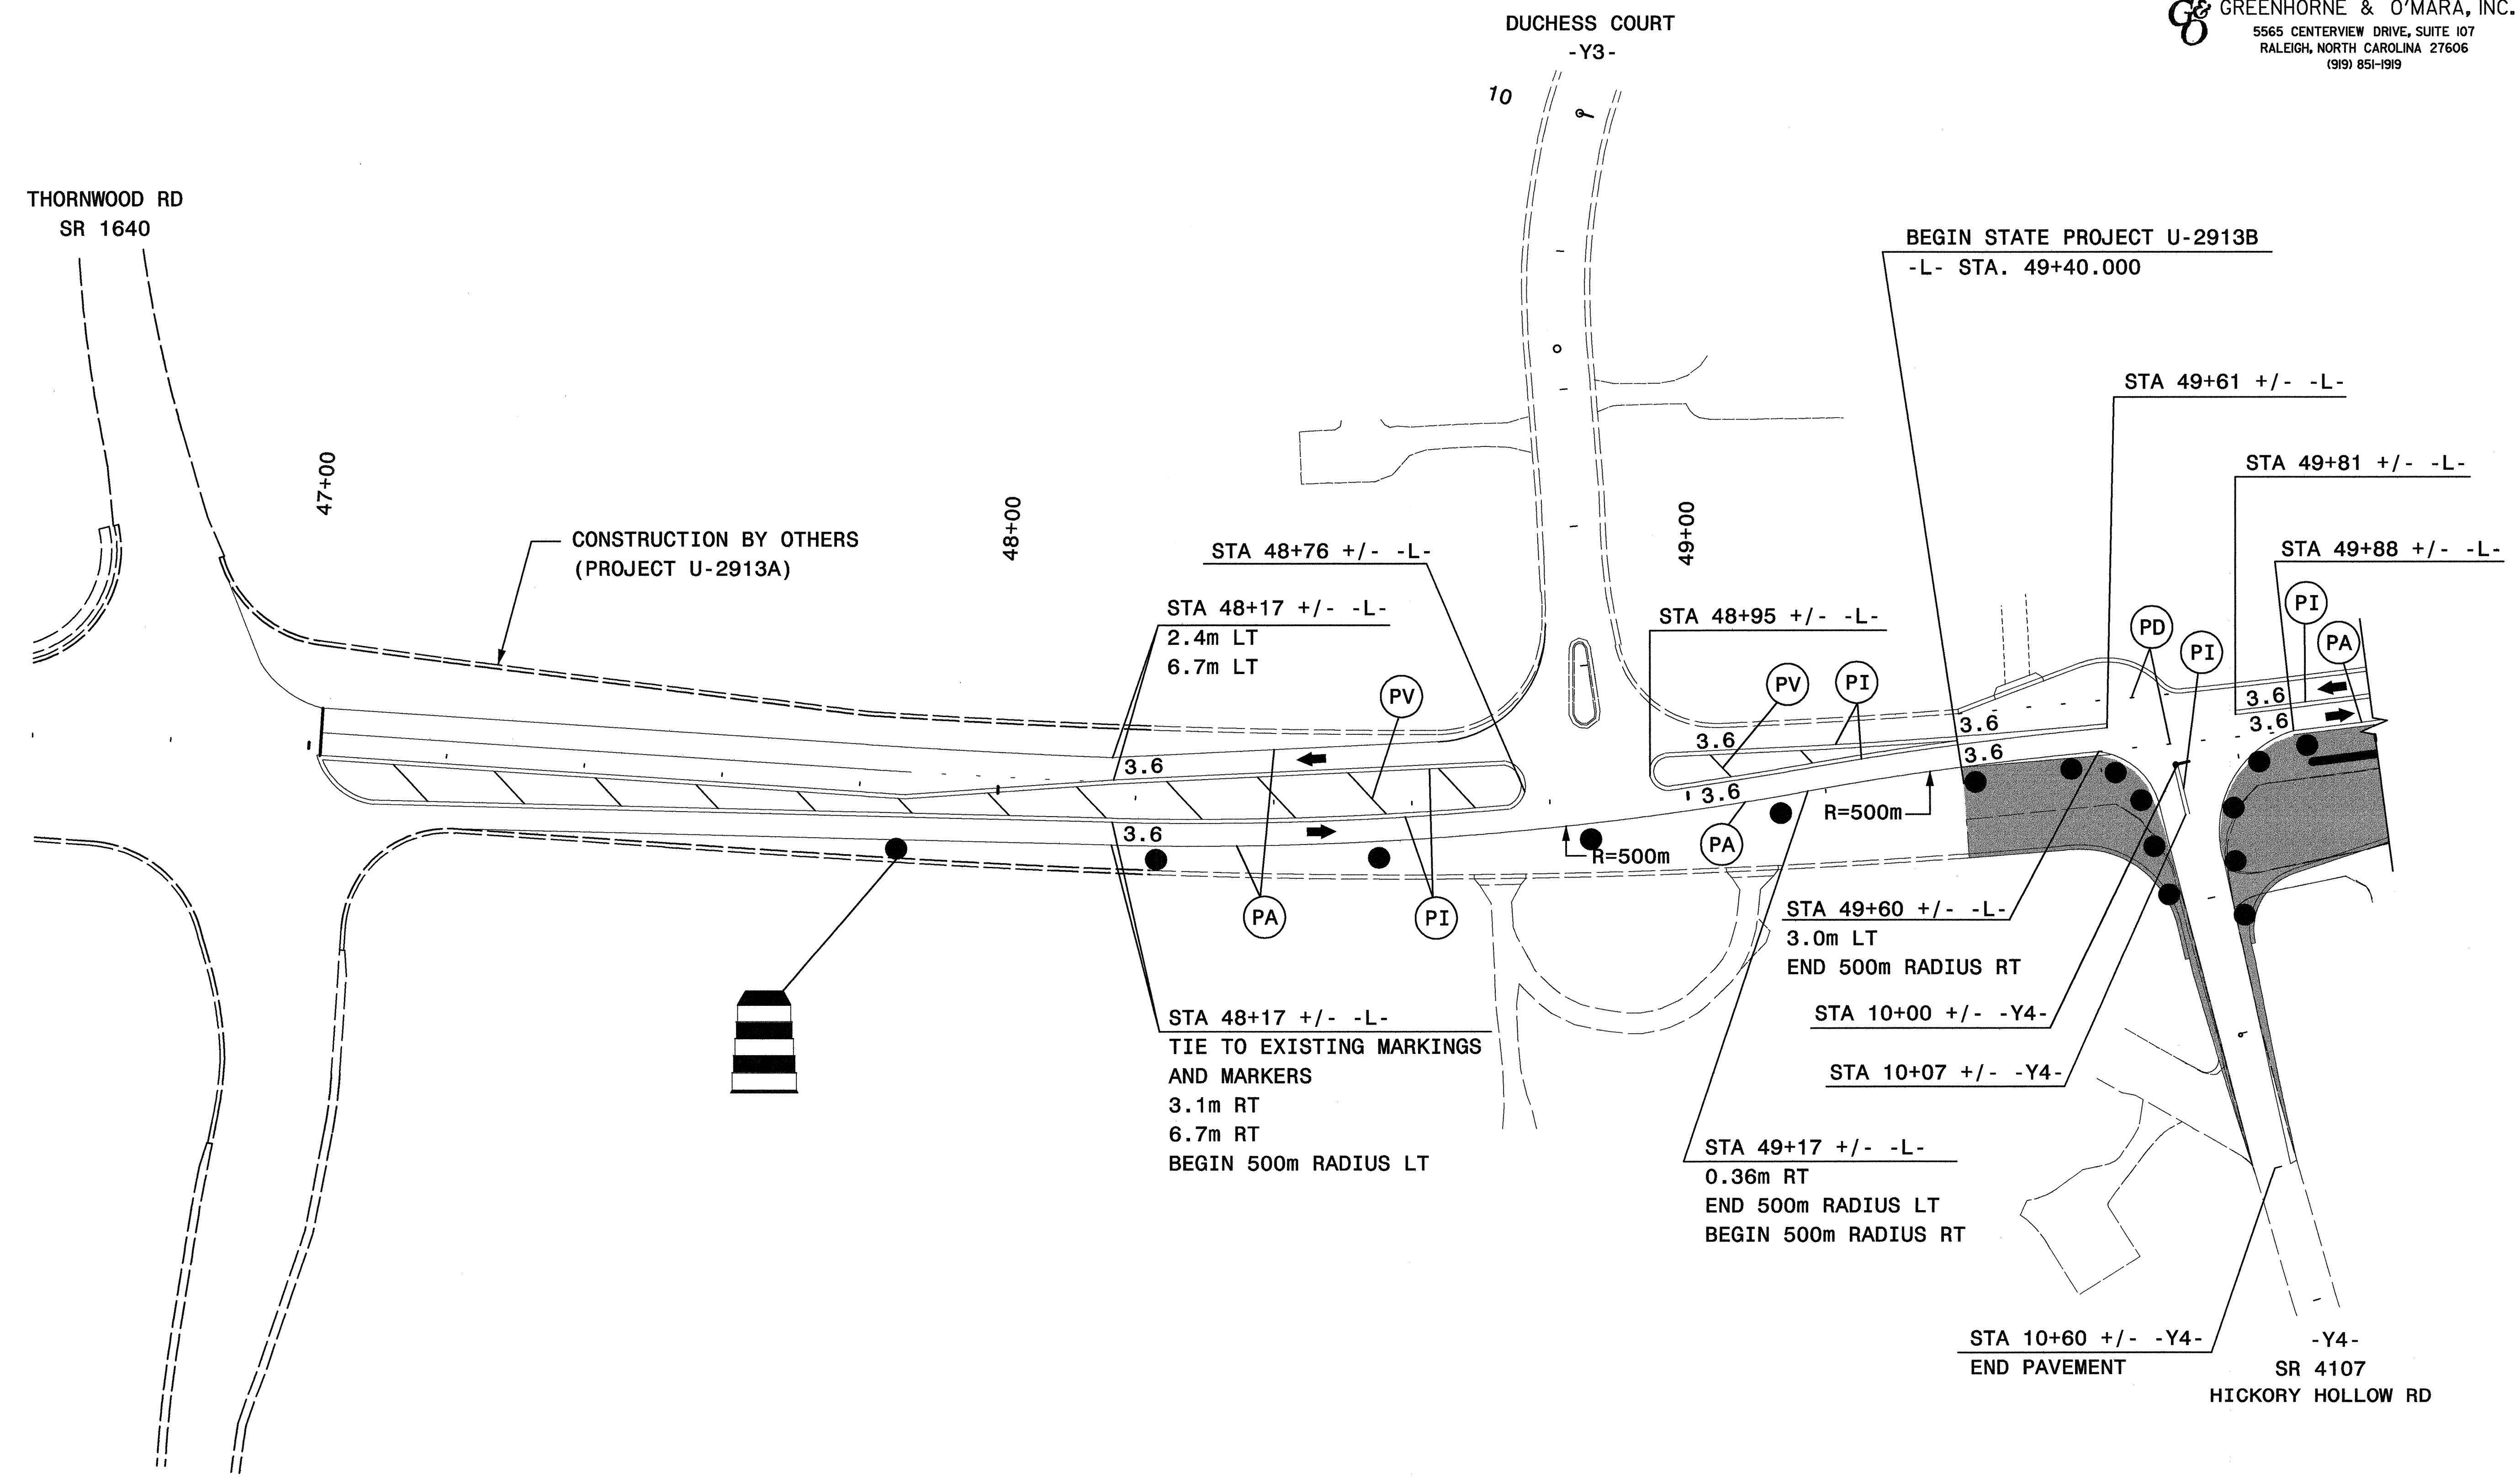

\$\$\$\$\$SYSTIME\$\$\$\$\$
 \$\$\$USERNAME\$\$\$

NOTE: SEE GENERAL NOTE (Z) FOR SPACING OF CHANNELIZING DEVICES.

LEGEND
 = PROPOSED CONSTRUCTION

APPROVED: *Donna C. Yeener* DATE: 9/14/04

SEAL

DETAIL II-A
PHASE II TRAFFIC PATTERN

SCALE: NONE	 DIVISION OF HIGHWAY TRANSPORTATION CONTROL	REVISIONS
DATE: 9/14/04		
DWG. BY: PMW		
DESIGN BY: PMW		
REVIEWED BY: DCK		CADD FILE: DETAIL2A.DGN