

N. C. DEPARTMENT OF TRANSPORTATION  
DIVISION OF HIGHWAYS  
TRAFFIC ENGINEERING BRANCH  
SIGNING DEPARTMENT

SIGN NUMBER: SP 04465  
TYPE: D  
QUANTITY: 1

SIGN WIDTH: 1100mm  
HEIGHT: 300mm  
TOTAL AREA: 0.3 Sq.m

BORDER TYPE: RECESSED  
RECESS: 11mm  
WIDTH: 15mm  
RADII: 35mm

NO. Z BARS:  
LENGTH:

BACKG COLOR: Orange  
COPY COLOR: Black


SYMBOL	X	Y	WID	HT

MAT'L: 0.080" (2.0 mm) ALUMINUM

DESIGN BY: DESIGNED  
PROJECT ID: ID

CHECKED BY: CHECKED  
DIV: DIV

STD #:  
DATE: Sep 14, 2004

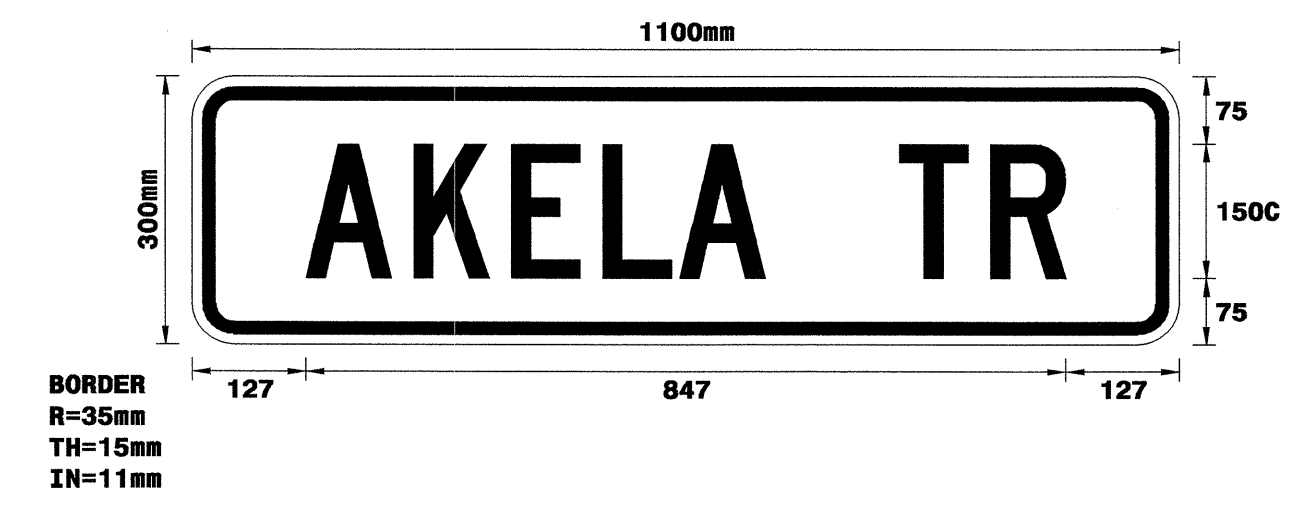

- USE NOTES: 2,5
- Legend and border shall be direct applied Type III reflective sheeting.
  - Legend and border shall be direct applied non-reflective sheeting.
  - Shields shall be Type III reflective sheeting on 0.032" (0.8mm) aluminum and demountable.
  - Background shall be Type VII reflective sheeting.
  - Background shall be Type I reflective sheeting.
  - Center arrow(s) vertically on sign.
  - Bottom panel shall be yellow Type III sheeting. Legend shall be direct applied black non-reflective sheeting. Yellow panel is:

LETTER POSITIONS

Letter spacings are to start of next letter

	A	K	E	L	A	T	R					Series/Size Text Length
	127	121	109	102	85	95	150	102	83	127		C150 847

Spacing Factor is 1 unless specified otherwise

21-OCT-2004 15:39  
 \\efs-ccf\01\U2913B\TCP\FinalPlans and Docs PEF\top\U2913B\_sign\_designs.dgn  
 rmgarrrett AT TELC206372

APPROVED: <i>Jessica Kusal</i> DATE: 10/27/05	<b>SIGN DESIGN -Y12- (AKELA TRAIL)</b>		
	SCALE: NONE	REVISIONS	
	DATE: 9/14/04		
	DWG. BY:		
	DESIGN BY:		
REVIEWED BY:			