


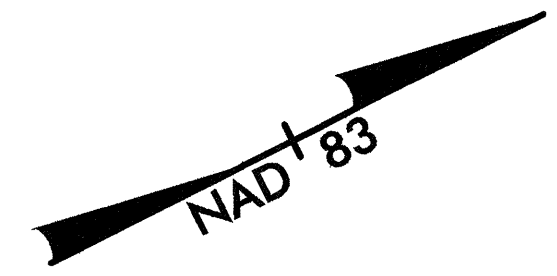


PROJ. REFERENCE NO.	SHEET NO.
U-2913B	TCP-14

GREENHORNE & O'MARA, INC.
 5565 CENTERVIEW DRIVE, SUITE 107
 RALEIGH, NORTH CAROLINA 27606
 (919) 851-1919



SR 1551
AKELA TRAIL
-Y12-


NOTE: SEE GENERAL NOTE (Z) FOR SPACING OF CHANNELIZING DEVICES.

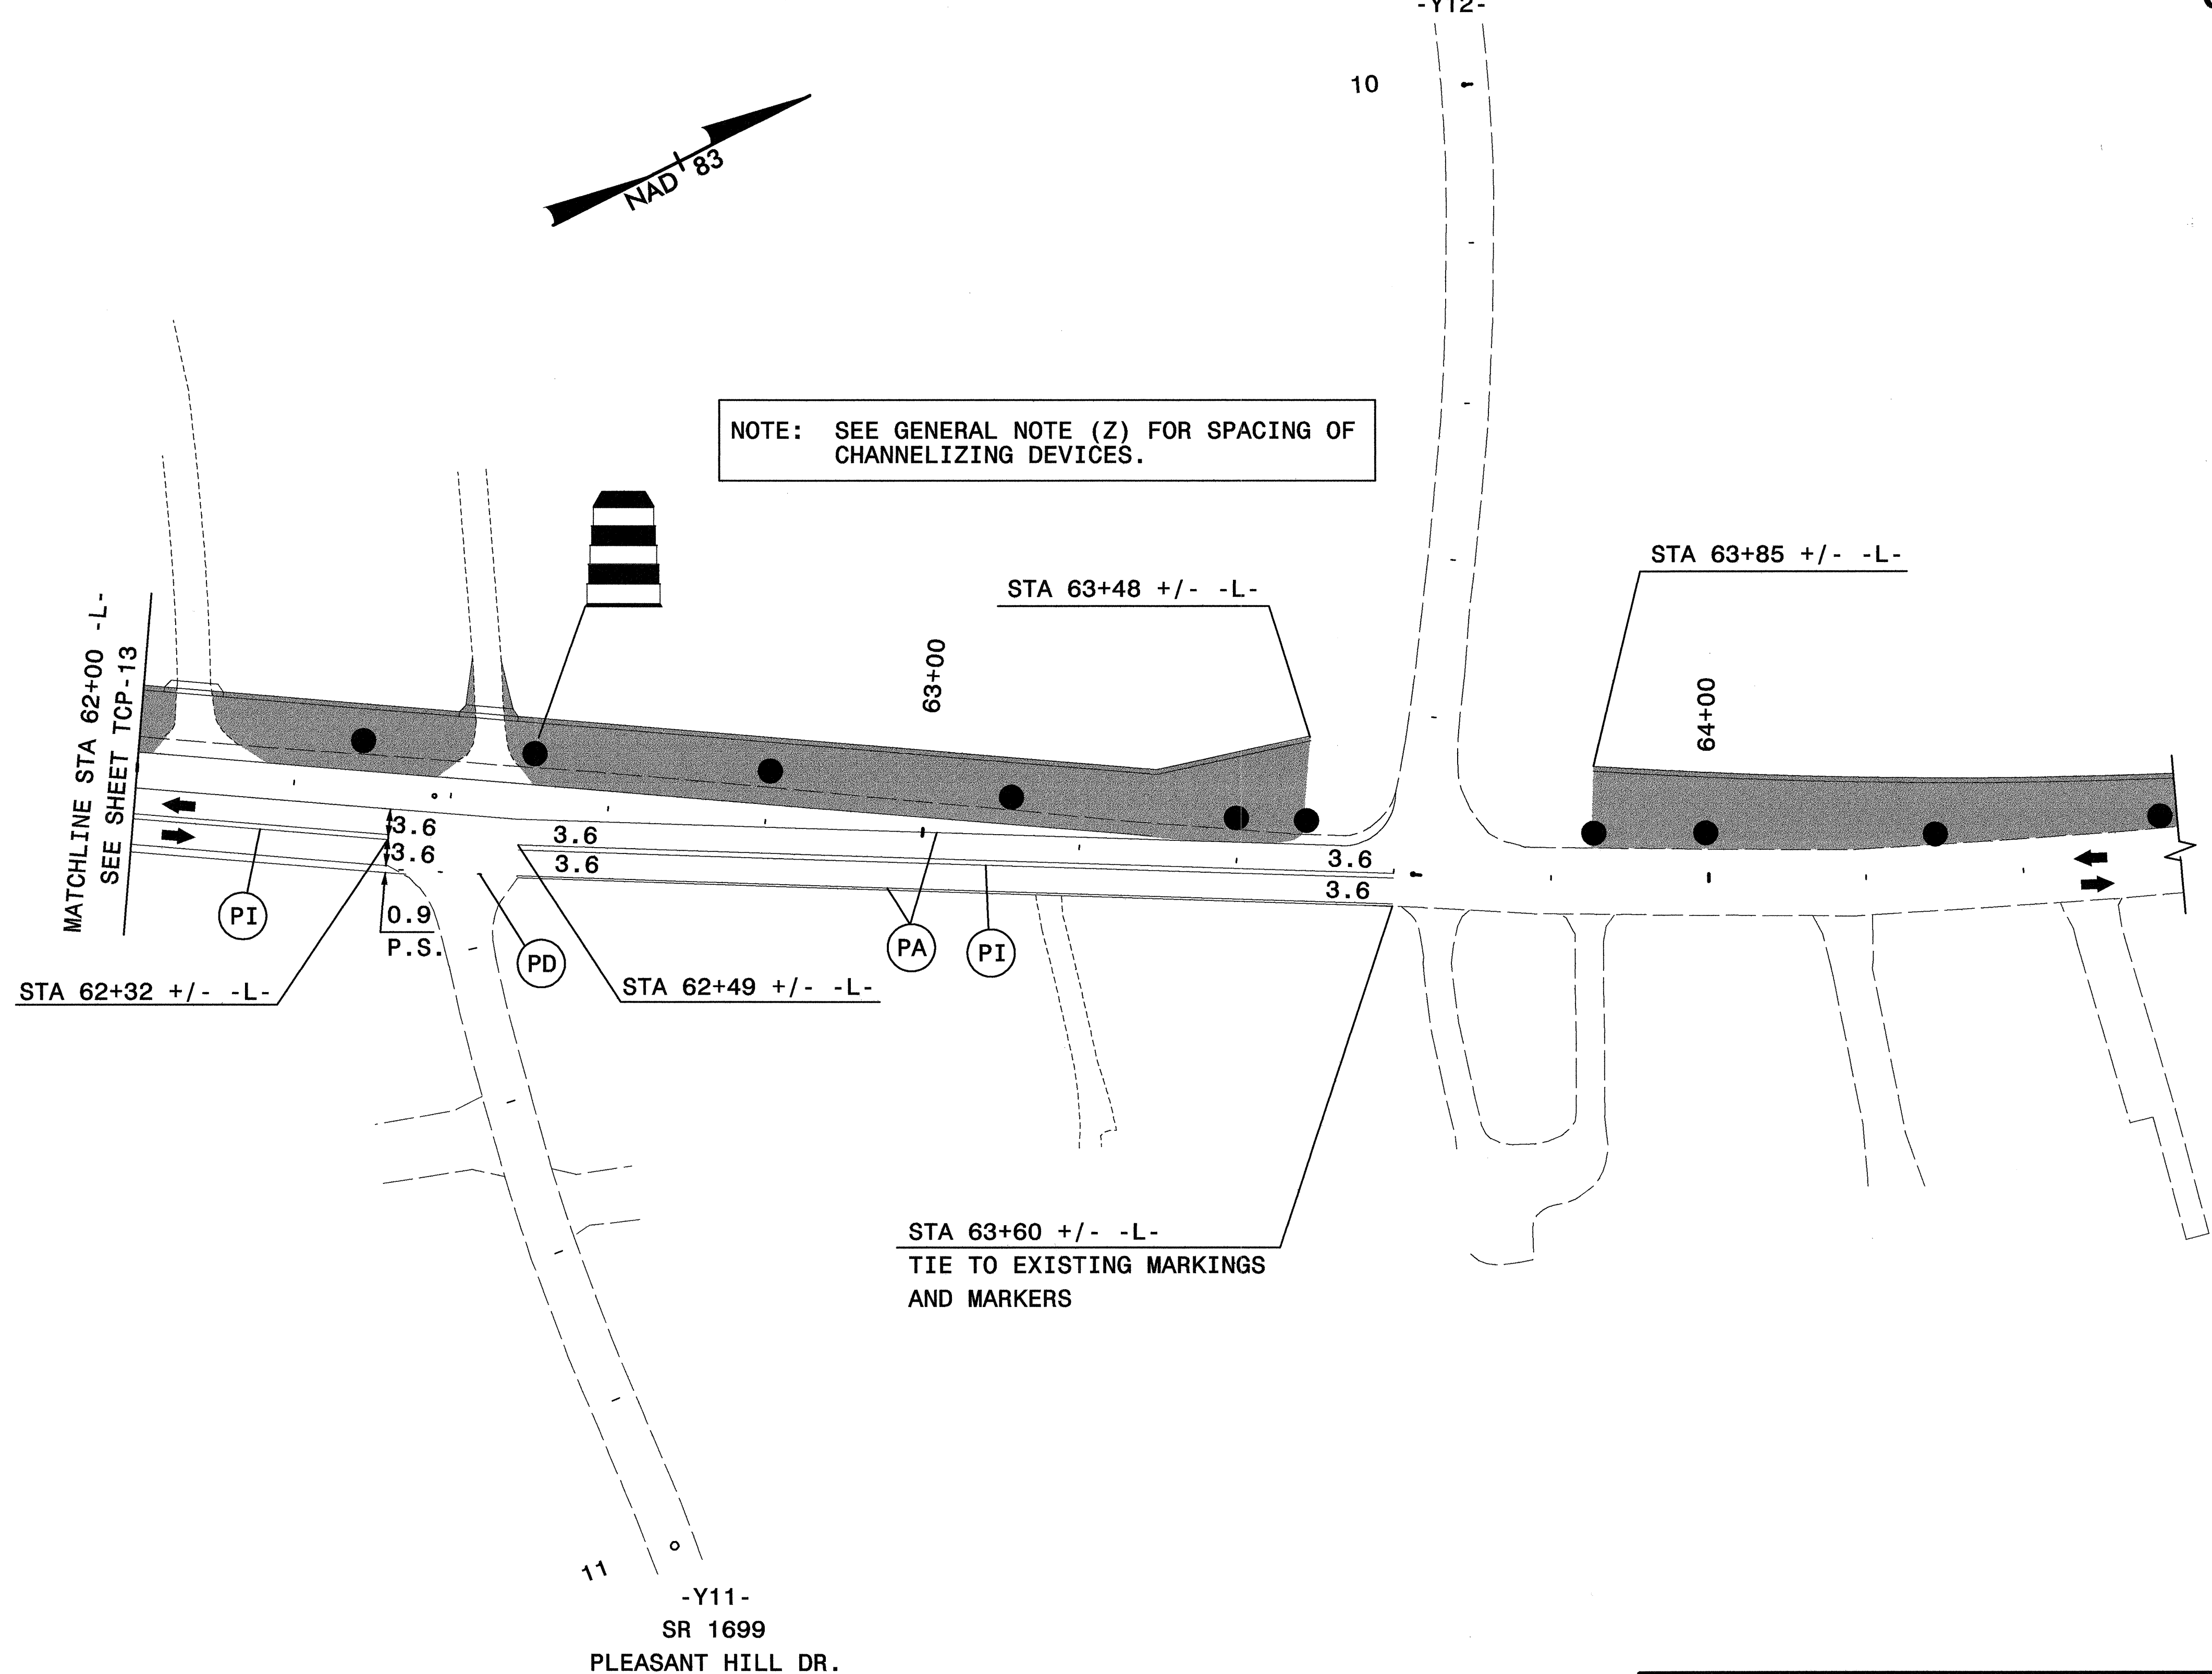

LEGEND
 = PROPOSED CONSTRUCTION

NOTE: SEE TYPICAL CUT SECTION ON DETAIL I-E, SHEET TCP-11 FOR PLACEMENT OF TRAFFIC CONTROL DEVICES AND LANE WIDTH DIMENSIONS.

APPROVED: *Donna C. Keener* DATE: 9/14/04

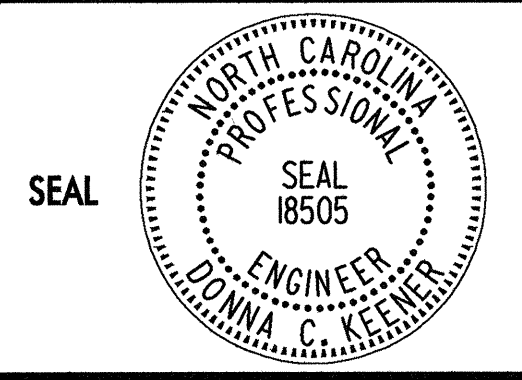

DETAIL I-H		TEMPORARY PAVEMENT MARKING	
SCALE:	NONE		REVISIONS
DATE:	9/14/04		
DWG. BY:	JSB/PMW		
DESIGN BY:	JAP/PMW		
REVIEWED BY:	DCK		CADD FILE: DETAIL.IH.DGN

\$\$\$\$\$ SYSTEM TIME \$\$\$\$\$\$
 \$\$\$ USER NAME \$\$\$