





PROJ. REFERENCE NO.	SHEET NO.
U-2913B	TCP-13

**GREENHORNE & O'MARA, INC.**  
 5565 CENTERVIEW DRIVE, SUITE 107  
 RALEIGH, NORTH CAROLINA 27606  
 (919) 851-1919

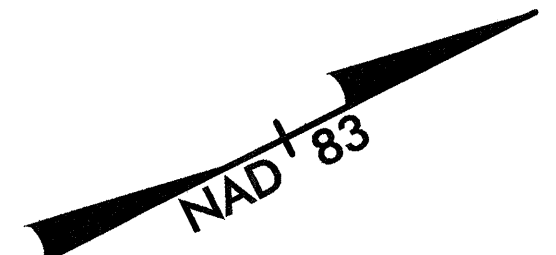

NOTE: SEE GENERAL NOTE (Z) FOR SPACING OF CHANNELIZING DEVICES.

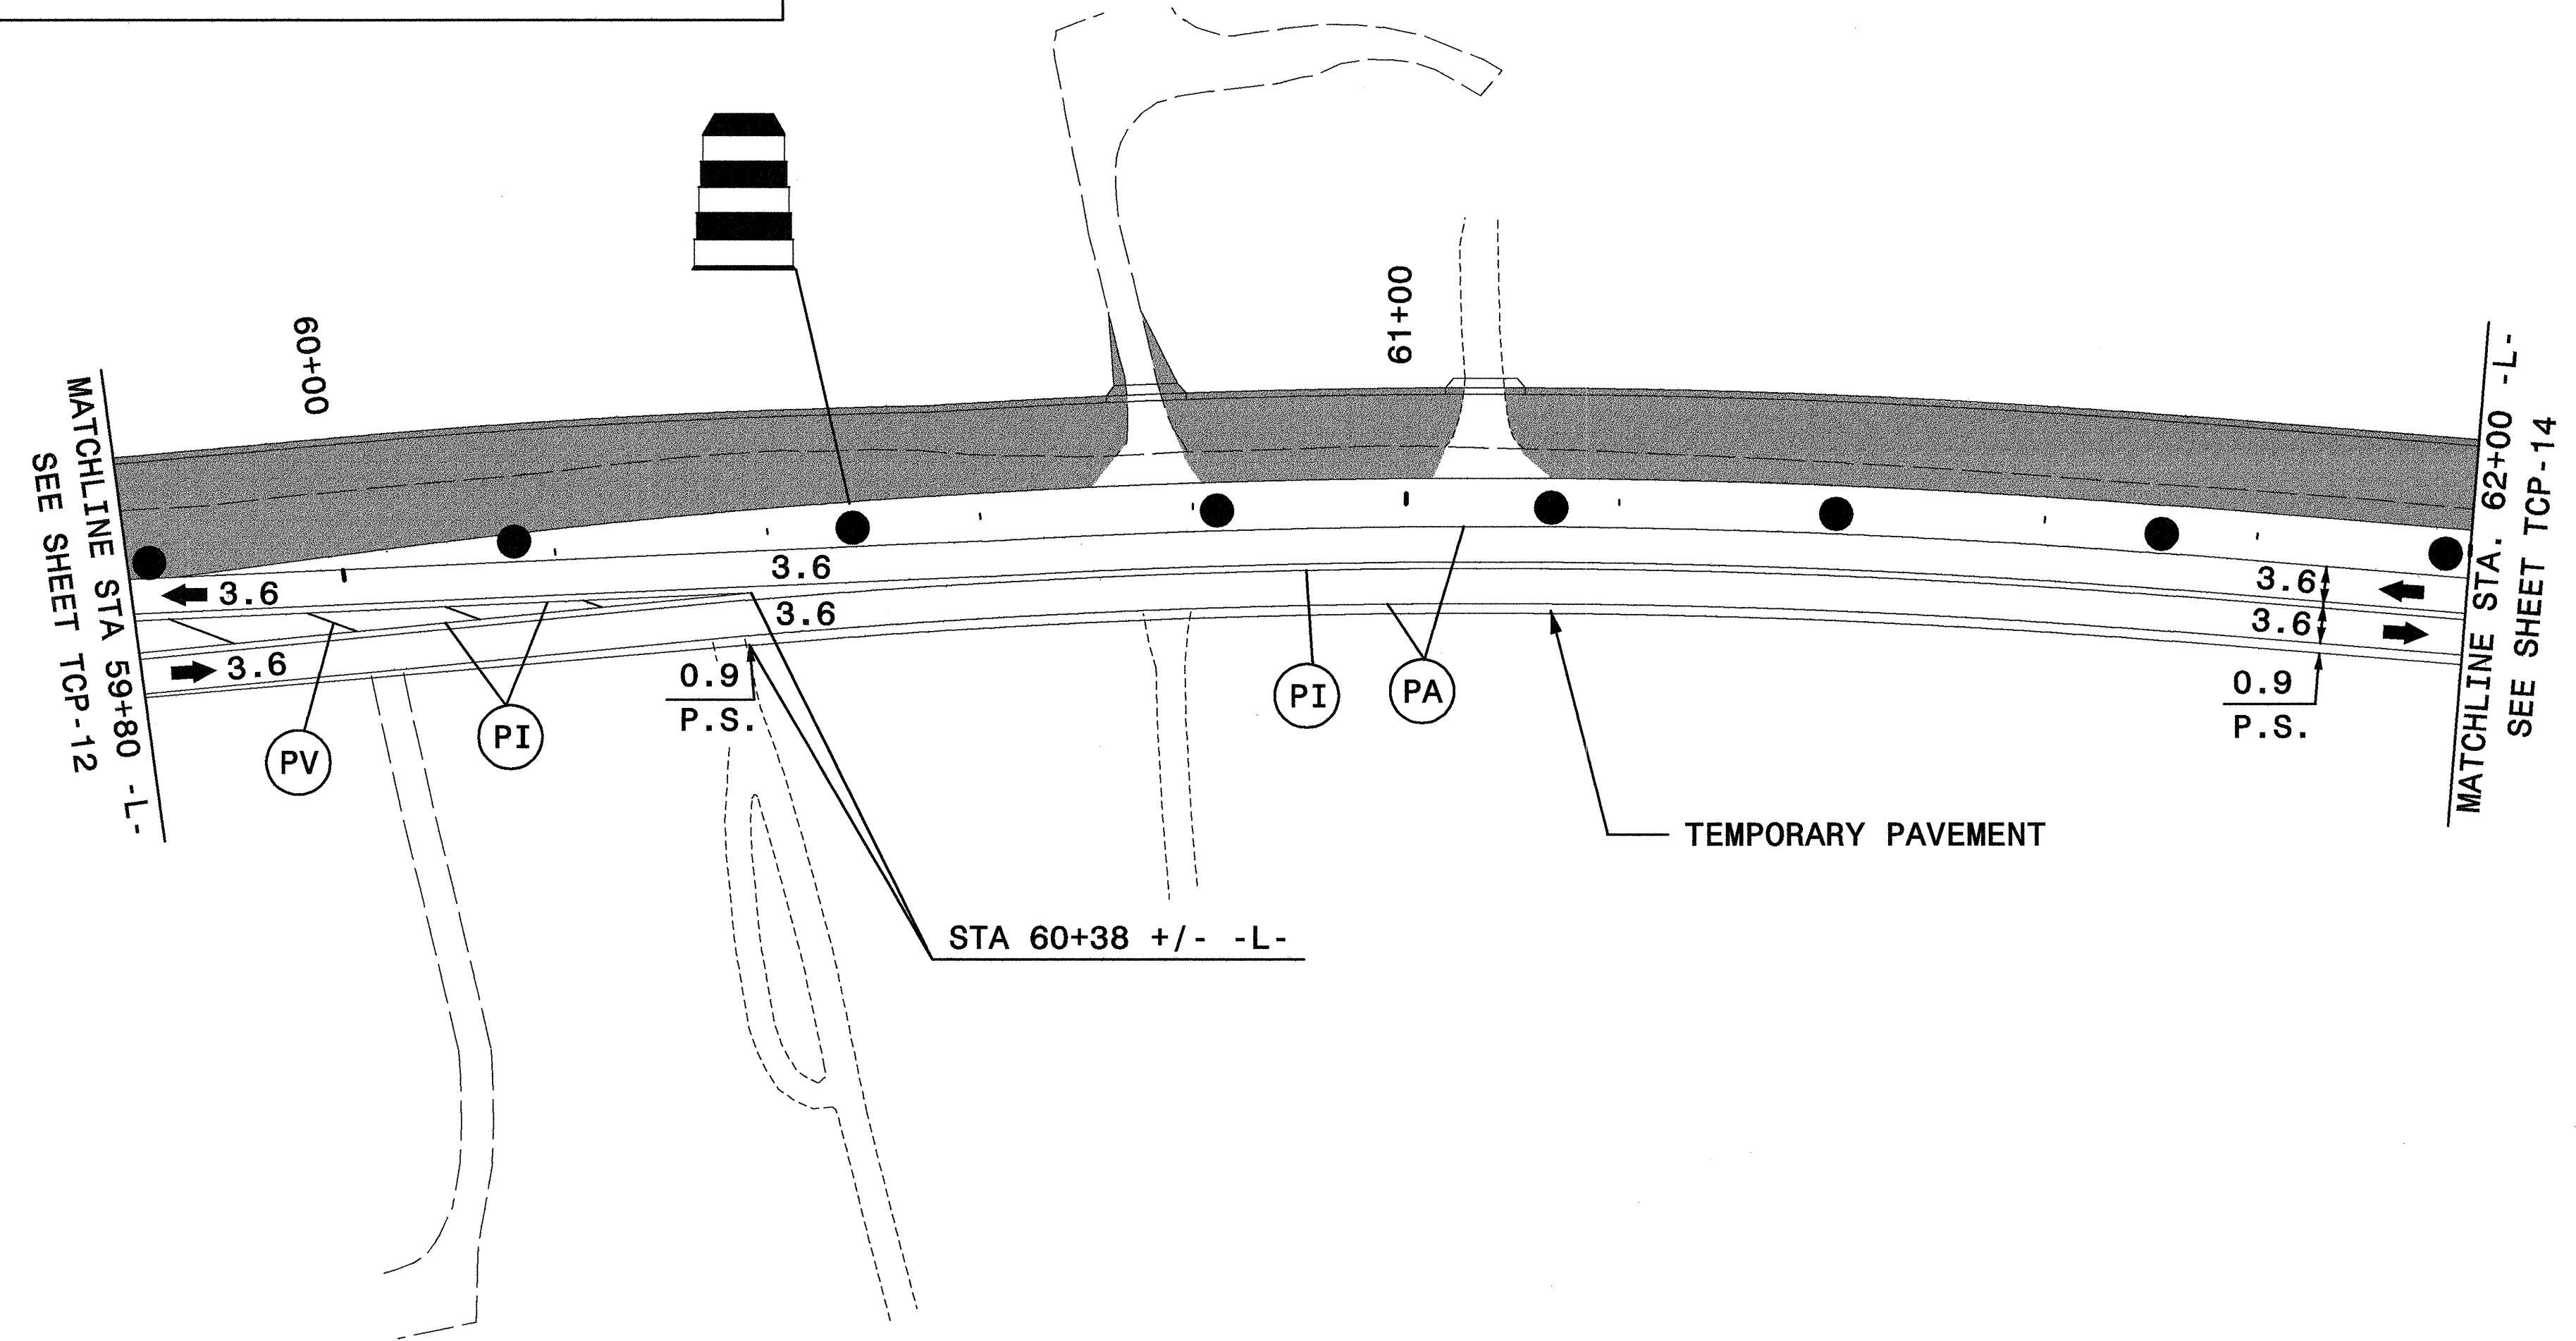


**LEGEND**

= PROPOSED CONSTRUCTION


NOTE: SEE TYPICAL CUT SECTION ON DETAIL I-E, SHEET TCP-11 FOR PLACEMENT OF TRAFFIC CONTROL DEVICES AND LANE WIDTH DIMENSIONS.

APPROVED: *Donna C. Yeener* DATE: 9/14/04

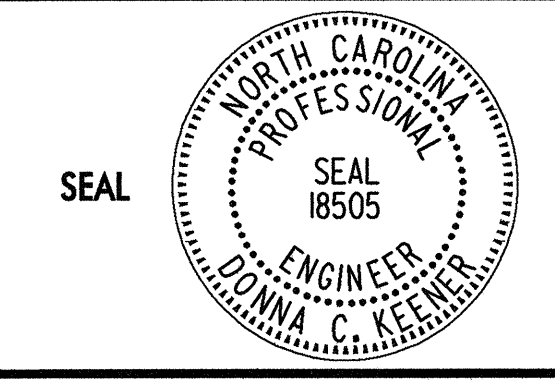

**DETAIL I-G**  
**TEMPORARY PAVEMENT MARKING**

SCALE:	NONE
DATE:	9/14/04
DWG. BY:	JSB/PMW
DESIGN BY:	JAP/PMW
REVIEWED BY:	DCK

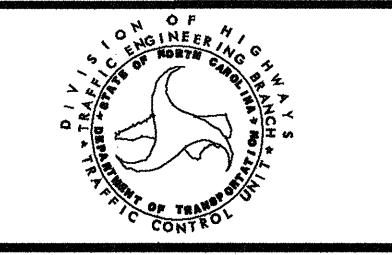

REVISIONS	

\$\$\$\$\$SYTIME\$\$\$\$\$  
 \$\$\$SERNAME\$\$\$\$\$