





PROJ. REFERENCE NO.	SHEET NO.
U-2913B	TCP-9

**GREENHORNE & O'MARA, INC.**  
 5565 CENTERVIEW DRIVE, SUITE 107  
 RALEIGH, NORTH CAROLINA 27606  
 (919) 851-1919

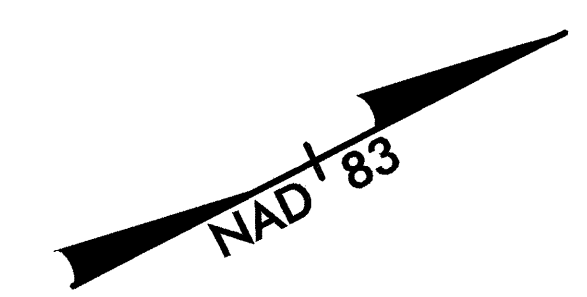

NOTE: SEE GENERAL NOTE (Z) FOR SPACING OF CHANNELIZING DEVICES.

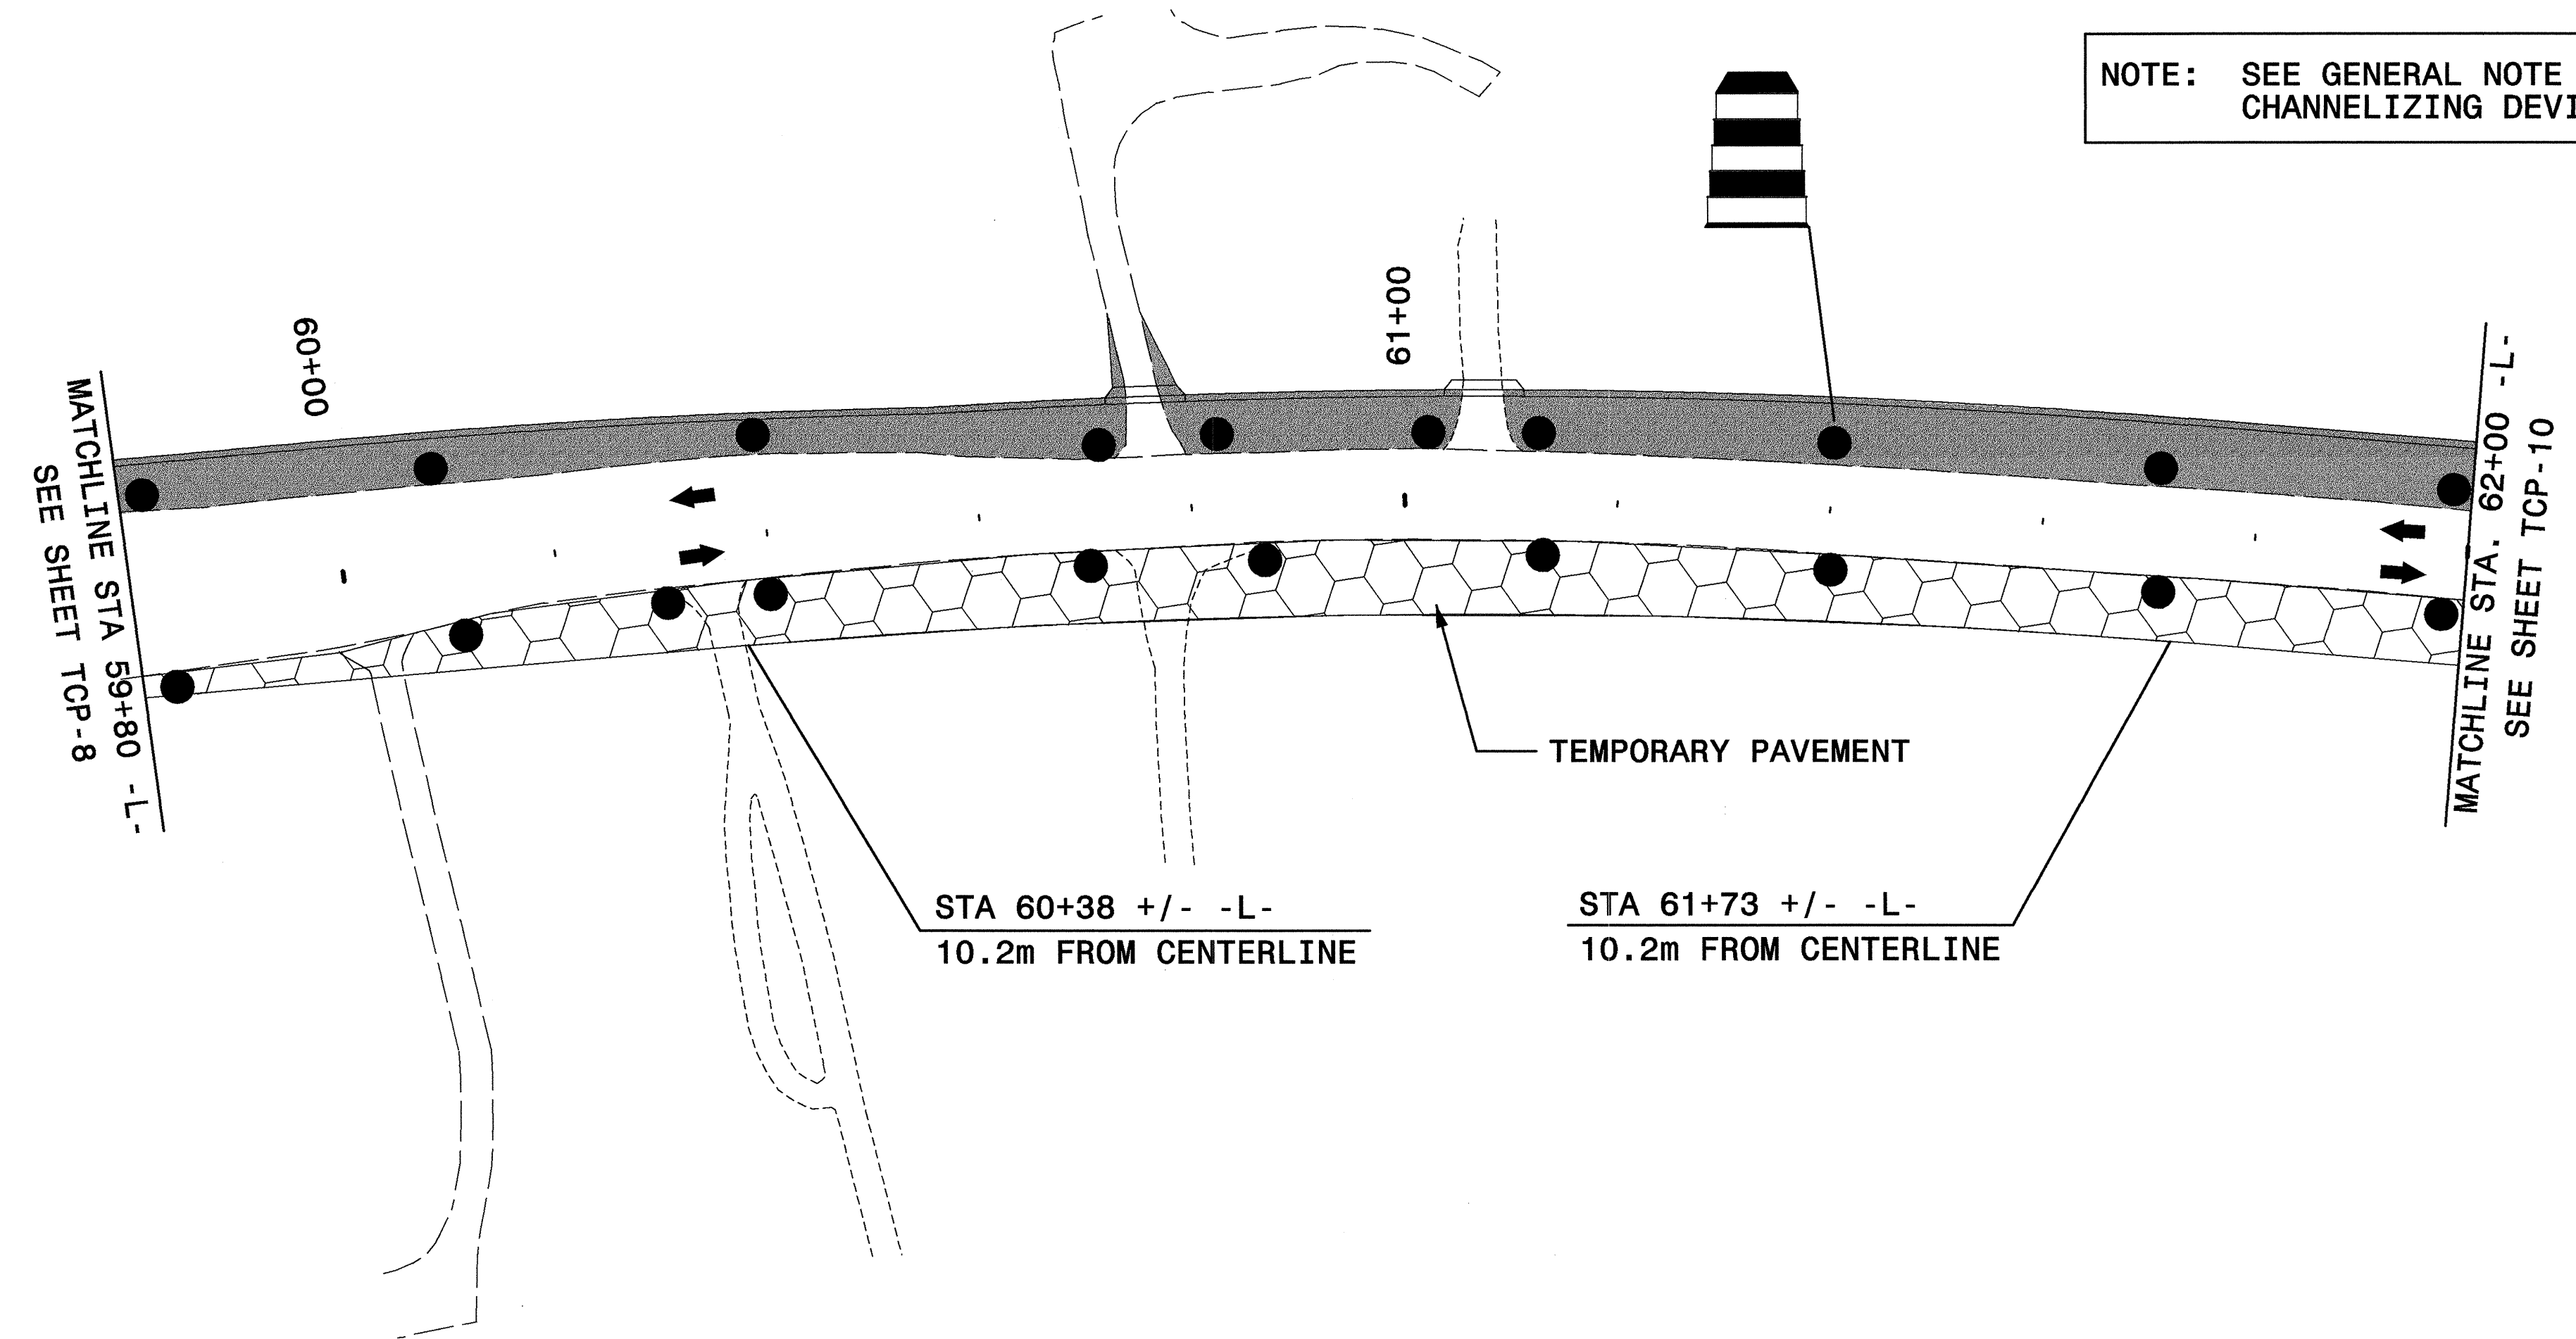


**NOTES:**

- SEE TYPICAL CUT SECTION ON DETAIL I-A, SHEET TCP-7 FOR PLACEMENT OF TRAFFIC CONTROL DEVICES.
- L- STA 61+87 RT: PROVIDE CROSSROAD DRAINAGE WITH EITHER A TEMPORARY PIPE EXTENSION OR BY INSTALLING A PORTION OF THE PROPOSED DRAINAGE SYSTEM.

**LEGEND**


- = PROPOSED CONSTRUCTION
- = TEMPORARY ASPHALT

APPROVED: *Donna C. Yeener* DATE: 10/19/04

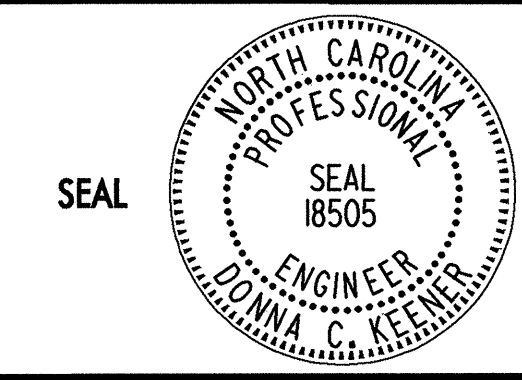

**DETAIL I-C  
 TEMPORARY PAVEMENT CONSTRUCTION**

SCALE: NONE  
 DATE: 9/14/04  
 DWG. BY: JSB/PMW  
 DESIGN BY: JAP/PMW  
 REVIEWED BY: DCK

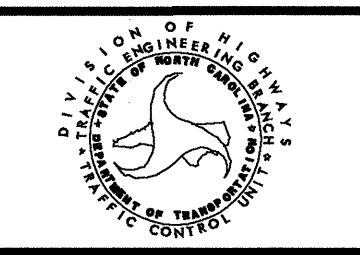

REVISIONS	

\$\$\$\$\$ SYSTEM TIME\$\$\$\$\$  
 \$\$\$ USER NAME \$\$\$