


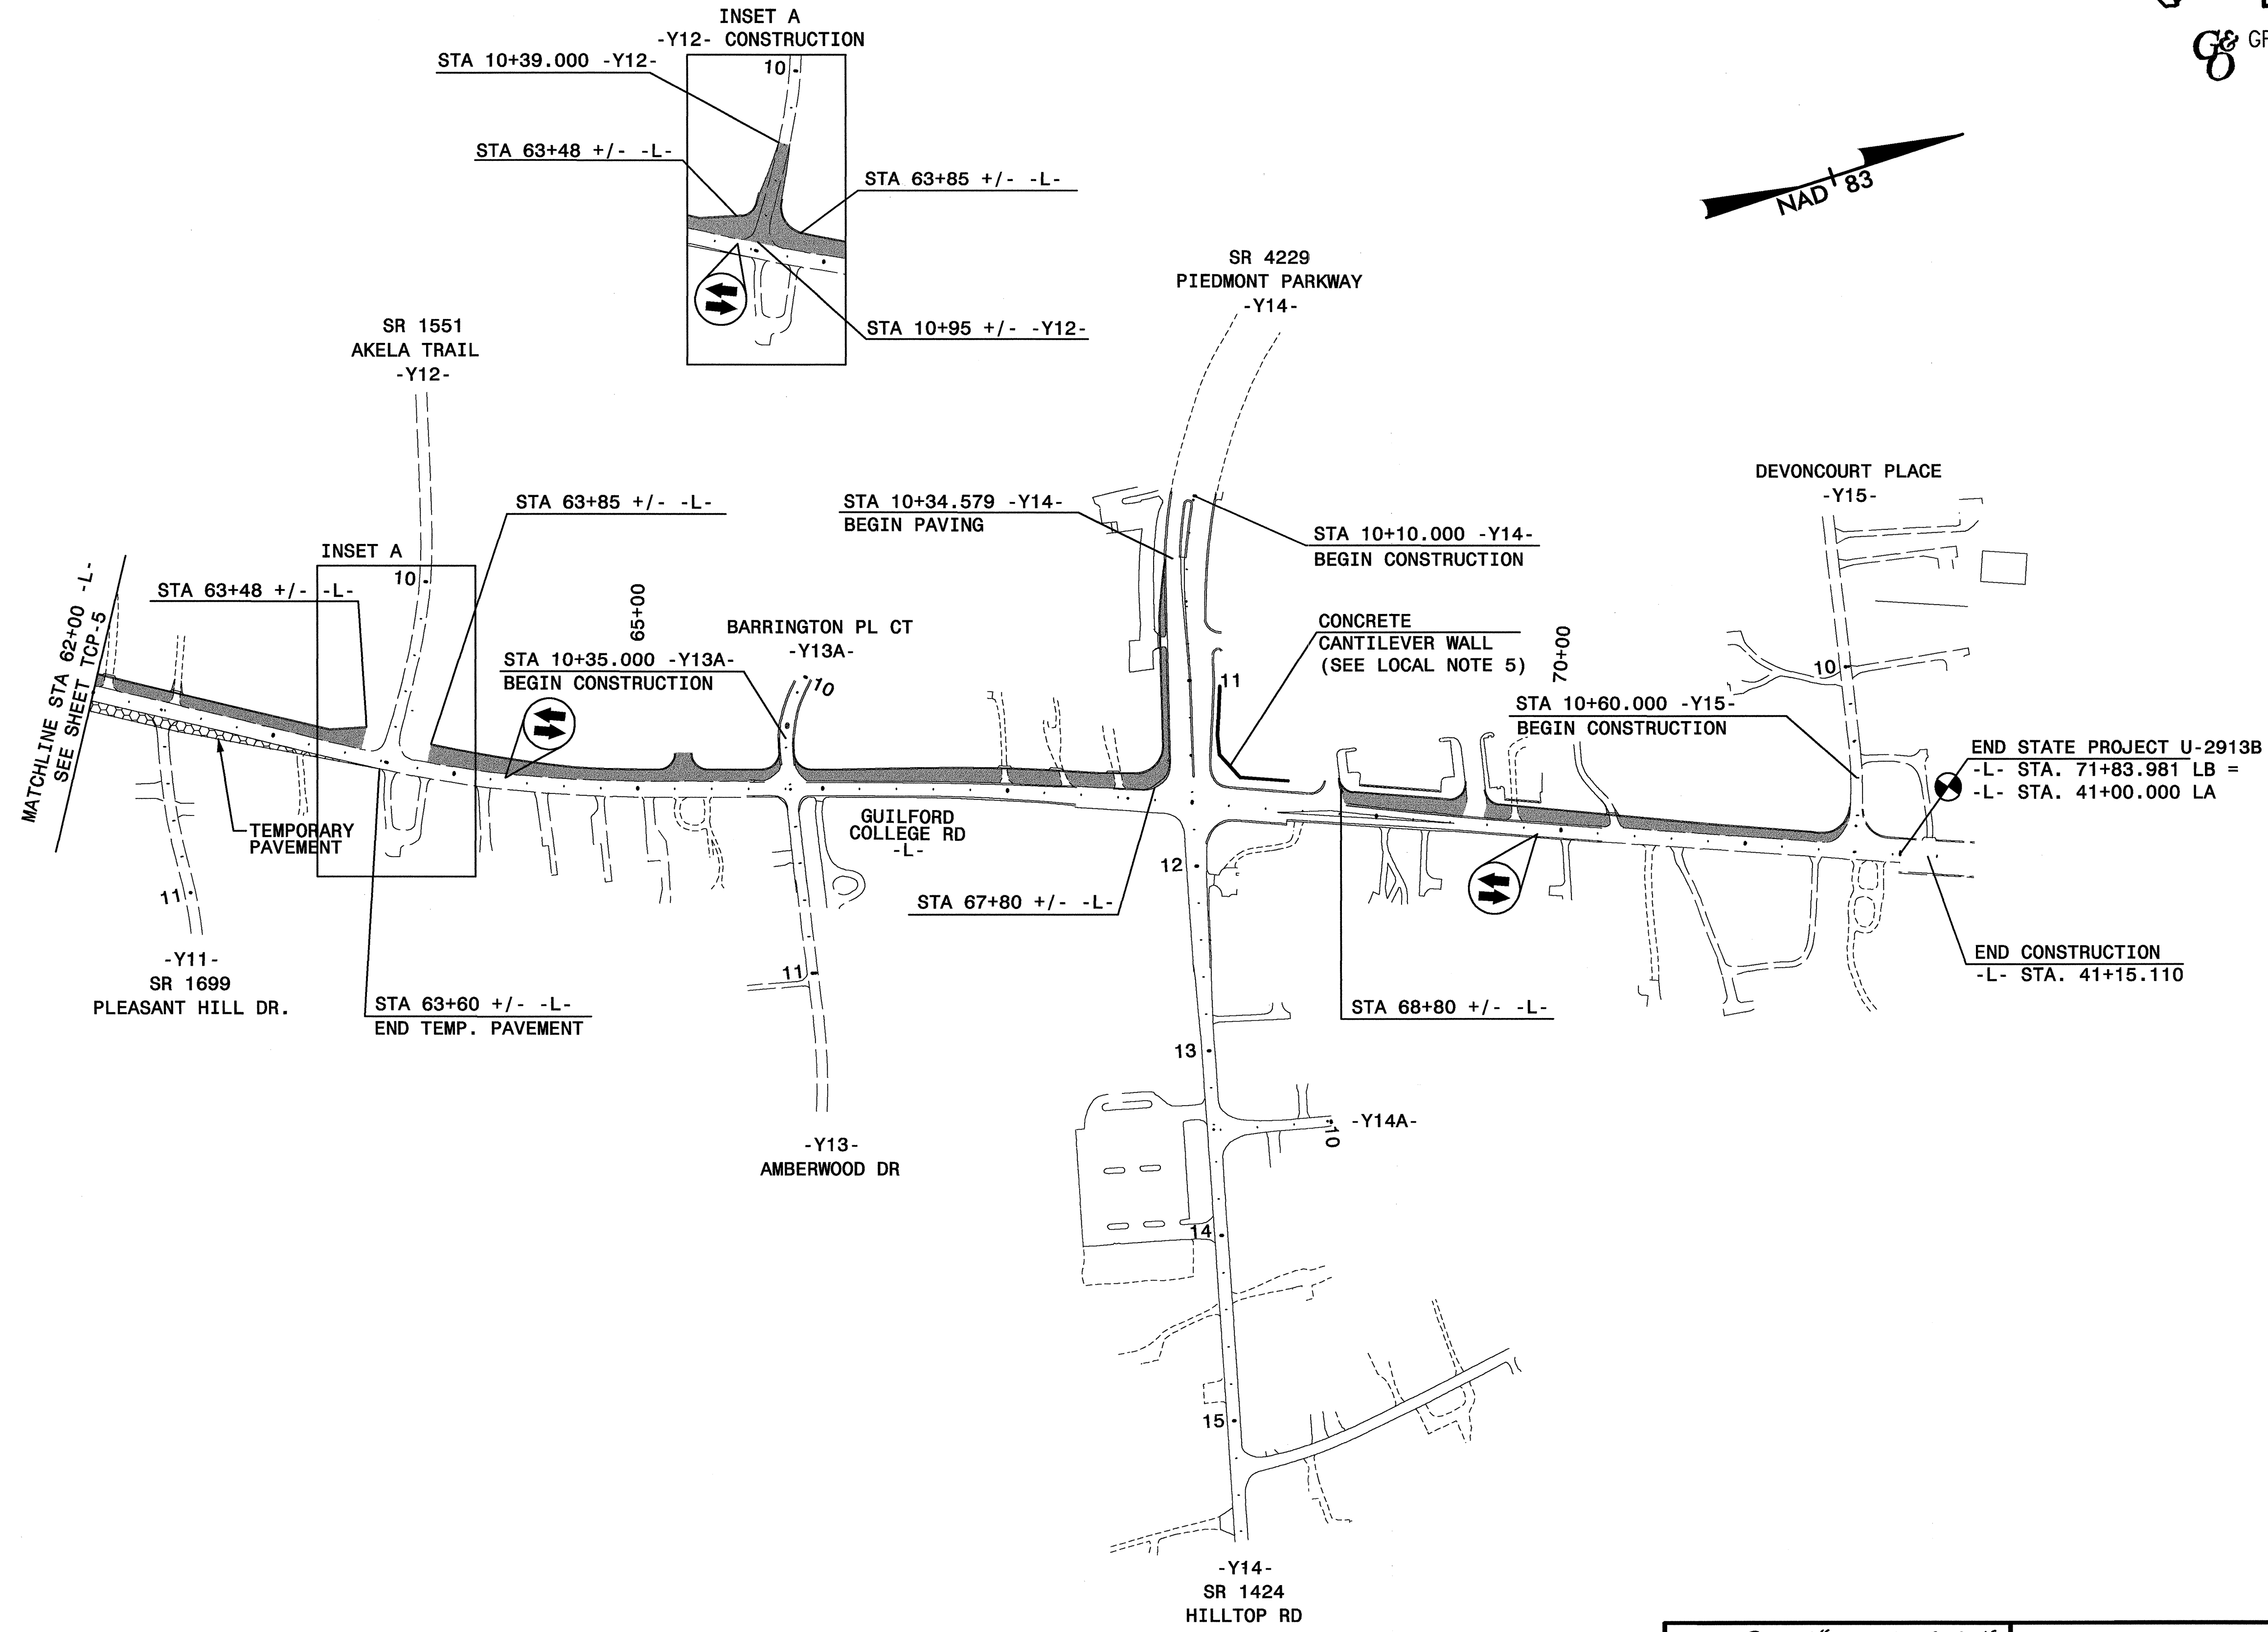

PROJ. REFERENCE NO.	SHEET NO.
U-2913B	TCP-6

**GREENHORNE & O'MARA, INC.**  
 5565 CENTERVIEW DRIVE, SUITE 107  
 RALEIGH, NORTH CAROLINA 27606  
 (919) 851-1919



\$\$\$\$\$ SYSTEM TIME\$\$\$\$\$  
 \$\$\$\$\$\$ DATE\$\$\$\$\$  
 \$\$\$\$\$\$ USER\$\$\$\$\$  
 \$\$\$\$\$\$ FILE\$\$\$\$\$

- LEGEND**
- = PROPOSED CONSTRUCTION
  - = TEMPORARY ASPHALT

APPROVED: <i>Donna C. Keener</i> DATE: 10-7-07		<b>PHASE I OVERVIEW (B)</b>						
	SCALE: NONE							
	DATE: 10/7/04							
	DWG. BY: JSB/PMW							
	DESIGN BY: JAP/PMW							
REVIEWED BY: DCK	<table border="1" style="width: 100%; border-collapse: collapse;"> <thead> <tr> <th colspan="2">REVISIONS</th> </tr> </thead> <tbody> <tr> <td style="width: 50px;"> </td> <td> </td> </tr> <tr> <td> </td> <td> </td> </tr> </tbody> </table>		REVISIONS					
REVISIONS								
<small>CADD FILE OVERVIEW1B.DGN</small>								