


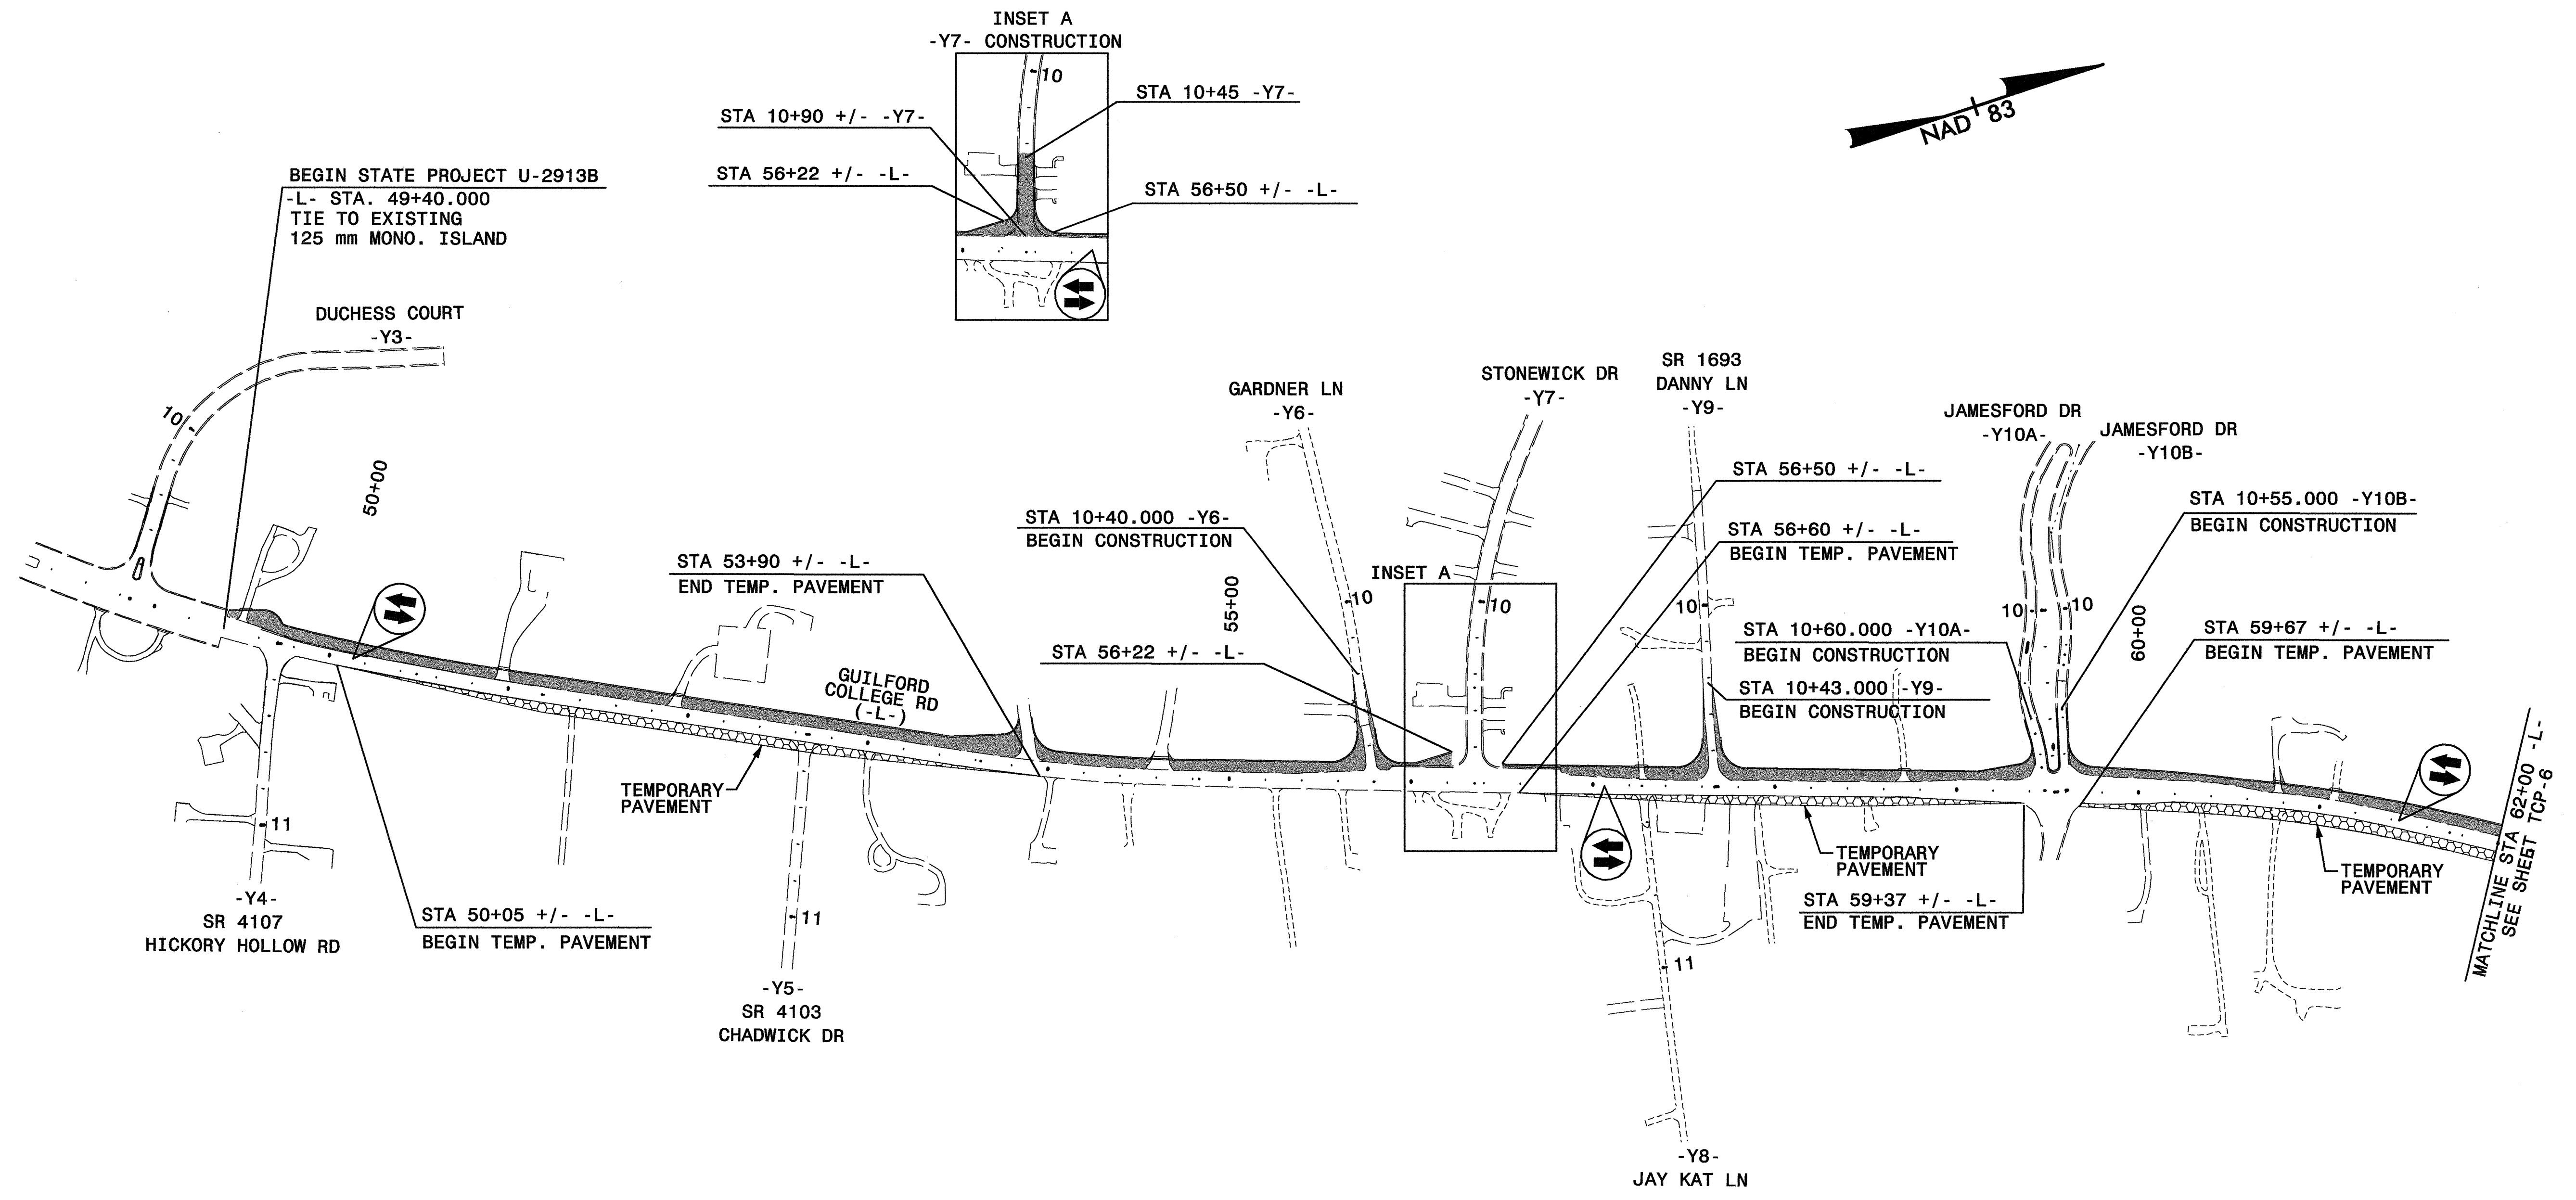


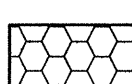
PROJ. REFERENCE NO.	SHEET NO.
U-2913B	TCP-5

**GREENHORNE & O'MARA, INC.**  
 5565 CENTERVIEW DRIVE, SUITE 107  
 RALEIGH, NORTH CAROLINA 27606  
 (919) 851-1919




\$\$\$\$\$SYTIME\$\$\$\$\$  
 \$\$\$USERNAME\$\$\$


**LEGEND**

-  = PROPOSED CONSTRUCTION
-  = TEMPORARY ASPHALT

APPROVED: *Demetrius* DATE: 9/14/04

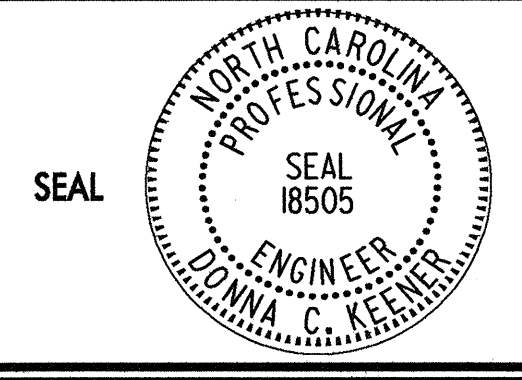

**PHASE I OVERVIEW (A)**

SCALE: NONE		REVISIONS
DATE: 9/14/04		
DWG. BY: JSB/PMW		
DESIGN BY: JAP/PMW		
REVIEWED BY: DCK		FILE OVERVIEW1A.DGN