


UTILITIES BY OTHERS

NOTE:  
ALL PROPOSED UTILITY WORK  
SHOWN ON THIS SHEET WILL  
BE DONE BY OTHERS

-Y14-  
PI Sta 10+29.866  
 $\Delta = 1^\circ 14' 51.7''$  (LT)  
 $L = 549.67$   
 $T = 27.572$   
 $R = 280.000$   
SE = SEE PLANS

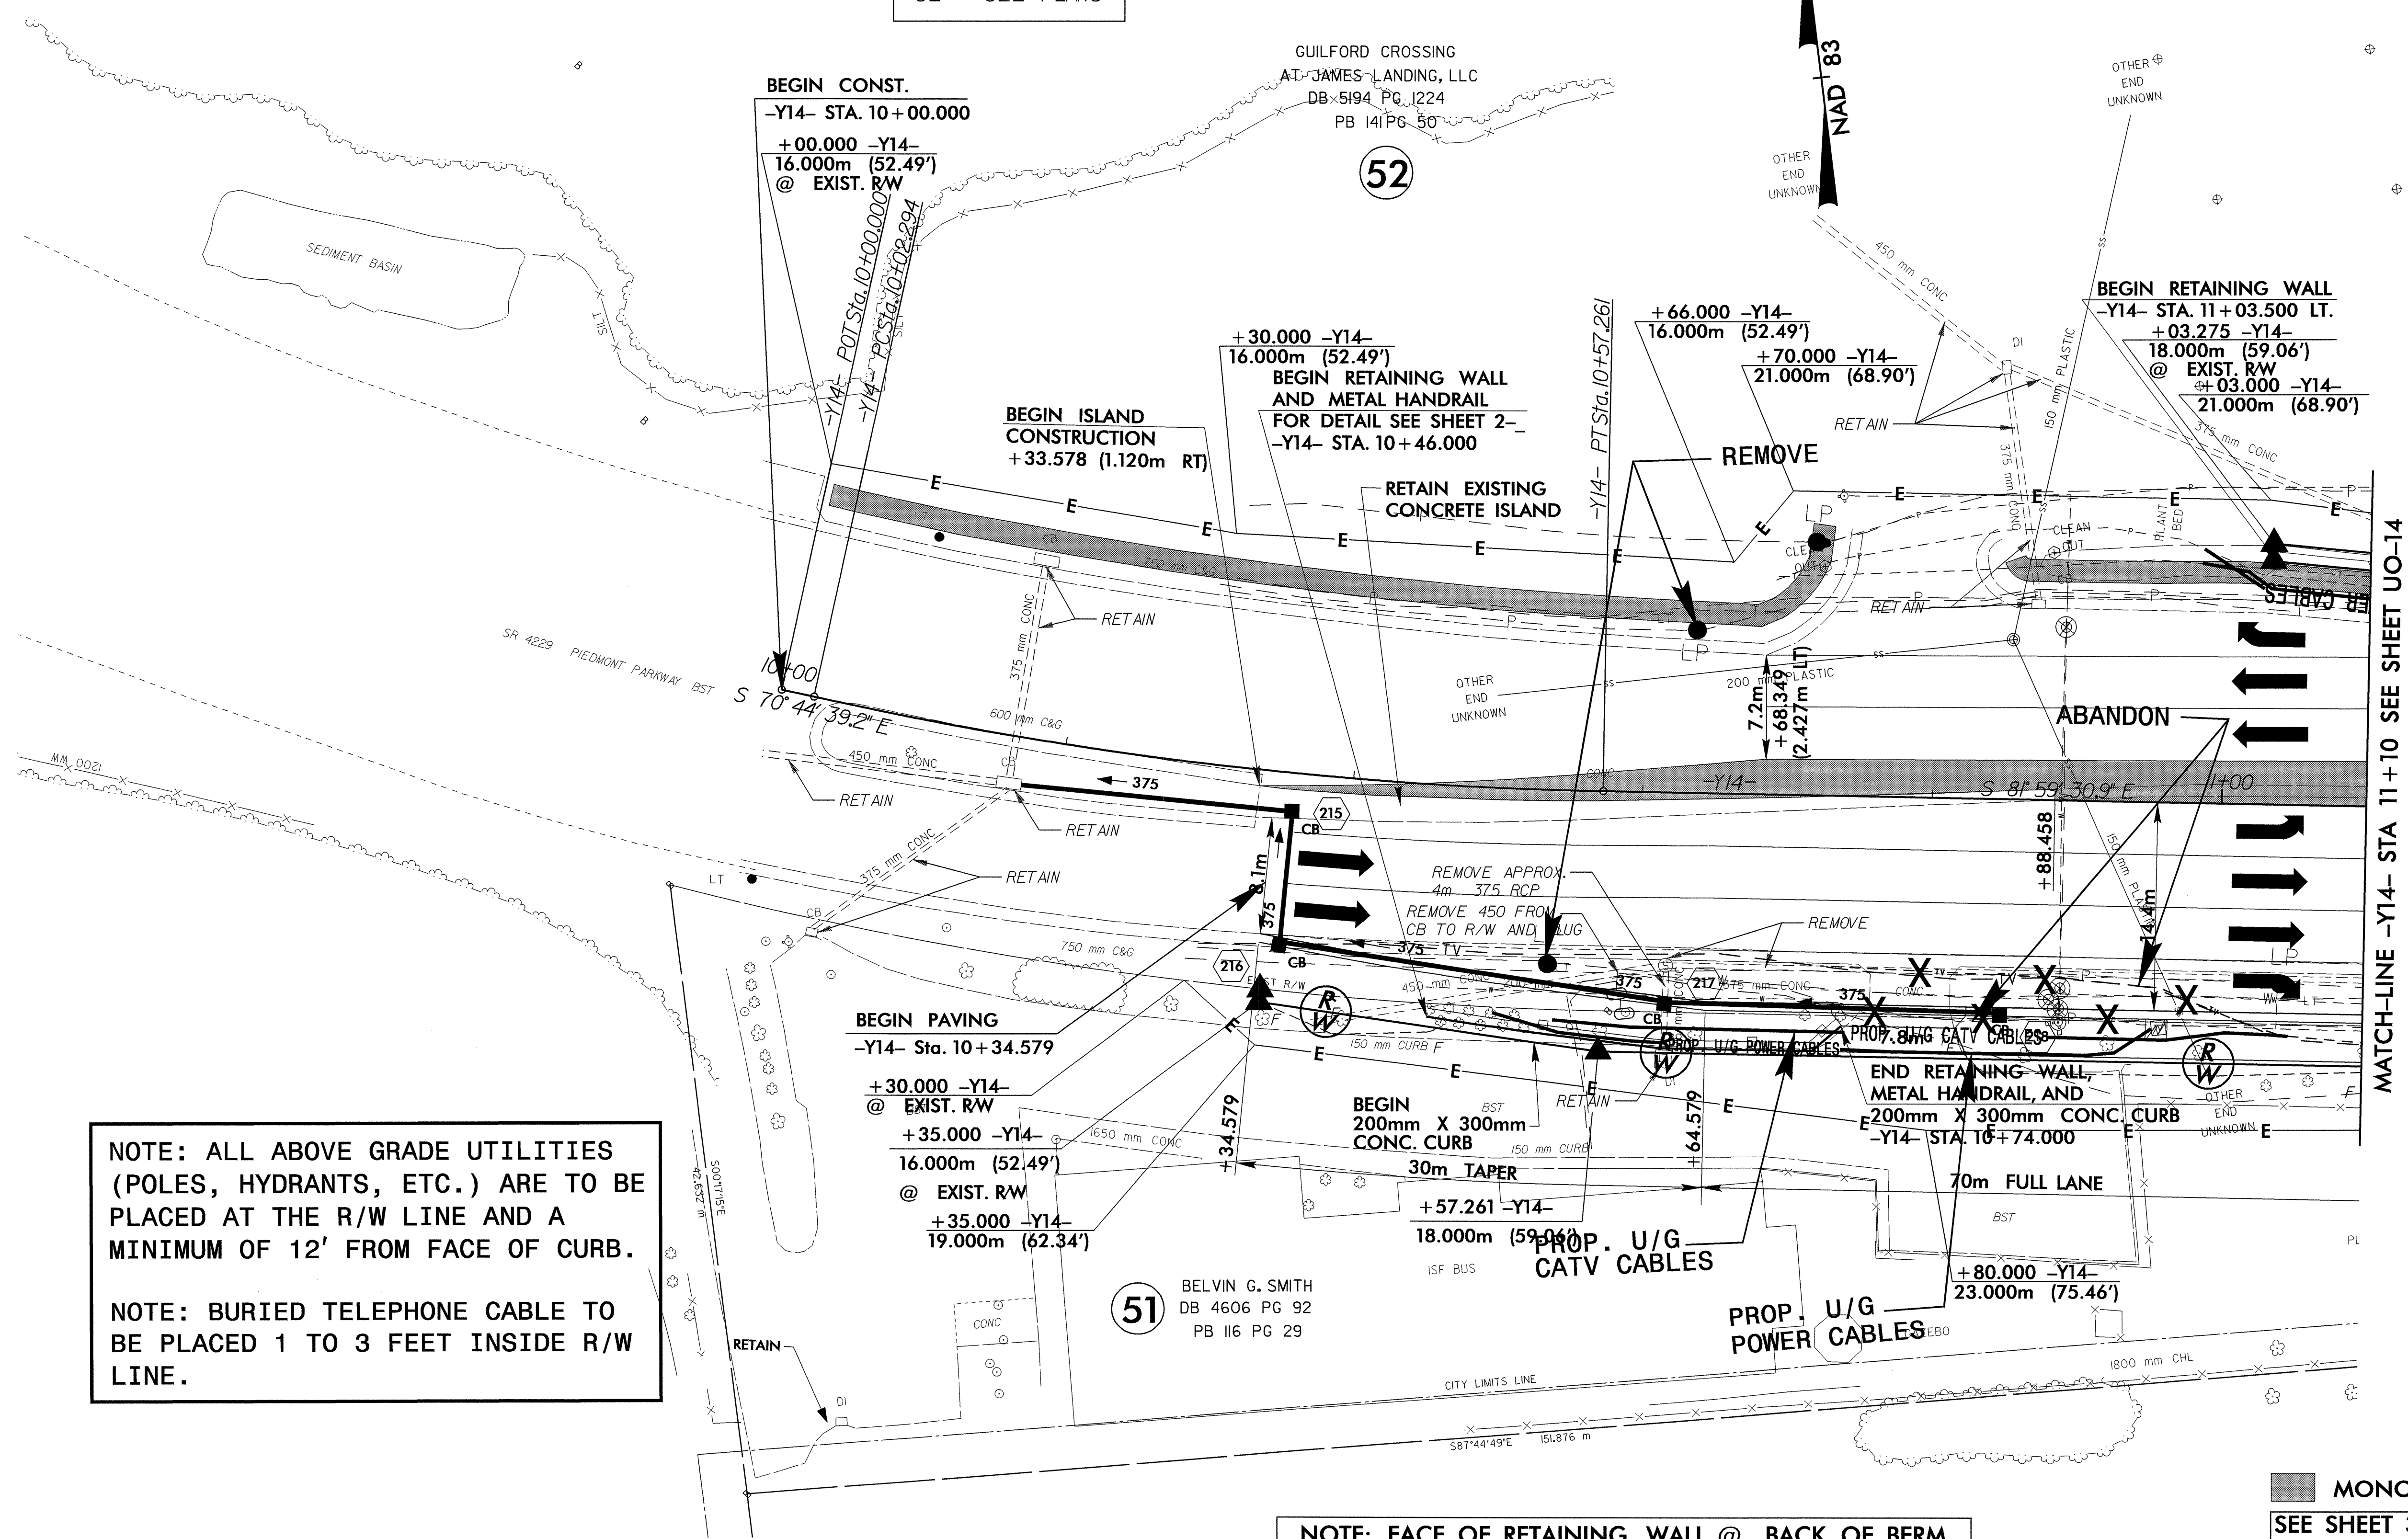

NOTE: ALL ABOVE GRADE UTILITIES (POLES, HYDRANTS, ETC.) ARE TO BE PLACED AT THE R/W LINE AND A MINIMUM OF 12' FROM FACE OF CURB.  
NOTE: BURIED TELEPHONE CABLE TO BE PLACED 1 TO 3 FEET INSIDE R/W LINE.

NOTE: FACE OF RETAINING WALL @ BACK OF BERM

MONOLITHIC ISLAND  
SEE SHEET 36 FOR -Y14- PROFILE  
SEE SHEET 38 FOR WALL PROFILE

MATCH-LINE -Y14- STA 11+10 SEE SHEET UO-14

042357  
07-OCT-2004 15:47  
Agency: A:\2913bs\UO17.dwg  
Author: JES