


-Y10A-

PI Sta. 10+08.849 Δ = 7° 36' 48.2" (RT) L = 17.673 T = 8.849 R = 133.000 SE = SEE PLANS	PI Sta. 10+41.172 Δ = 25° 29' 51.8" (LT) L = 35.602 T = 18.100 R = 80.000 SE = SEE PLANS	PI Sta. 10+77.952 Δ = 10° 43' 29.9" (RT) L = 18.719 T = 9.387 R = 100.000 SE = SEE PLANS
--	---	---

-Y10B-

PI Sta. 10+12.805 Δ = 15° 02' 23.0" (RT) L = 25.462 T = 12.805 R = 97.000 SE = SEE PLANS	PI Sta. 10+43.370 Δ = 9° 45' 42.7" (LT) L = 24.364 T = 12.211 R = 143.000 SE = SEE PLANS
---	---

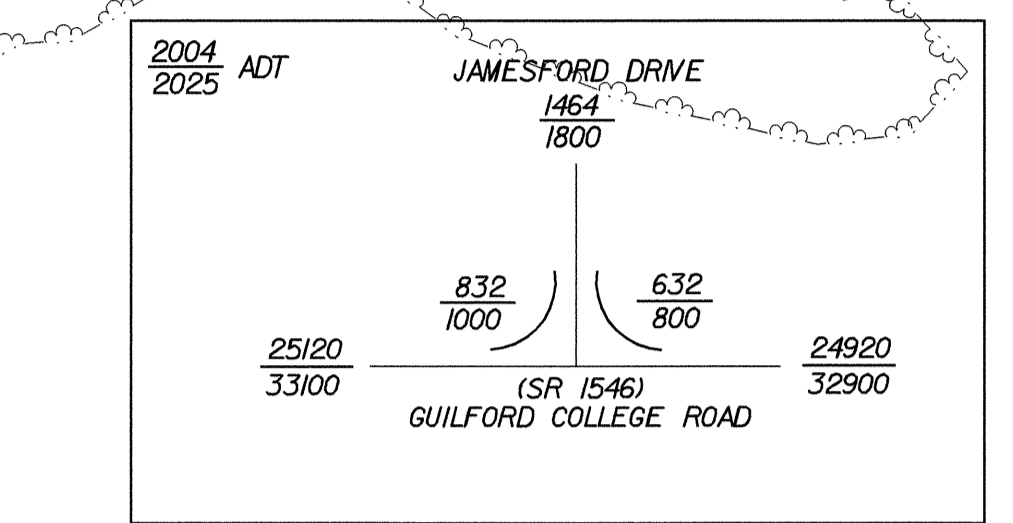

MID ATLANTIC TOWNHOMES, LLC
 DB 5911 PG 2846

MATCH-LINE -L- STA 58 + 10 SEE SHEET UO-7

MATCH-LINE -L- STA 59 + 80 SEE SHEET UO-9

ALL ABOVE GRADE UTILITIES (POLES, HYDRANTS, ETC.) ARE TO BE PLACED AT THE R/W LINE AND A MINIMUM OF 12' FROM FACE OF CURB.
NOTE: BURIED TELEPHONE CABLE TO BE PLACED 1 TO 3 FEET INSIDE R/W LINE.

22A
 CENTEX HOMES
 DB 5630 PG 2035
 PB 151 PG 006
 LOT 53
 +20.000 -L-
 @ EXIST. RW
 18.000m (59.06')

22B
 CENTEX HOMES
 DB 5630 PG 2035
 PB 151 PG 006
 LOT 55

22
 CENTEX HOMES
 DB 5630 PG 2035
 PB 151 PG 006
 COMMON ELEMENT
 LOT 58
 +26.985 -L-
 @ EXIST. RW
 18.000m (59.06')
 +35.000 -L-
 @ EXIST. RW
 18.000m (59.06')
 -L- POT Sta. 59+48.044 =
 -Y10A- POT Sta. 11+00.754
 -L- POT Sta. 59+53.727 =
 -Y10- POT Sta. 11+00.000
 @ EXIST. RW
 28.000m (91.86')

MONOLITHIC ISLAND
 SEE SHEET 26 FOR -L- PROFILE
 SEE SHEET 33 FOR -Y10A- PROFILE
 SEE SHEET 34 FOR -Y10B- PROFILE

07-OCT-2004 13:51 C:\Users\jbs\Documents\2913bs_UO8.psh